


N1/2 SEC.21, T.18S., R.24E., M.D.B.&M.

Tax Area Code 077-20

006-015 006-065  
006-221 006-225  
153-059

**DISCLAIMER**  
THIS MAP WAS PREPARED FOR LOCAL PROPERTY ASSESSMENT PURPOSES ONLY AND THE PARCELS SHOWN HEREON MAY NOT COMPLY WITH STATE AND LOCAL SUBDIVISION ORDINANCES, AND NO LIABILITY IS ASSUMED FOR THE USE OF THE INFORMATION SHOWN HEREON.

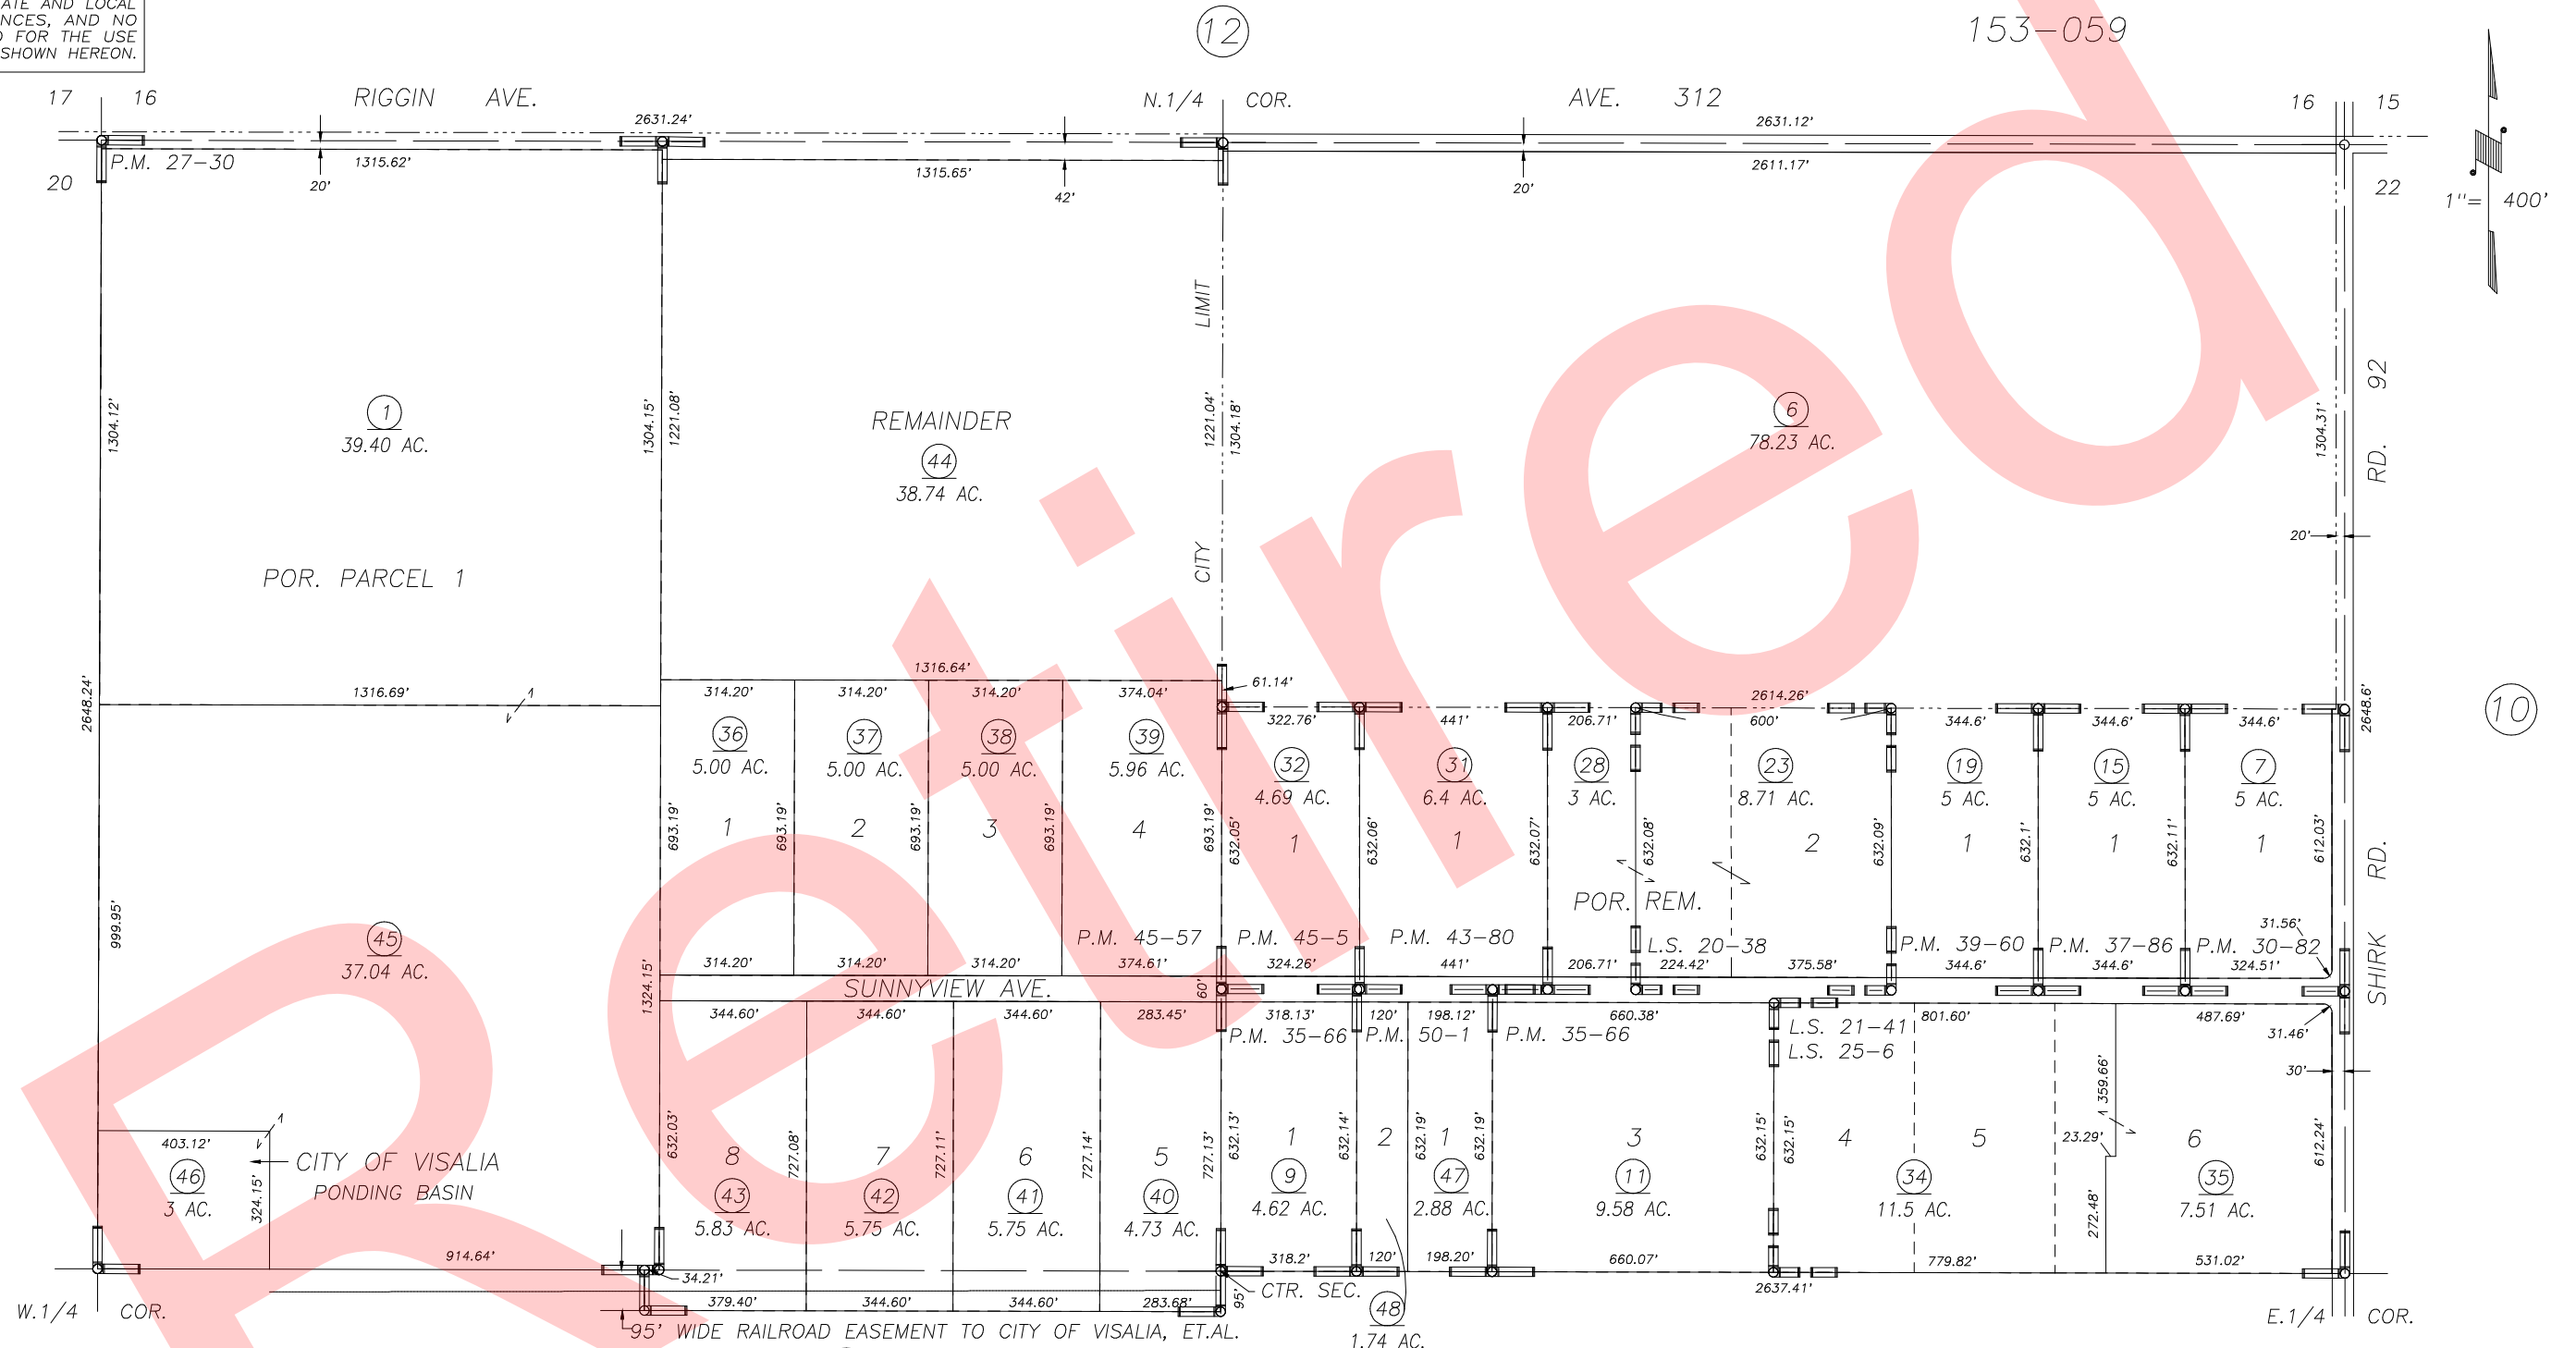

PARCEL MAP NO. 2629, P.M. 27-30  
PARCEL MAP NO. 2981, P.M. 30-82  
PARCEL MAP NO. 3464, P.M. 35-66  
PARCEL MAP NO. 3683, P.M. 37-86  
PARCEL MAP NO. 3857, P.M. 39-60  
RECORD OF SURVEY, L.S. 20-38

PARCEL MAP NO. 4276, P.M. 43-80  
PARCEL MAP NO. 4400, P.M. 45-5  
RECORD OF SURVEY, L.S. 21-41  
RECORD OF SURVEY, L.S. 25-6  
PARCEL MAP NO. 4452, P.M. 45-57  
PARCEL MAP NO. 4896, P.M. 50-1

CITY OF VISALIA  
ASSESSOR'S MAPS BK. 077, PG.20  
COUNTY OF TULARE, CALIFORNIA, U.S.A.

NOTE: Assessor's Parcel Numbers Shown in Circles (1) (123)  
Assessor's Block Numbers Shown in Ellipses

ADJ. PG. UPDATE	04/29/2013	JRS
REVISION	DATE	TECH