


006-015 006-065  
 006-221 006-225  
 153-059

**DISCLAIMER**  
 THIS MAP WAS PREPARED FOR LOCAL PROPERTY ASSESSMENT PURPOSES ONLY AND THE PARCELS SHOWN HEREON MAY NOT COMPLY WITH STATE AND LOCAL SUBDIVISION ORDINANCES, AND NO LIABILITY IS ASSUMED FOR THE USE OF THE INFORMATION SHOWN HEREON. R & T CODE SEC. 327, 408.3, ETC.

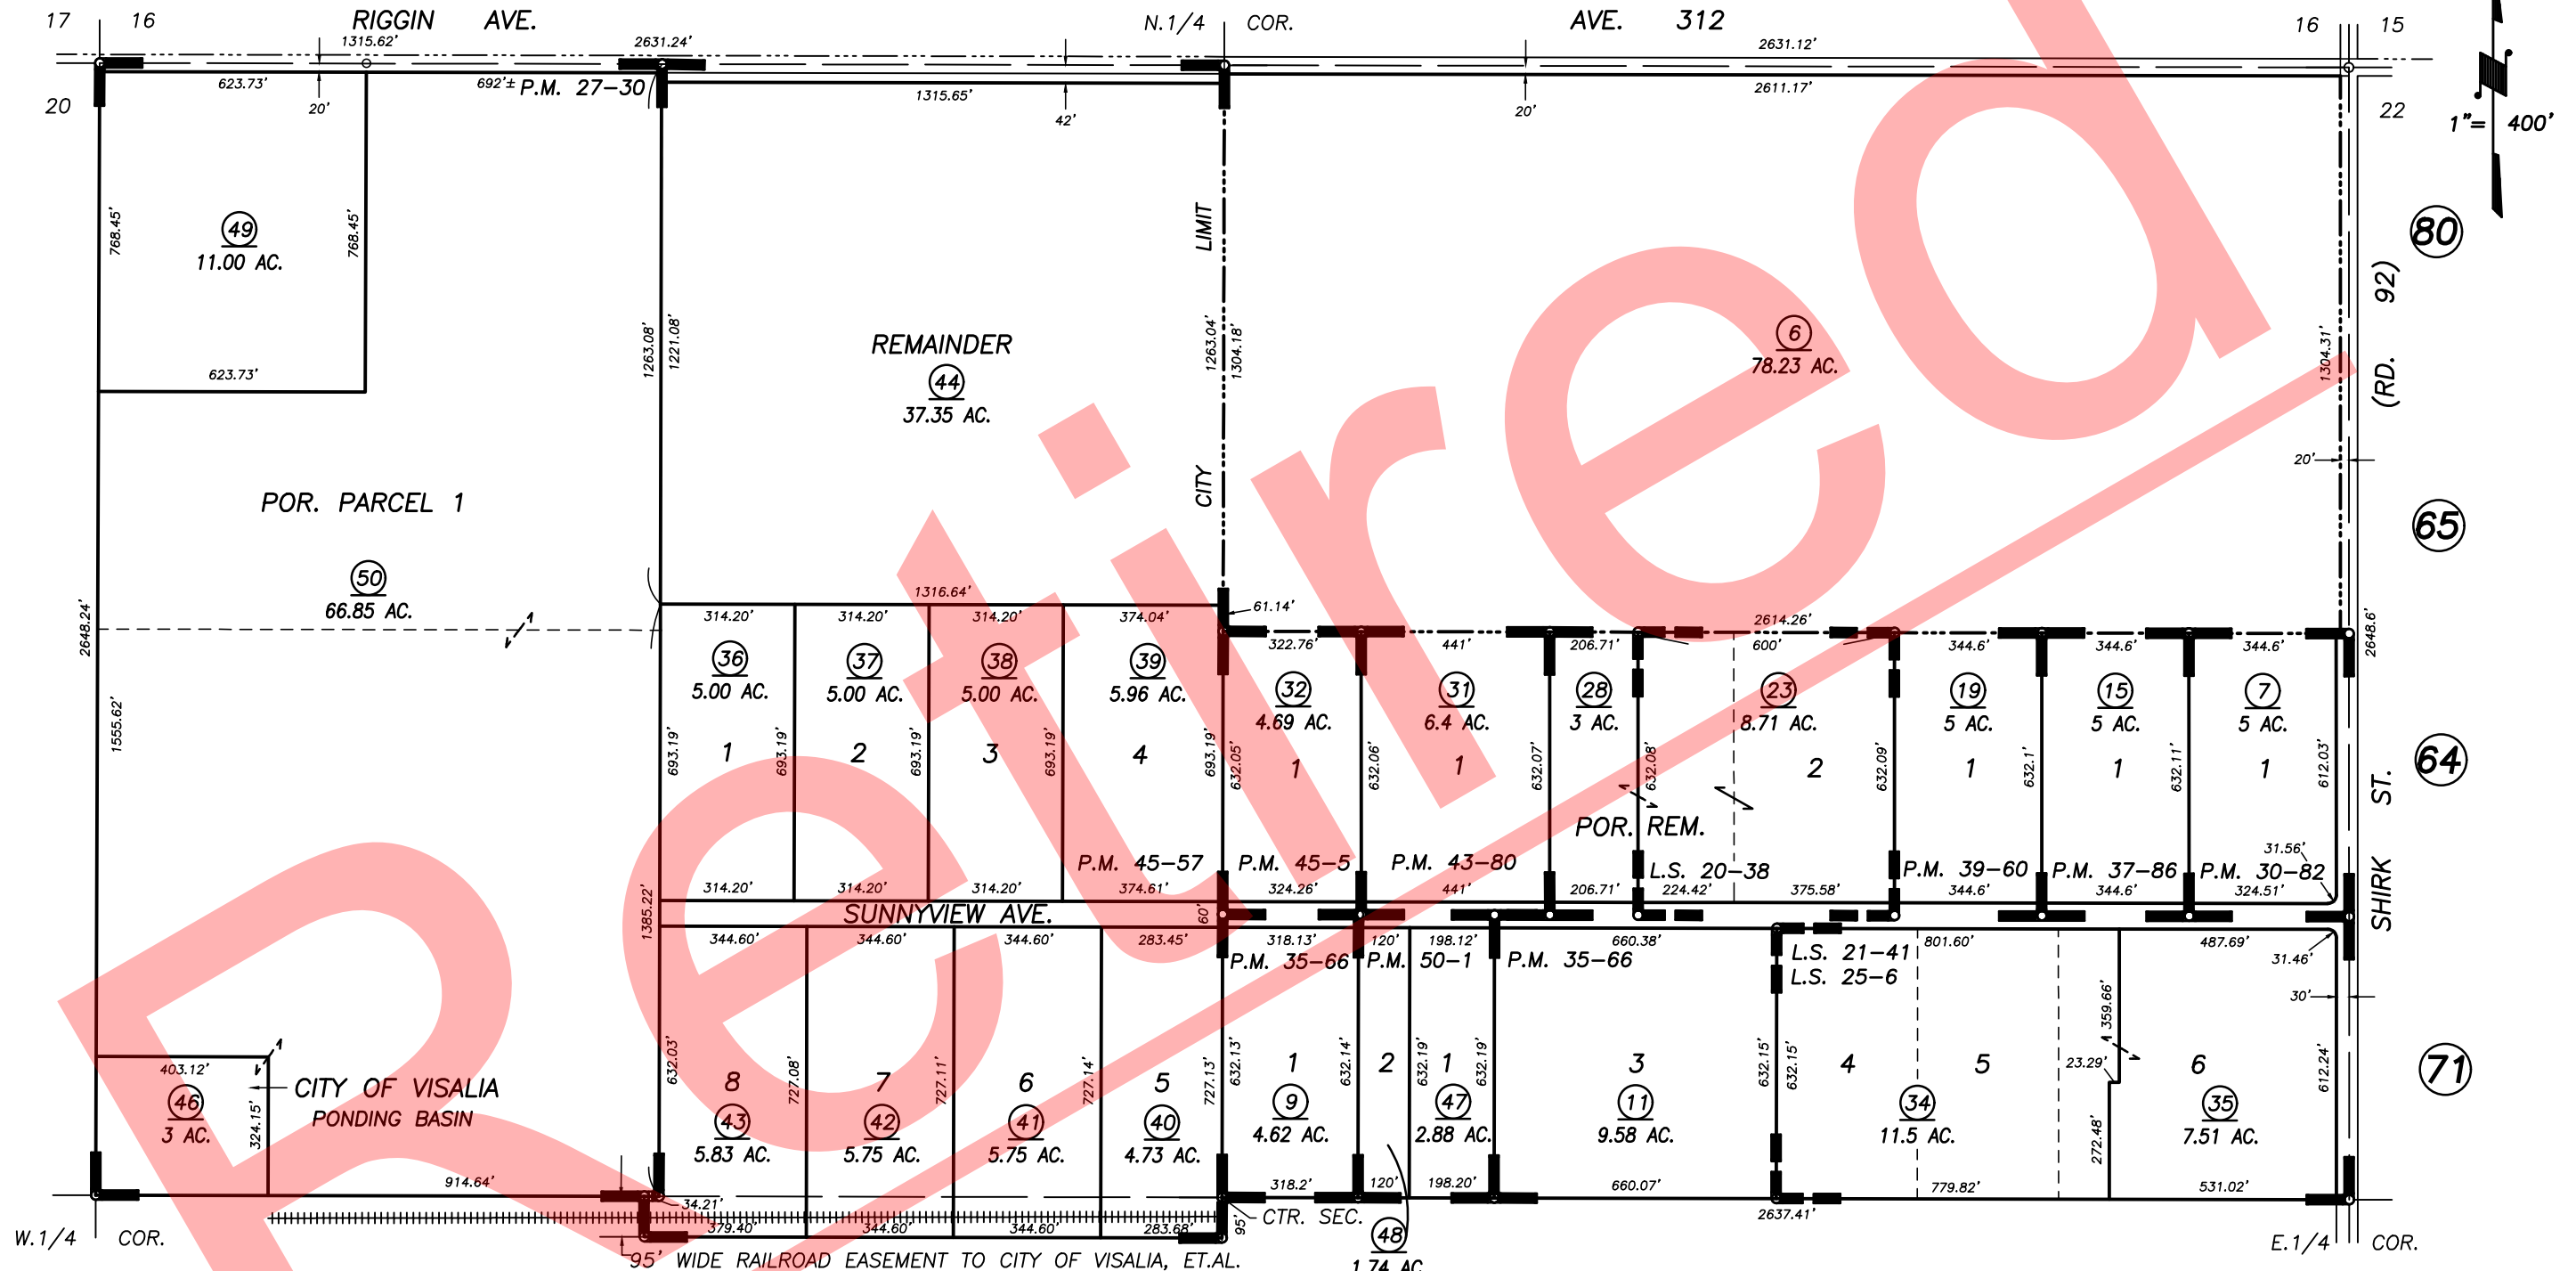

PARCEL MAP NO. 2629, P.M. 27-30  
 PARCEL MAP NO. 2981, P.M. 30-82  
 PARCEL MAP NO. 3464, P.M. 35-66  
 PARCEL MAP NO. 3683, P.M. 37-86  
 PARCEL MAP NO. 3857, P.M. 39-60  
 RECORD OF SURVEY, L.S. 20-38

PARCEL MAP NO. 4276, P.M. 43-80  
 PARCEL MAP NO. 4400, P.M. 45-5  
 RECORD OF SURVEY, L.S. 21-41  
 RECORD OF SURVEY, L.S. 25-6  
 PARCEL MAP NO. 4452, P.M. 45-57  
 PARCEL MAP NO. 4896, P.M. 50-1

**CITY OF VISALIA**  
**ASSESSOR'S MAPS BK. 077 , PG. 20**  
**COUNTY OF TULARE, CALIFORNIA, U.S.A.**