


N1/2 SEC.21, T.18S., R.24E., M.D.B.&M.

Tax Area Code 077-20

DISCLAIMER
 THIS MAP WAS PREPARED FOR LOCAL PROPERTY ASSESSMENT PURPOSES ONLY AND THE PARCELS SHOWN HEREON MAY NOT COMPLY WITH STATE AND LOCAL SUBDIVISION ORDINANCES, AND NO LIABILITY IS ASSUMED FOR THE USE OF THE INFORMATION SHOWN HEREON. R & T CODE SEC. 327, 408.3, ETC.

006-015 006-065
 006-221 006-225
 153-059

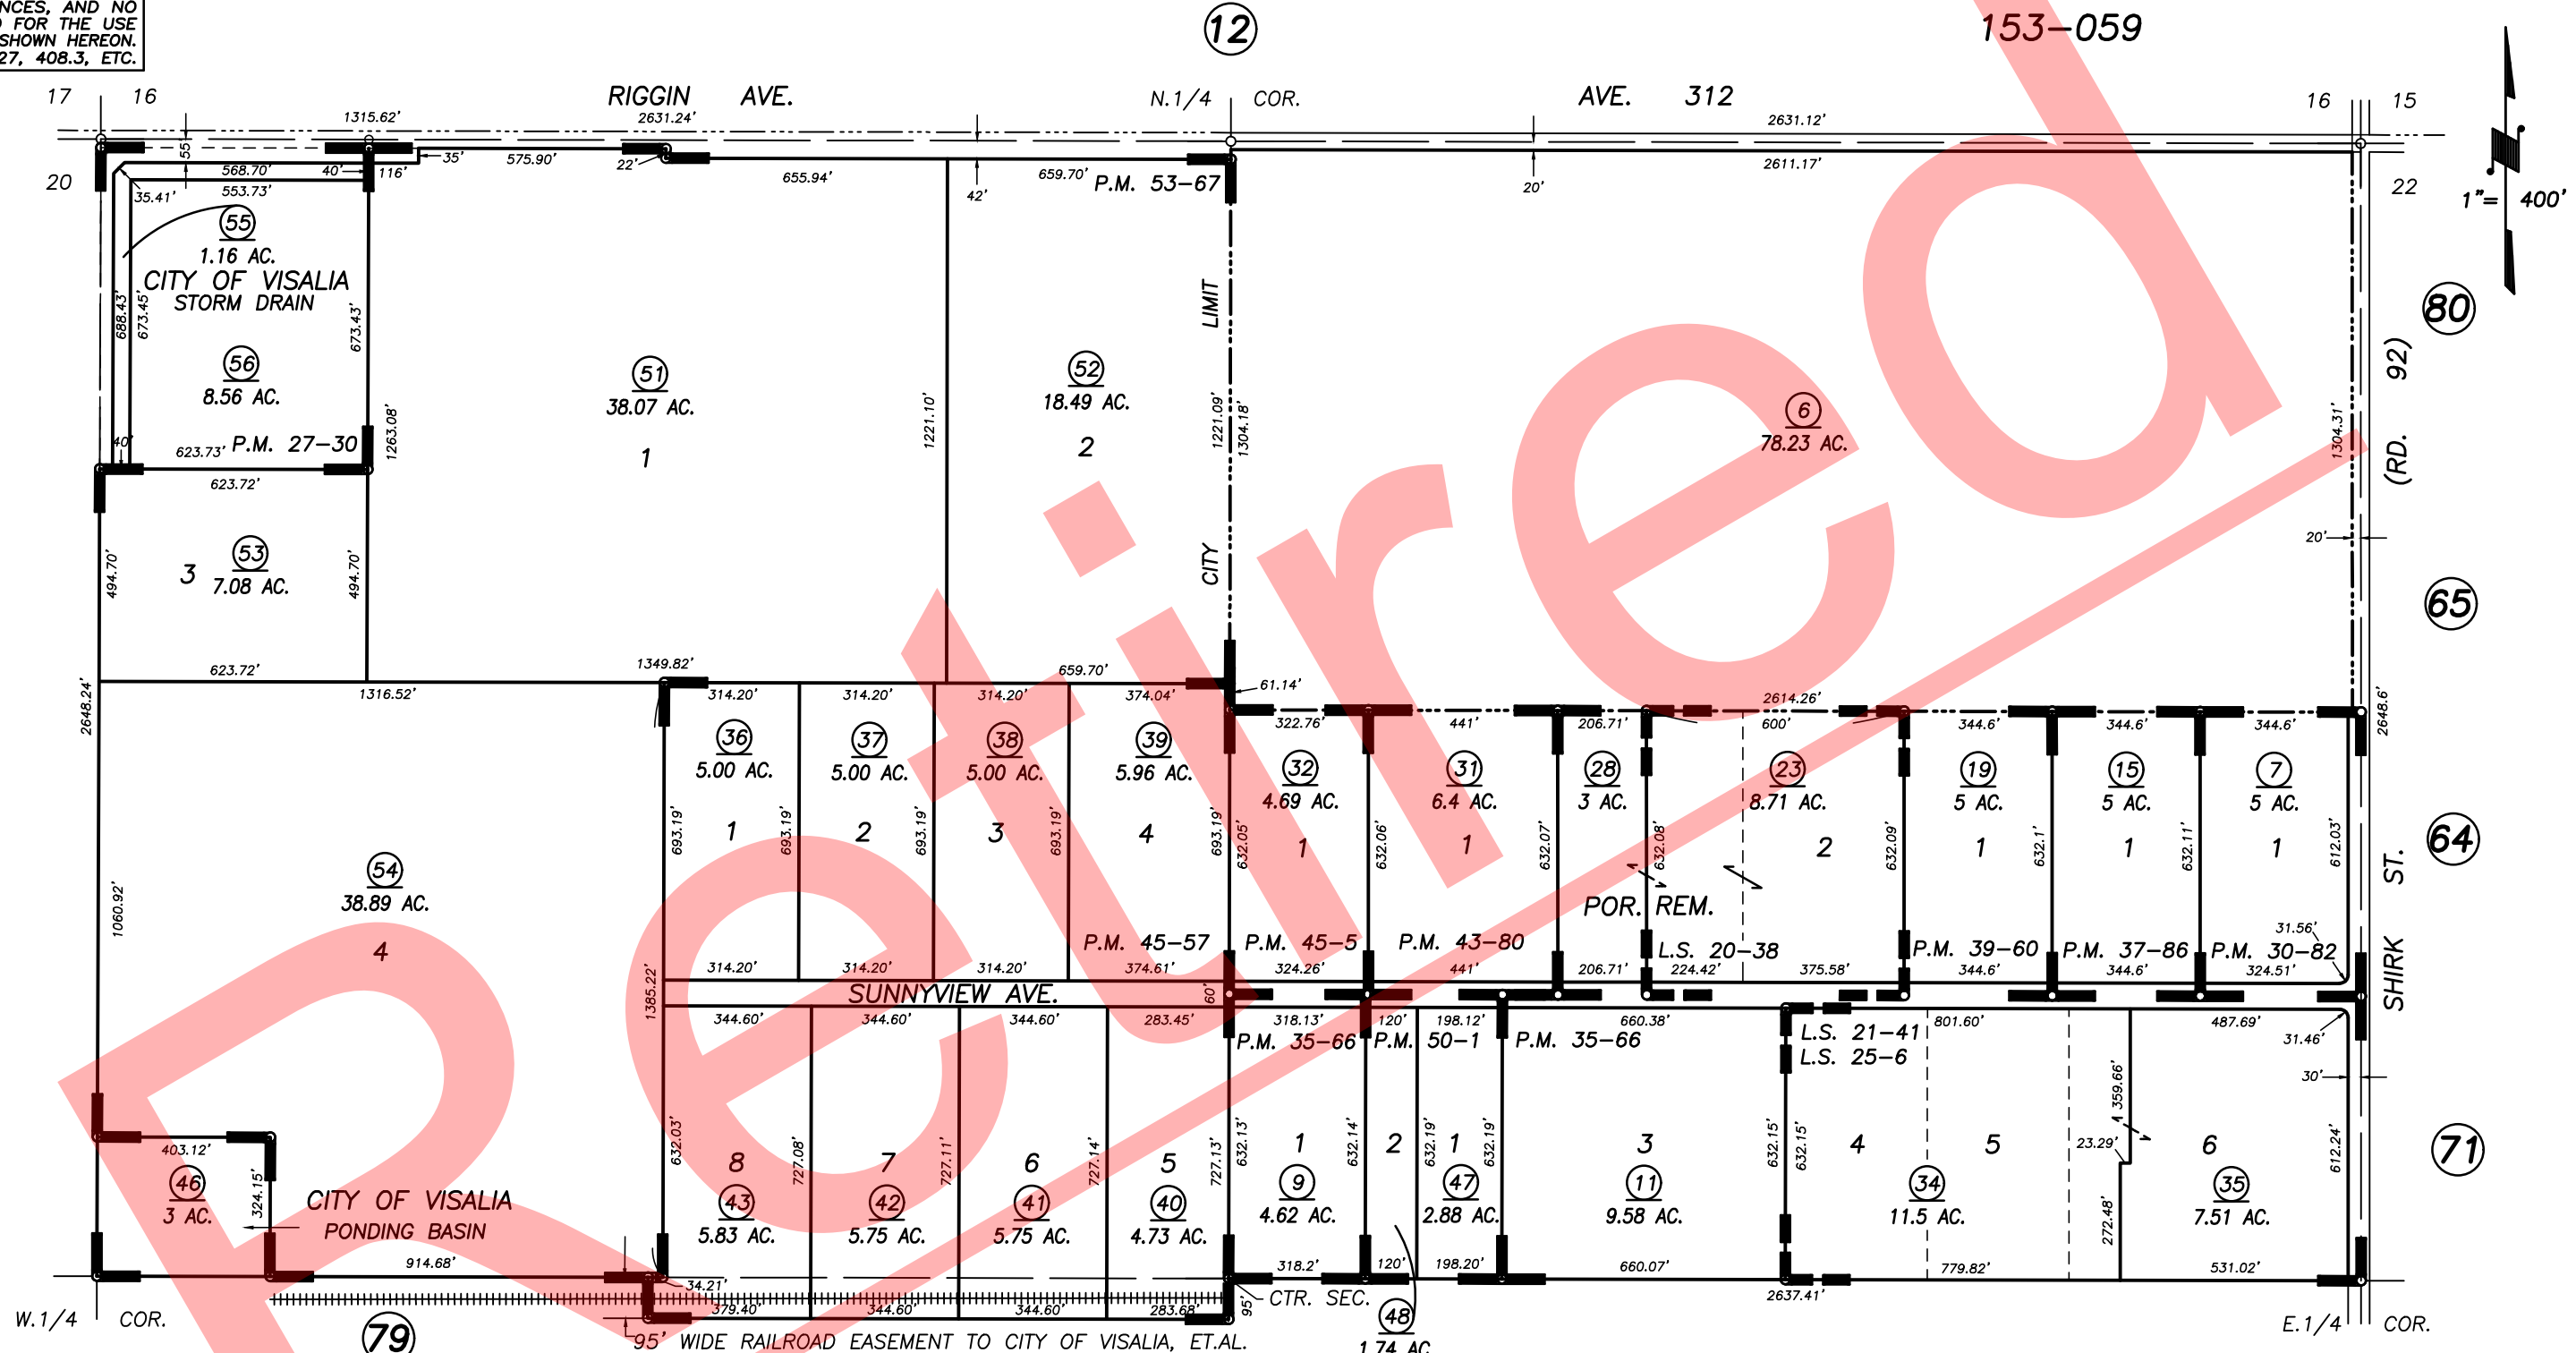

- PARCEL MAP NO. 2629, P.M. 27-30
- PARCEL MAP NO. 2981, P.M. 30-82
- PARCEL MAP NO. 3464, P.M. 35-66
- PARCEL MAP NO. 3683, P.M. 37-86
- PARCEL MAP NO. 3857, P.M. 39-60
- RECORD OF SURVEY, L.S. 20-38
- PARCEL MAP NO. 4276, P.M. 43-80
- PARCEL MAP NO. 4400, P.M. 45-5
- RECORD OF SURVEY, L.S. 21-41
- RECORD OF SURVEY, L.S. 25-6
- PARCEL MAP NO. 4452, P.M. 45-57
- PARCEL MAP NO. 4896, P.M. 50-1
- PARCEL MAP NO. 5260, P.M. 53-67

CITY OF VISALIA
ASSESSOR'S MAPS BK. 077 , PG. 20
COUNTY OF TULARE, CALIFORNIA, U.S.A.