


**DISCLAIMER**

THIS MAP WAS PREPARED FOR LOCAL PROPERTY ASSESSMENT PURPOSES ONLY. THE PARCELS SHOWN HEREON MAY NOT COMPLY WITH STATE AND LOCAL SUBDIVISION ORDINANCES. NO LIABILITY IS ASSUMED FOR THE USE OF THE INFORMATION HEREON.

REVISED: 07/17/2012  
REASON: UPDATE ADJ. PAGE  
CAD TECH: CMB

W 1/2 OF SW 1/4 OF SE 1/4 OF SEC. 22, T.18S., R.24E.

TAX CODE AREA 006-004 077-22

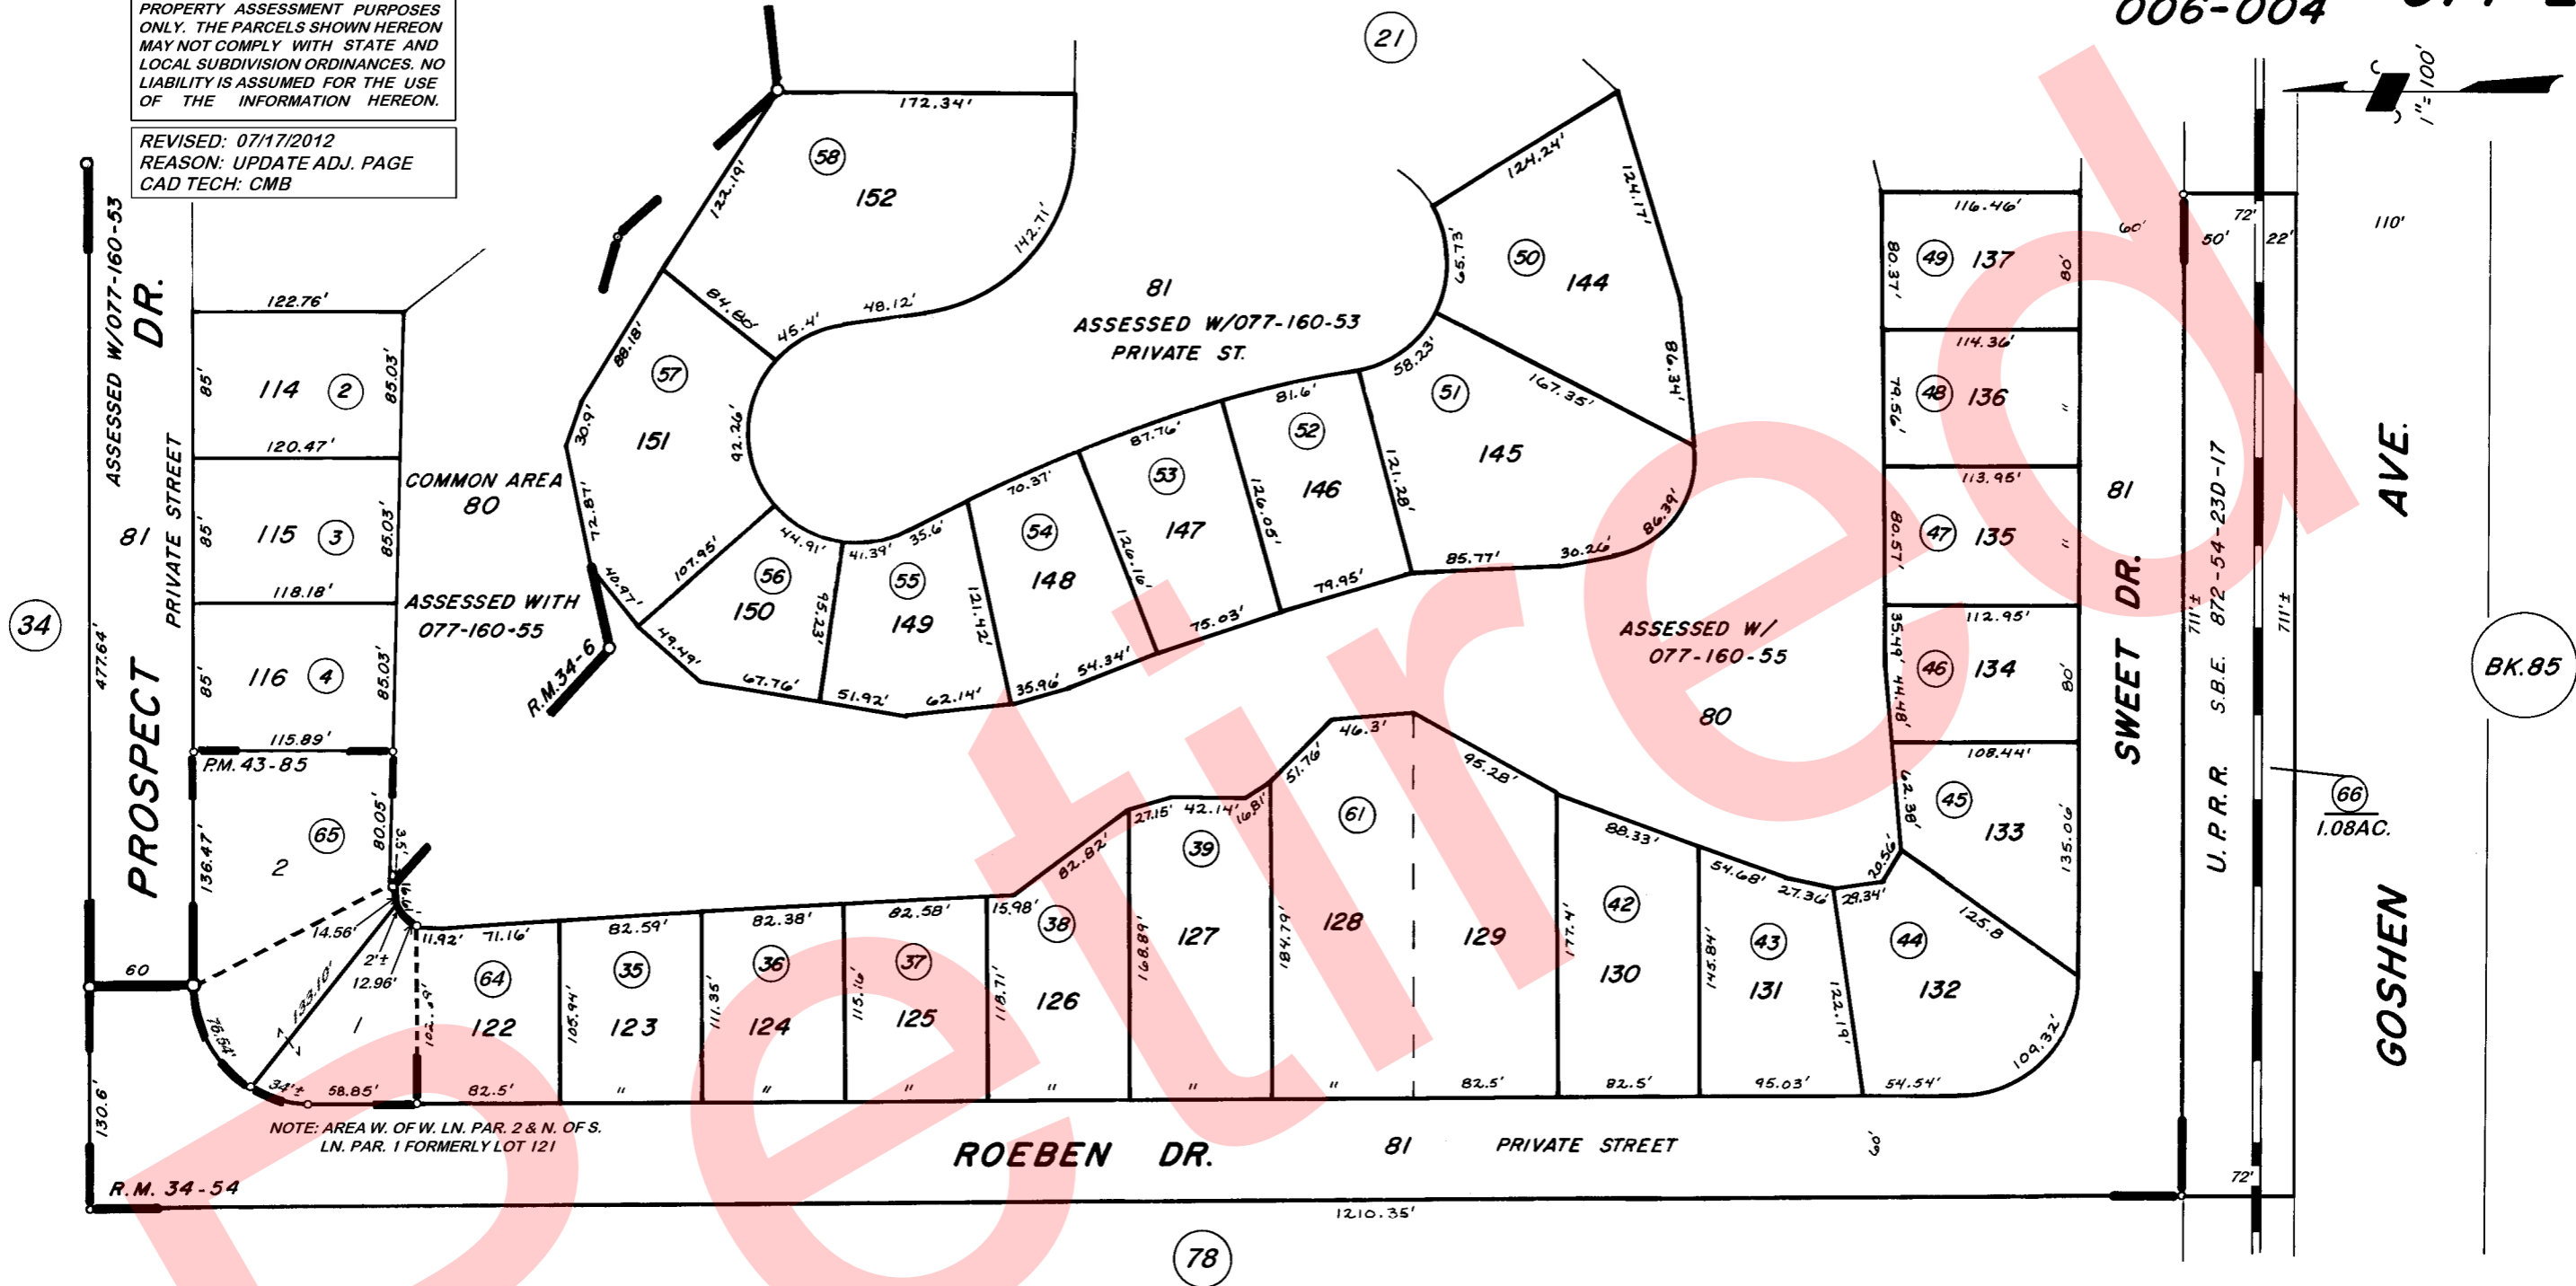

POR. THE LAKES PHASE IV R.M. 34-6  
POR. THE LAKES PHASE V AMENDED R.M. 34-54  
PARCEL MAP 4281 P.M. 43-85

CITY OF VISALIA  
ASSESSOR'S MAPS BK. 077 PG. 22  
COUNTY OF TULARE, CALIF.

NOTE-ASSESSOR'S BLOCK NUMBERS SHOWN IN ELLIPSES  
ASSESSOR'S PARCEL NUMBERS SHOWN IN CIRCLES