


DISCLAIMER
 THIS MAP WAS PREPARED FOR LOCAL PROPERTY ASSESSMENT PURPOSES ONLY AND THE PARCELS SHOWN HEREON MAY NOT COMPLY WITH STATE AND LOCAL SUBDIVISION ORDINANCES, AND NO LIABILITY IS ASSUMED FOR THE USE OF THE INFORMATION SHOWN HEREON.

POR. SE 1/4 OF SE 1/4 SECTION 23, T.18S., R.24E., M.D.B. & M. Tax Area Code 77-27
 6-200

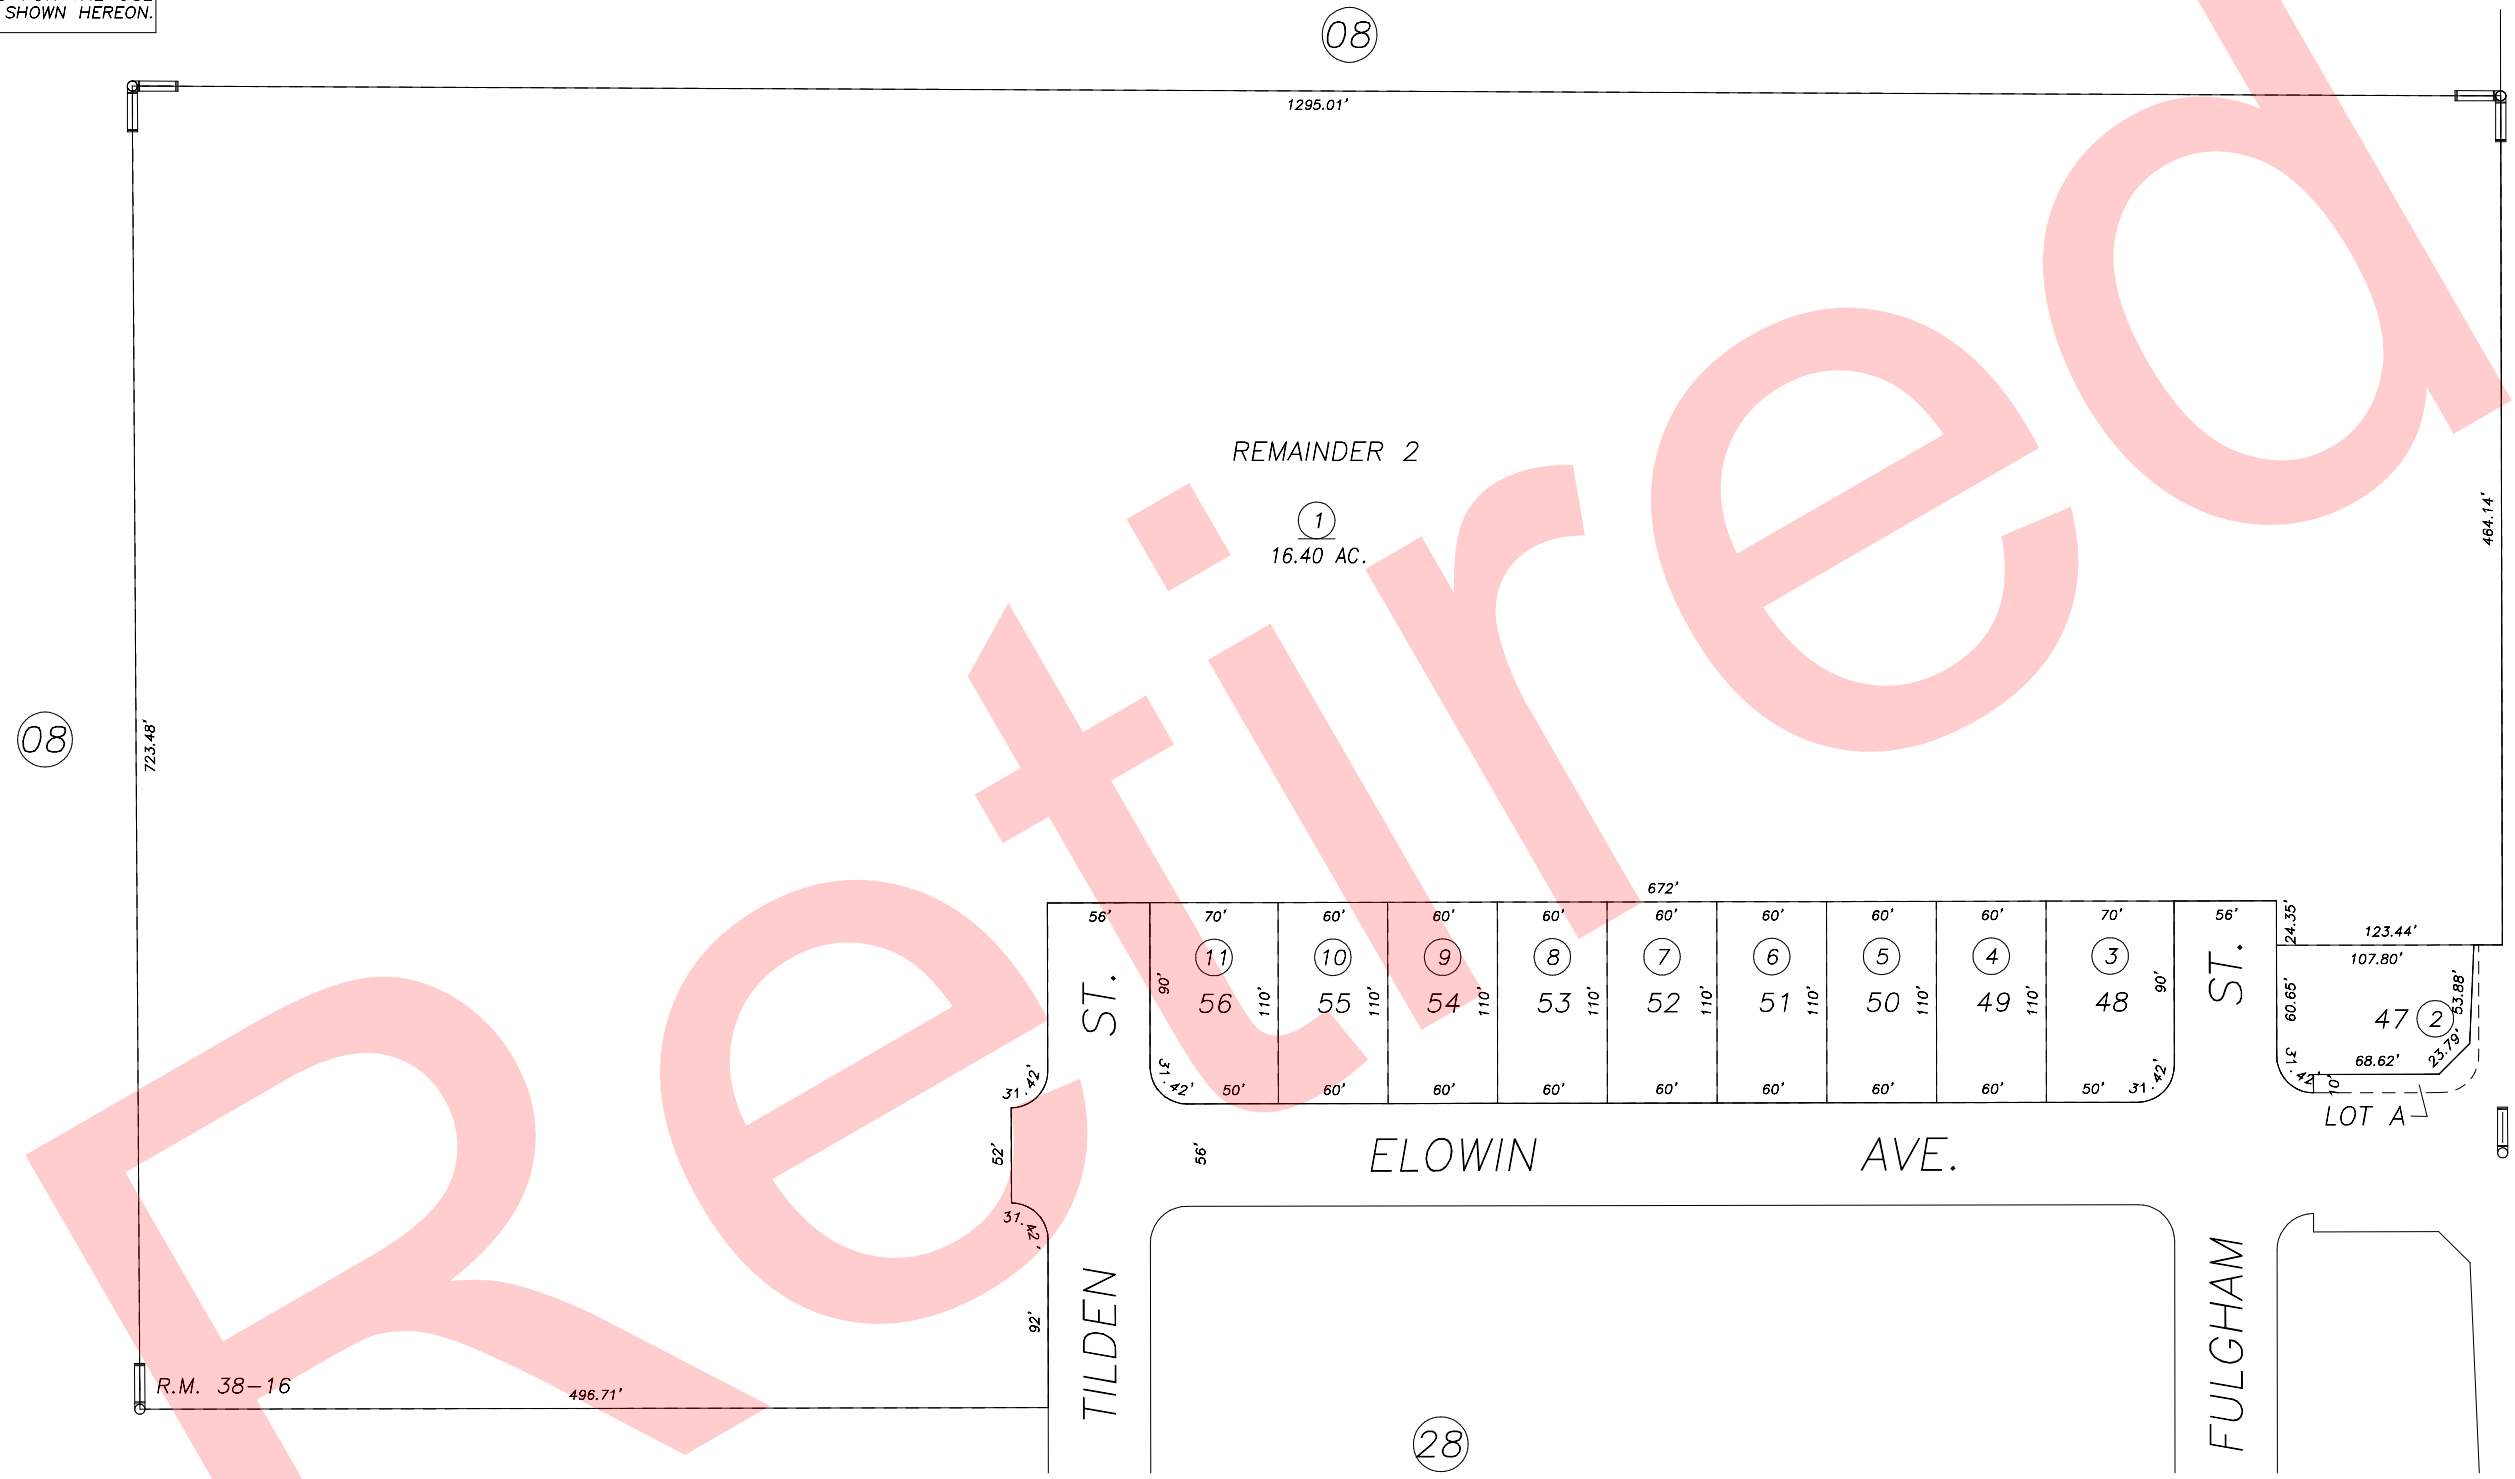

R.M. 38-16	11/13/98	KPT
REVISION	DATE	BY

POR. OAKWOOD SUBDIVISION UNIT NO. 1, R.M. 38-16

CITY OF VISALIA
 ASSESSOR'S MAPS BK. 077 , PG. 27 .
 COUNTY OF TULARE, CALIF.

NOTE: Assessor's Block Numbers Shown in Ellipses
 Assessor's Parcel Numbers Shown in Circles