
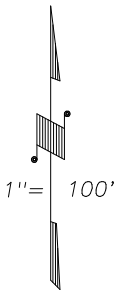


**DISCLAIMER**  
 THIS MAP WAS PREPARED FOR LOCAL PROPERTY ASSESSMENT PURPOSES ONLY AND THE PARCELS SHOWN HEREON MAY NOT COMPLY WITH STATE AND LOCAL SUBDIVISION ORDINANCES, AND NO LIABILITY IS ASSUMED FOR THE USE OF THE INFORMATION SHOWN HEREON.

POR. NW 1/4 OF SW 1/4 SECTION 23, T.18S., R.24E., M.D.B. & M. Tax Area Code 077-29

6-175

07

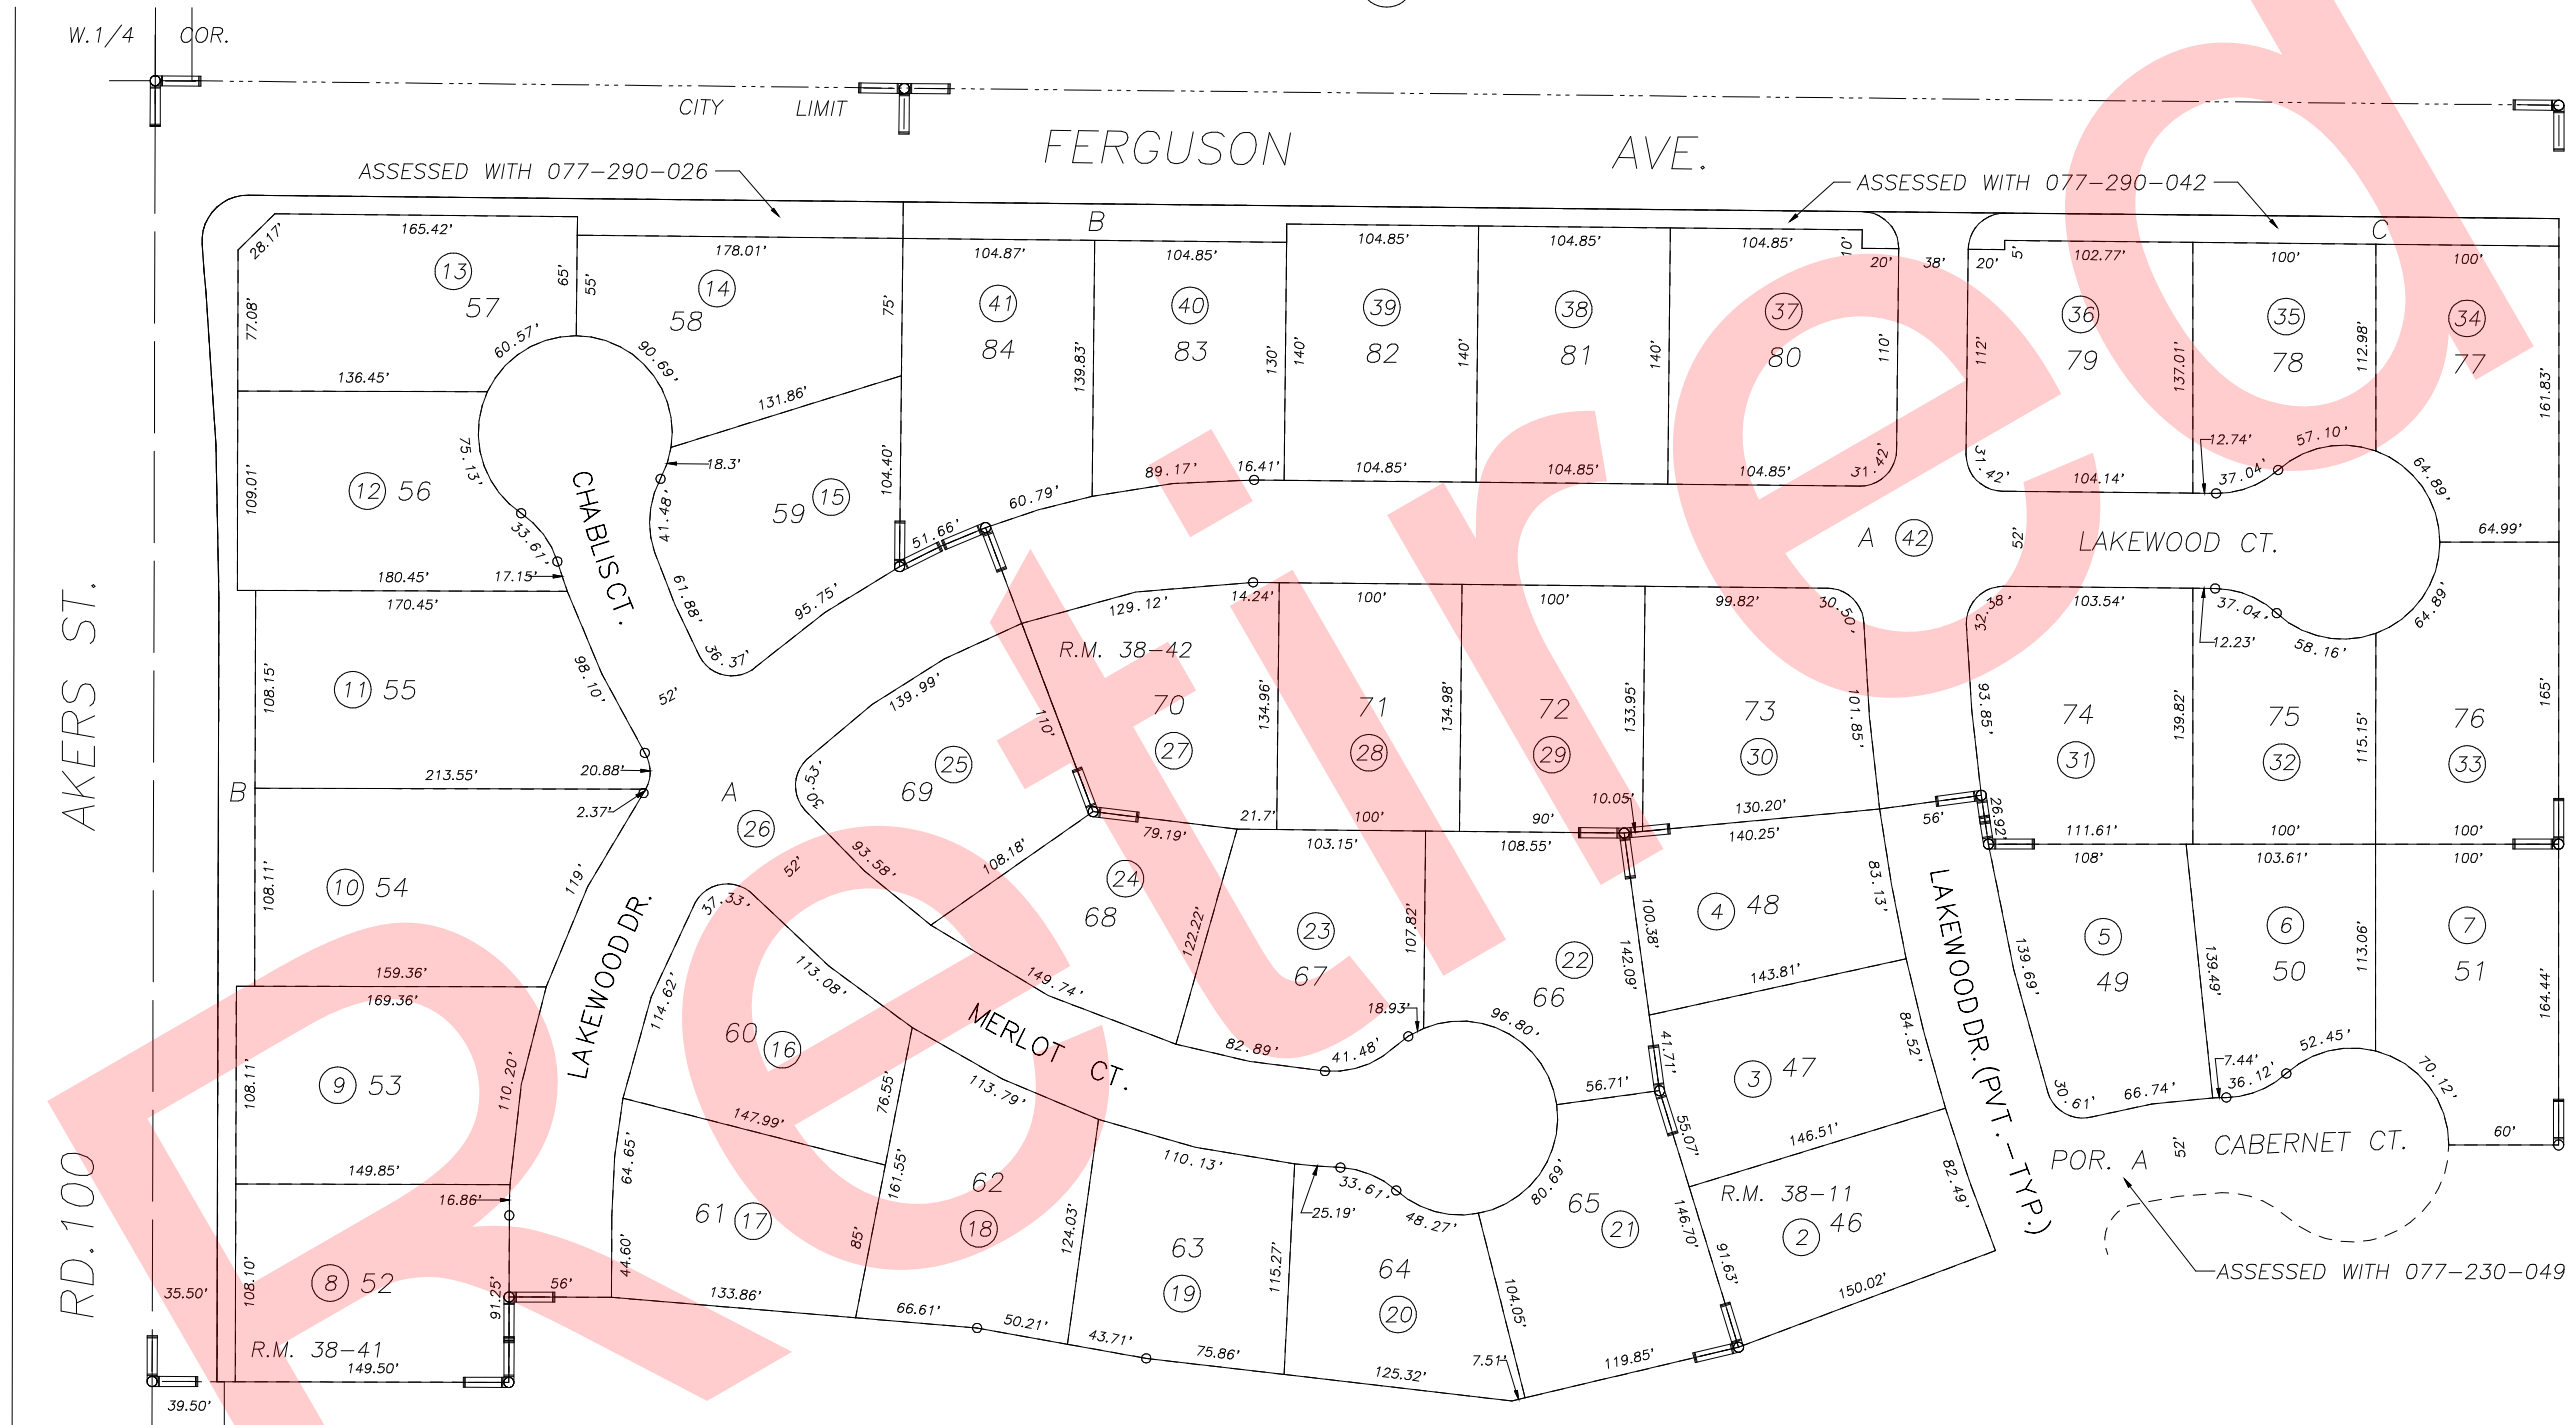

25

08

POR. LAKEWOOD UNIT NO. 2, R.M. 38-11  
 LAKEWOOD UNIT NO. 3, R.M. 38-41  
 LAKEWOOD UNIT NO. 4, R.M. 38-42

23

CITY OF VISALIA  
 ASSESSOR'S MAPS BK. 077 , PG. 29  
 COUNTY OF TULARE, CALIFORNIA, U.S.A.

NOTE: Assessor's Parcel Numbers Shown in Circles 1 123  
 Assessor's Block Numbers Shown in Elipses

REV. FOR PVT. ST.	02/02/2005	RBP
REVISION	DATE	TECH