


DISCLAIMER
 THIS MAP WAS PREPARED FOR LOCAL PROPERTY ASSESSMENT PURPOSES ONLY AND THE PARCELS SHOWN HEREON MAY NOT COMPLY WITH STATE AND LOCAL SUBDIVISION ORDINANCES, AND NO LIABILITY IS ASSUMED FOR THE USE OF THE INFORMATION SHOWN HEREON.

N1/2 OF NE1/4 OF SW1/4 SEC.23, T.18S., R.24E., M.D.B.&M.

Tax Area Code 077-30
 006-215

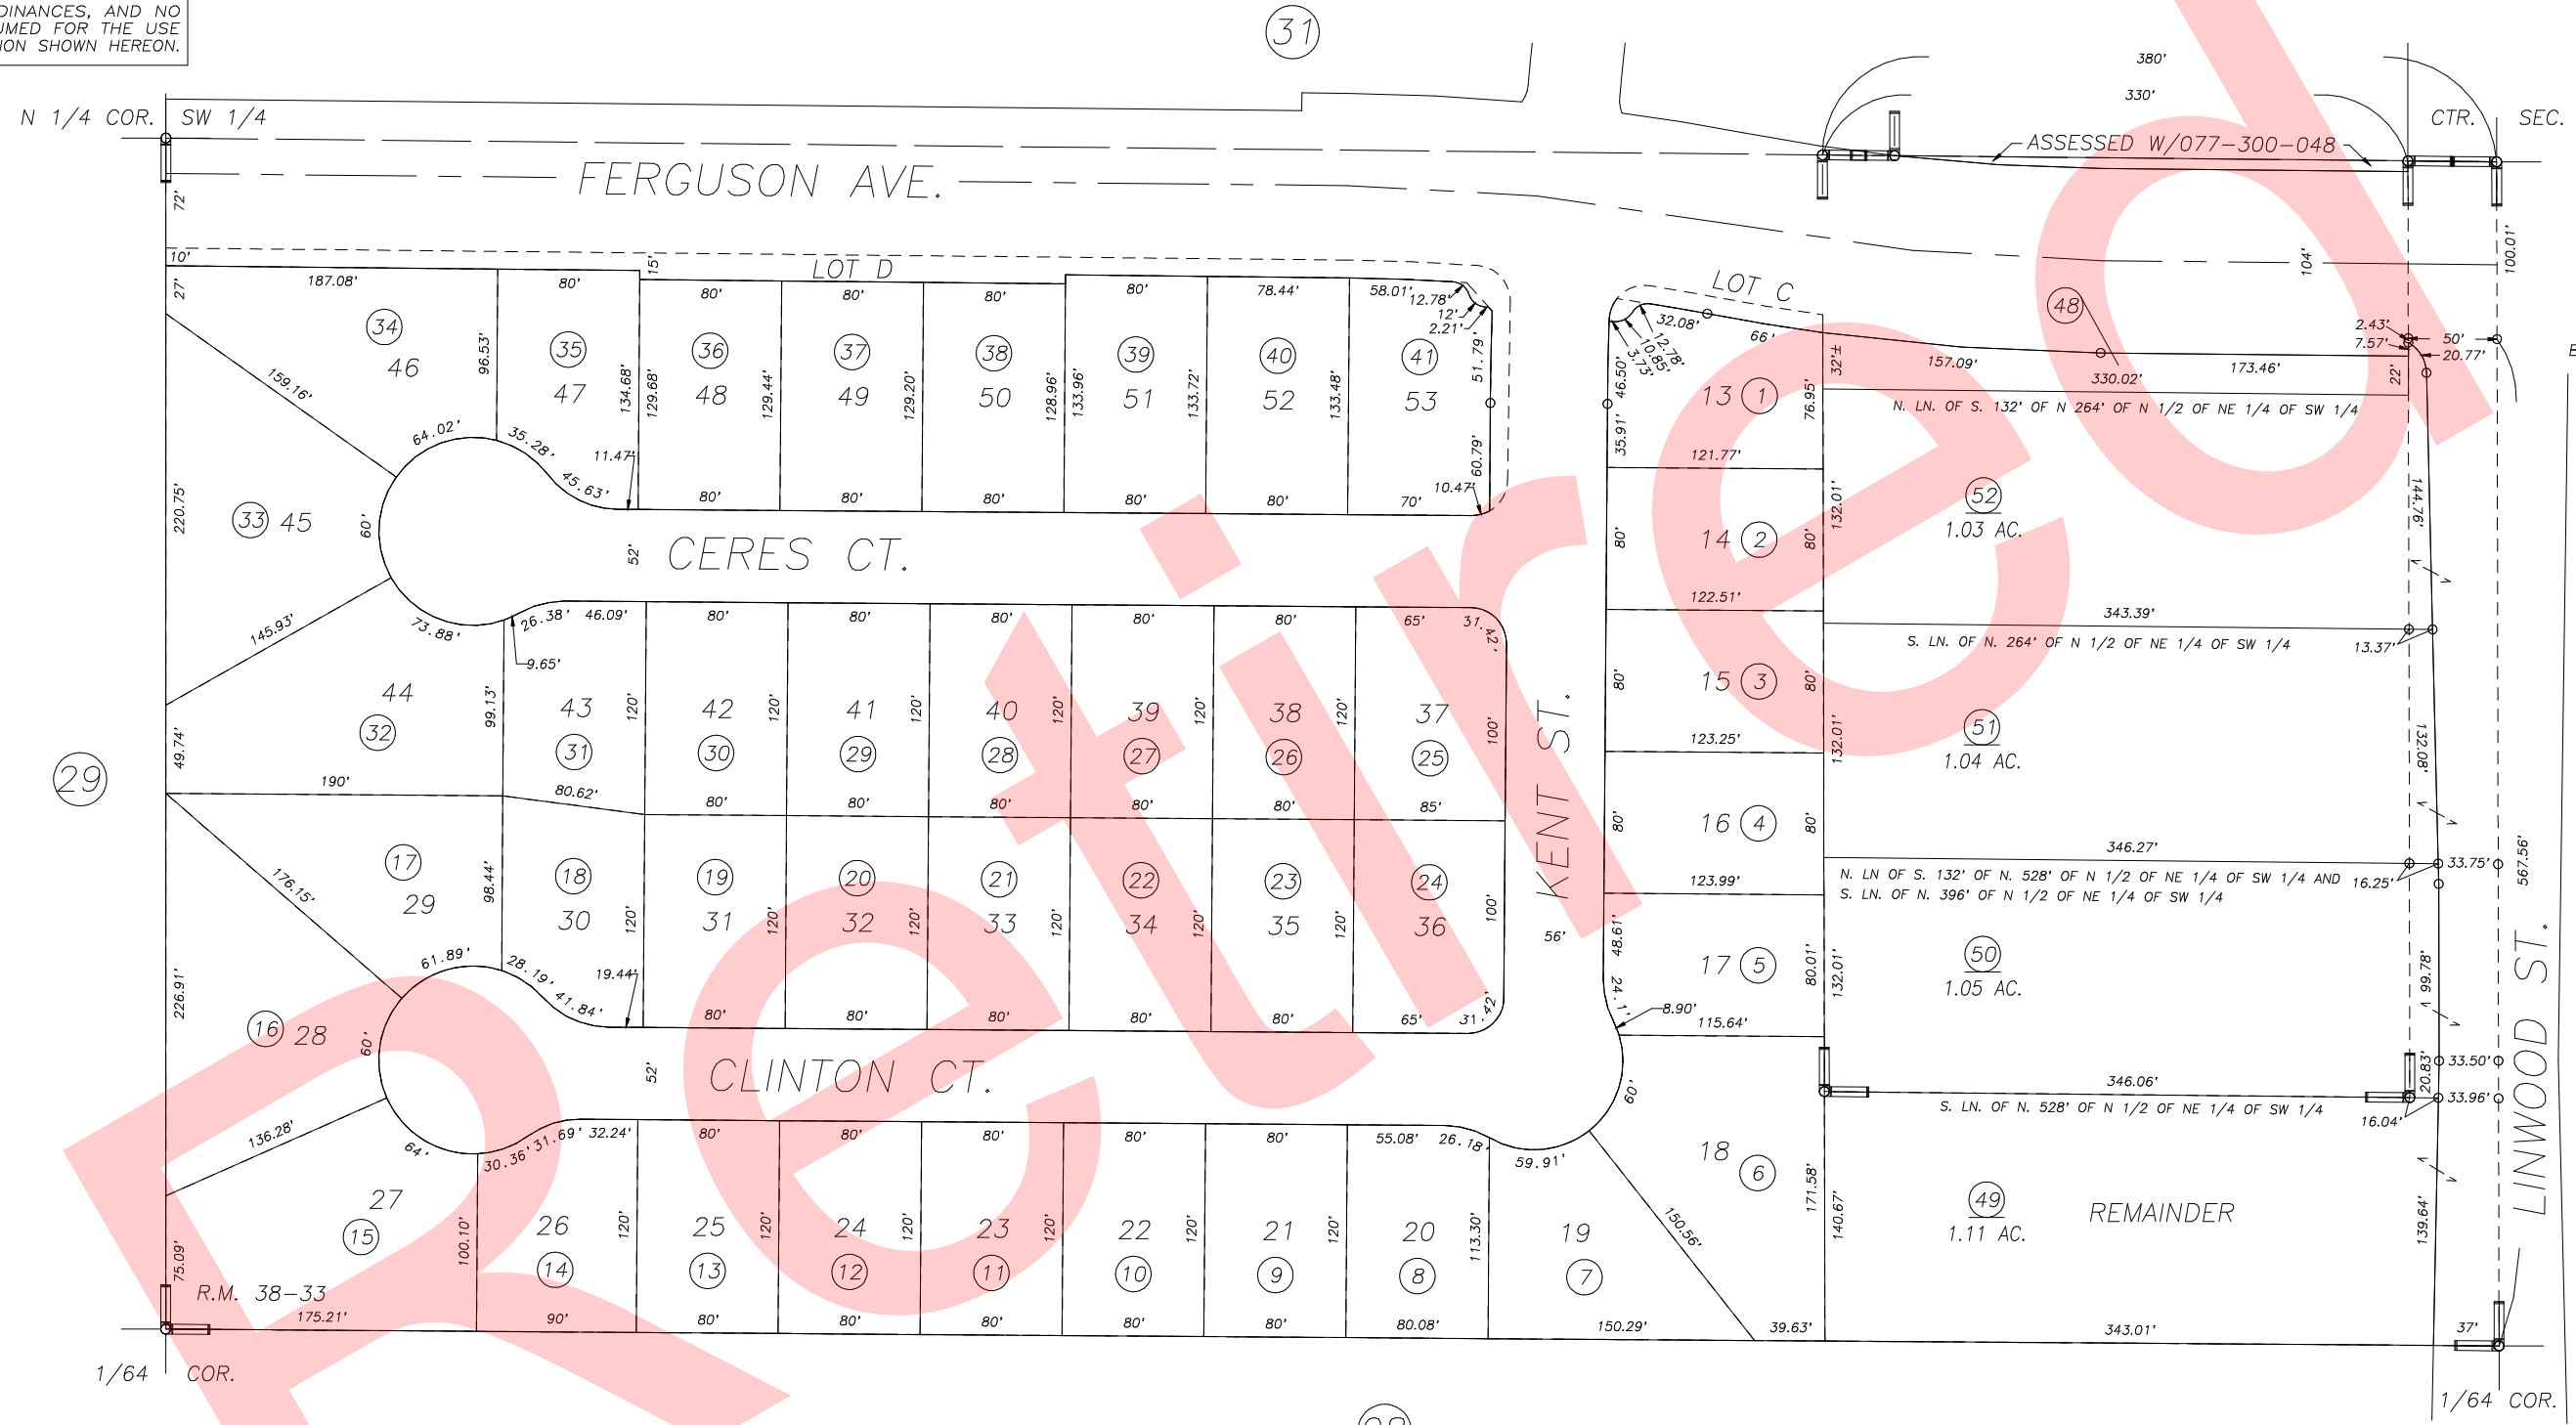

POR. SERENATA SUBDIVISION, R.M. 38-33

CITY OF VISALIA
 ASSESSOR'S MAPS BK. 077 , PG. 30
 COUNTY OF TULARE, CALIFORNIA, U.S.A.

NOTE: Assessor's Parcel Numbers Shown in Circles ① (123)
 Assessor's Block Numbers Shown in Ellipses (13) (14) (15) (16) (17) (18) (29) (30) (31) (32) (33) (34) (35) (36) (37) (38) (39) (40) (41) (42) (43) (44) (45) (46) (47) (48) (49) (50) (51) (52) (53)

2002-0079130	02/13/2004	KMS
REVISION	DATE	TECH