


DISCLAIMER
 THIS MAP WAS PREPARED FOR LOCAL PROPERTY ASSESSMENT PURPOSES ONLY AND THE PARCELS SHOWN HEREON MAY NOT COMPLY WITH STATE AND LOCAL SUBDIVISION ORDINANCES, AND NO LIABILITY IS ASSUMED FOR THE USE OF THE INFORMATION SHOWN HEREON.

N1/2 OF NE1/4 OF SW1/4 SEC.23, T.18S., R.24E., M.D.B.&M.

Tax Area Code 077-30
 006-215

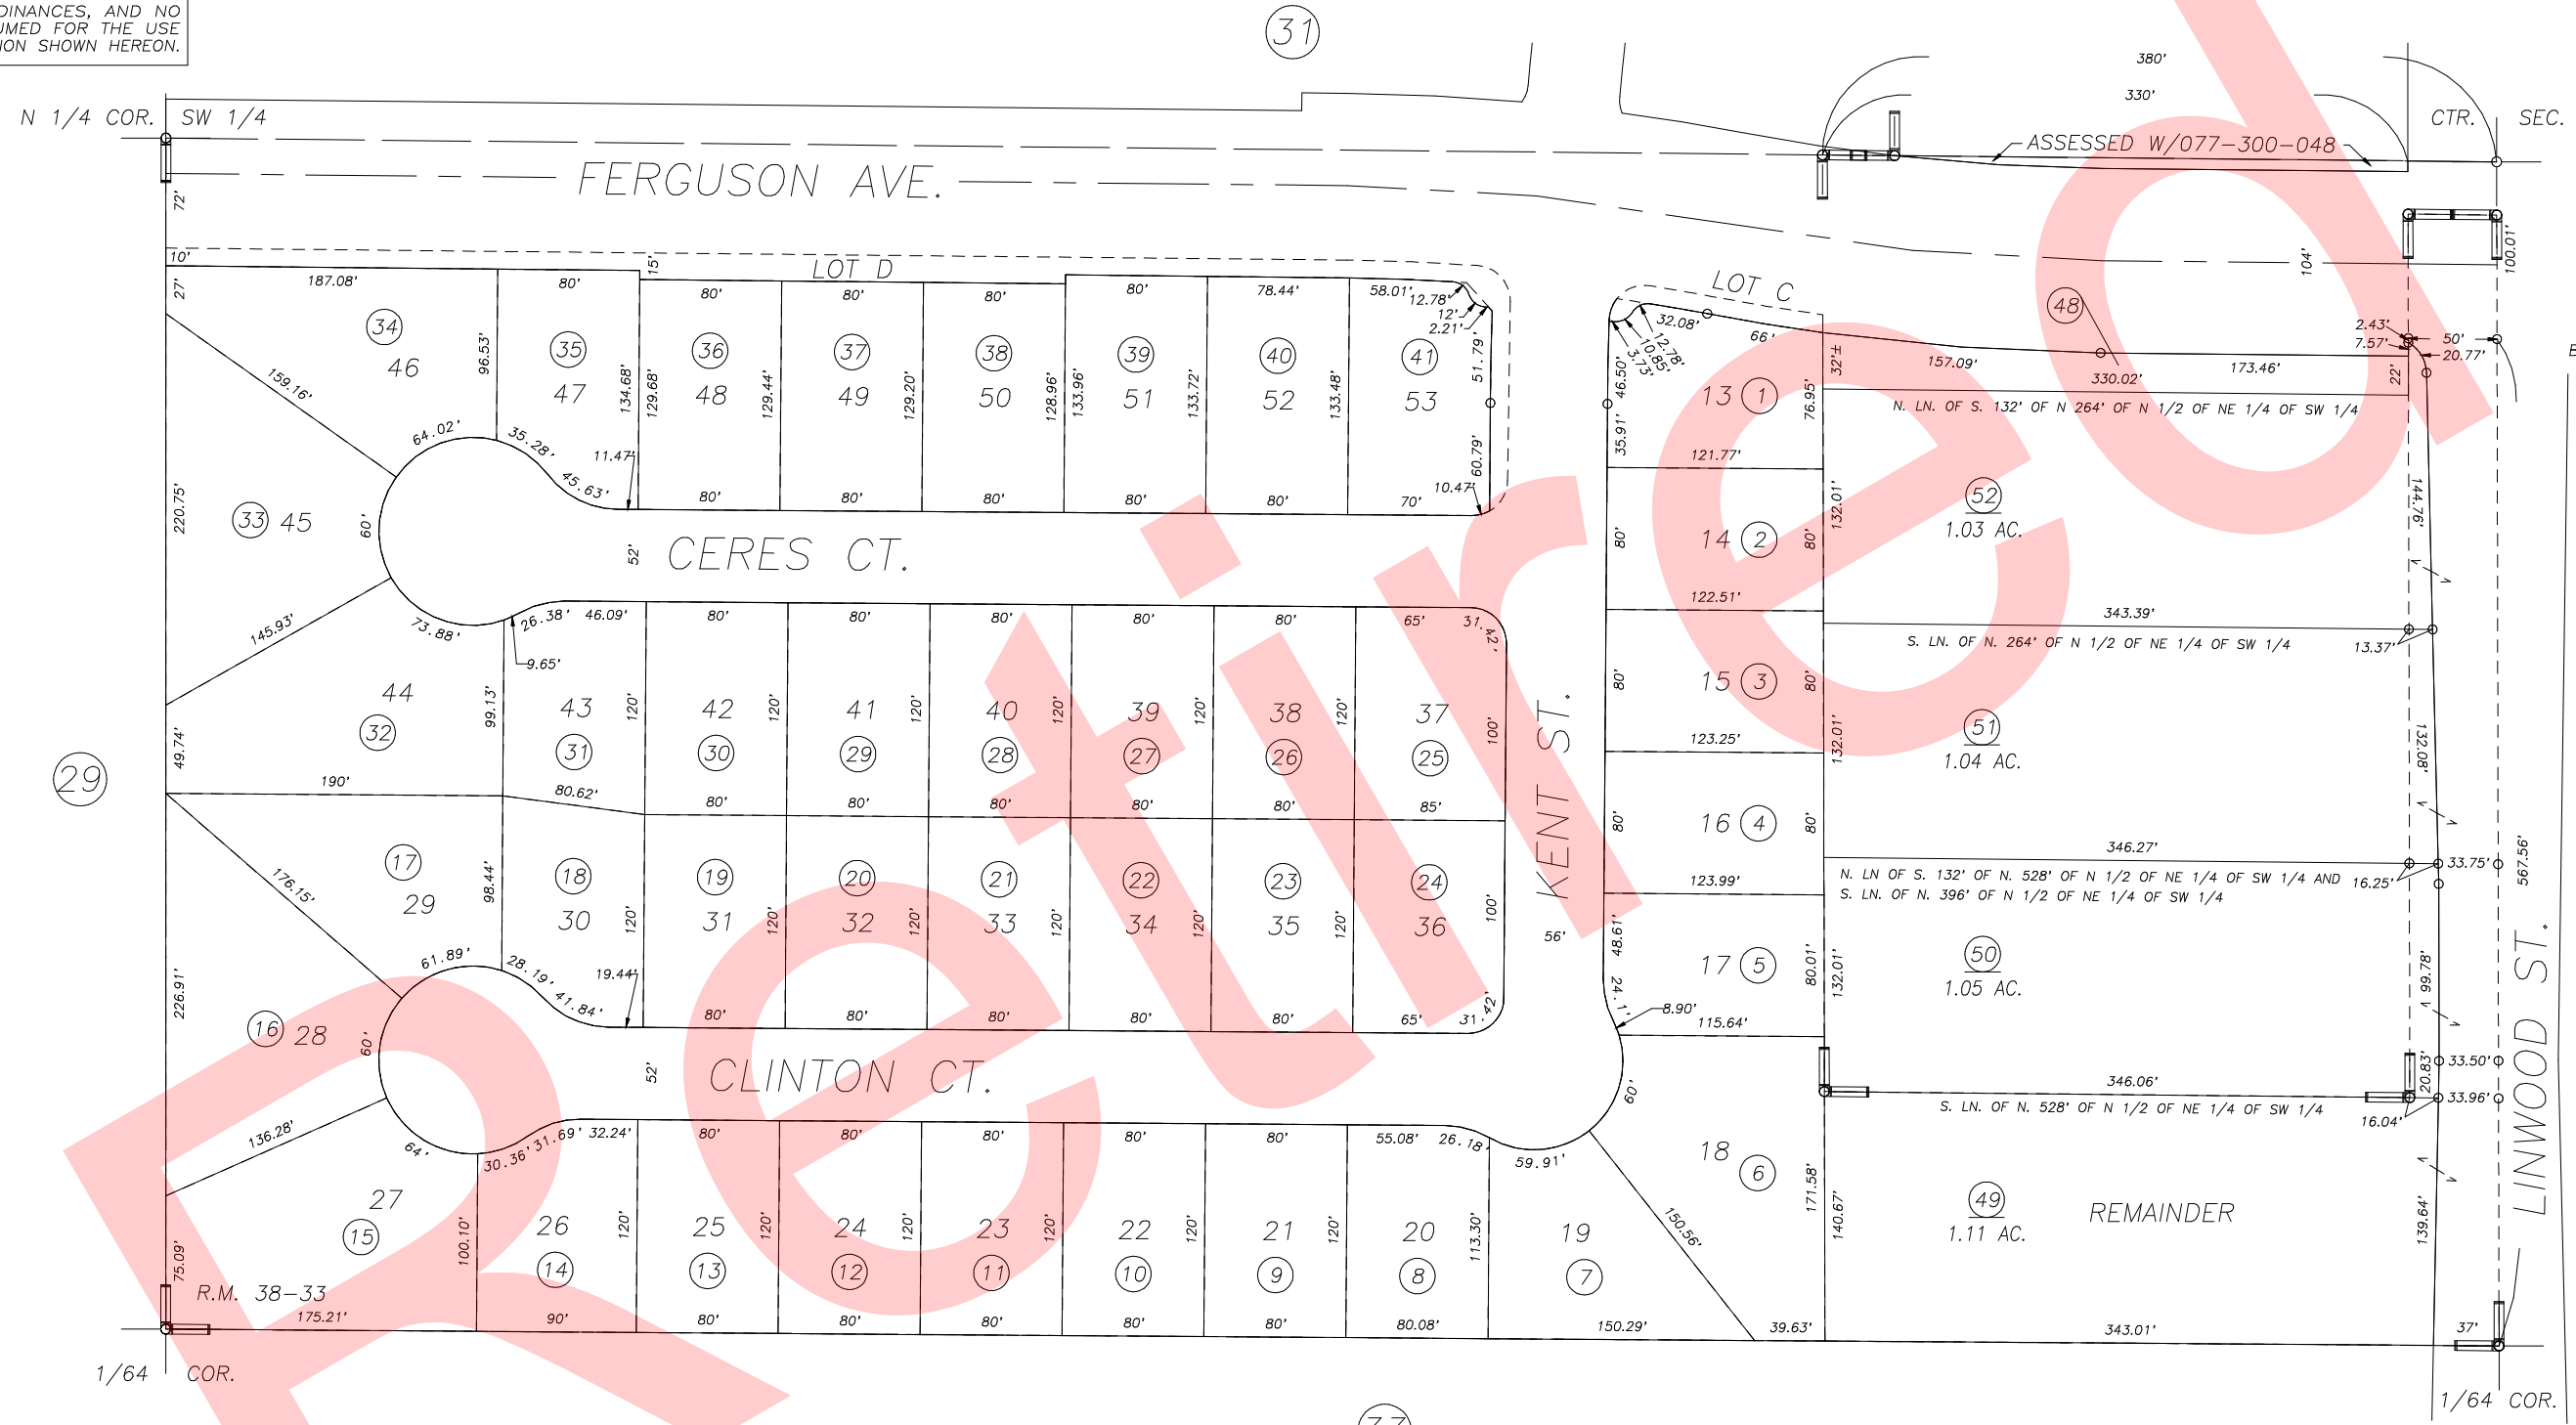

POR. SERENATA SUBDIVISION, R.M. 38-33

CITY OF VISALIA
 ASSESSOR'S MAPS BK. 077 , PG. 30
 COUNTY OF TULARE, CALIFORNIA, U.S.A.

NOTE: Assessor's Parcel Numbers Shown in Circles ① 123 UPDATE ADJ. PAGE 01/31/2006 MLC
 Assessor's Block Numbers Shown in Elipses ① 123 REVISION DATE TECH