


DISCLAIMER
 THIS MAP WAS PREPARED FOR LOCAL PROPERTY ASSESSMENT PURPOSES ONLY AND THE PARCELS SHOWN HEREON MAY NOT COMPLY WITH STATE AND LOCAL SUBDIVISION ORDINANCES, AND NO LIABILITY IS ASSUMED FOR THE USE OF THE INFORMATION SHOWN HEREON.

S 1/2 OF SE 1/4 OF NW 1/4 SECTION 23, T.18S., R.24E., M.D.B. & M. Tax Area Code 077-31

006-215
 153-015

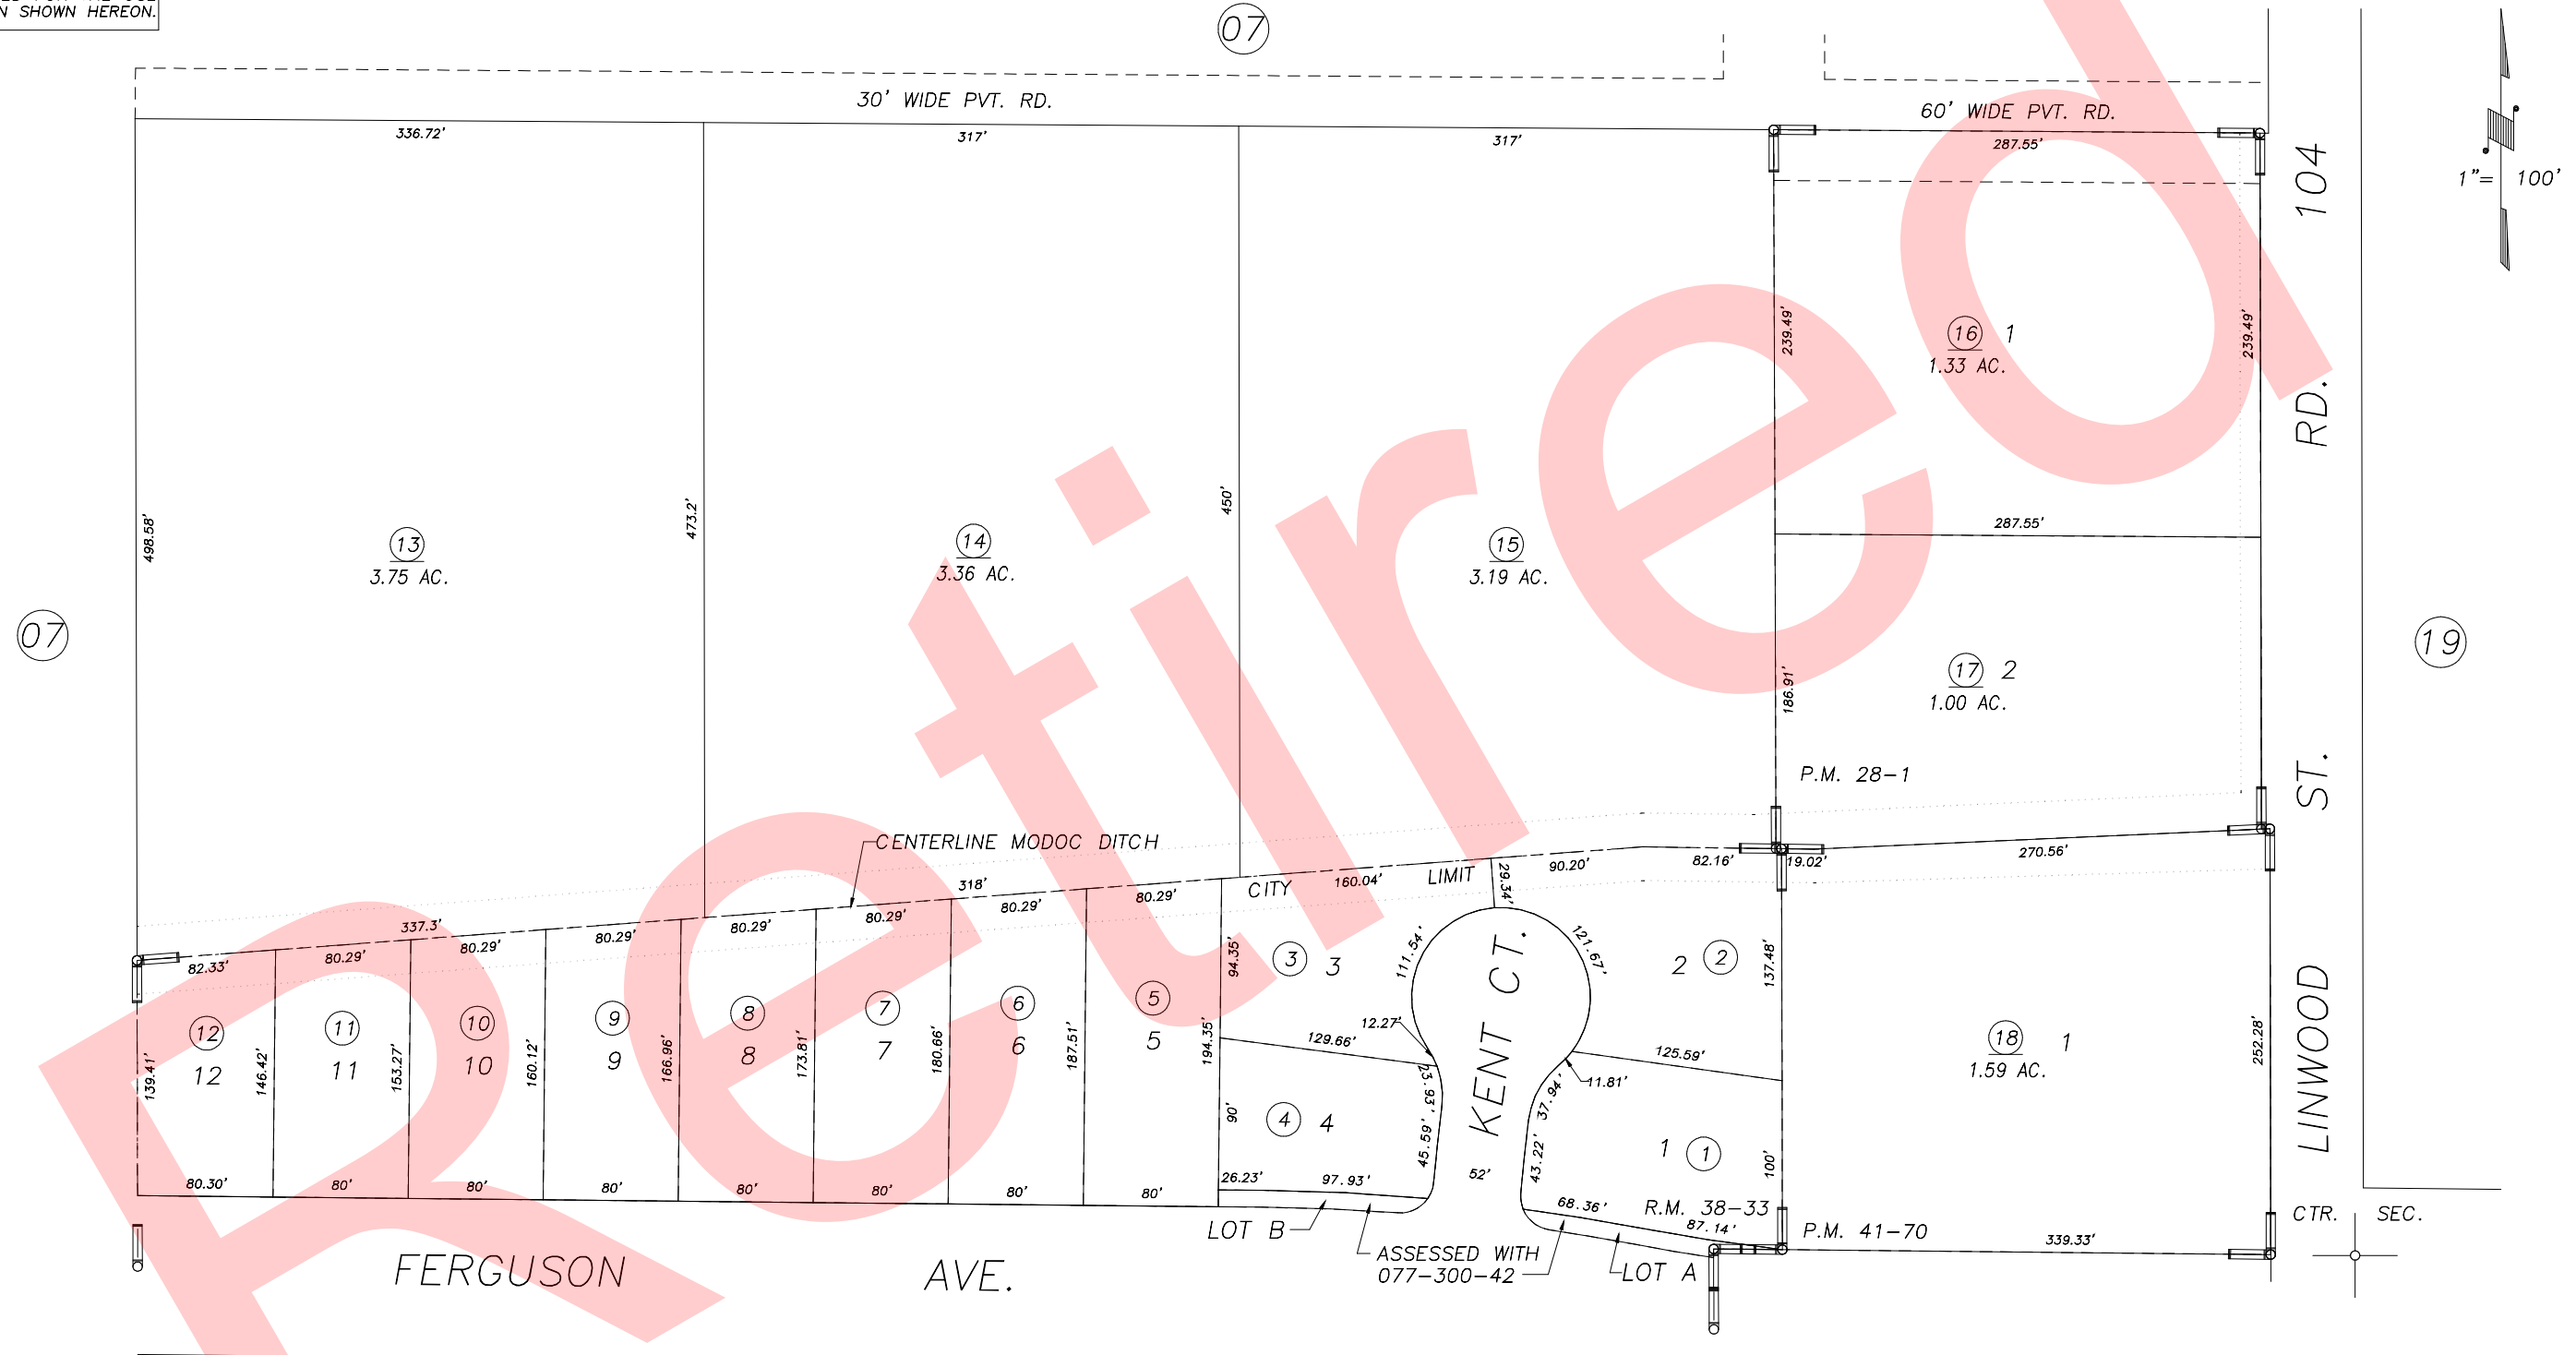

FERGUSON AVE 11/26/2001	KMS
REVISION	DATE BY

PARCEL MAP 2700, P.M. 28-1
 POR. PARCEL MAP 4066, P.M. 41-70
 POR. SERENATA SUBDIVISION, R.M. 38-33

CITY OF VISALIA
 ASSESSOR'S MAPS BK. 077 , PG. 31 .
 COUNTY OF TULARE, CALIF.

NOTE: Assessor's Block Numbers Shown in Ellipses
 Assessor's Parcel Numbers Shown in Circles