

S1/2 OF SE1/4 OF NW1/4 SEC.23, T.18S., R.24E., M.D.B.&M.



Tax Area Codes 077-31

006-215

153-015

DISCLAIMER

THIS MAP WAS PREPARED FOR LOCAL PROPERTY ASSESSMENT PURPOSES ONLY AND THE PARCELS SHOWN HEREON MAY NOT COMPLY WITH STATE AND LOCAL SUBDIVISION ORDINANCES, AND NO LIABILITY IS ASSUMED FOR THE USE OF THE INFORMATION SHOWN HEREON.

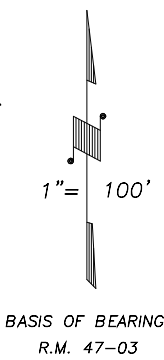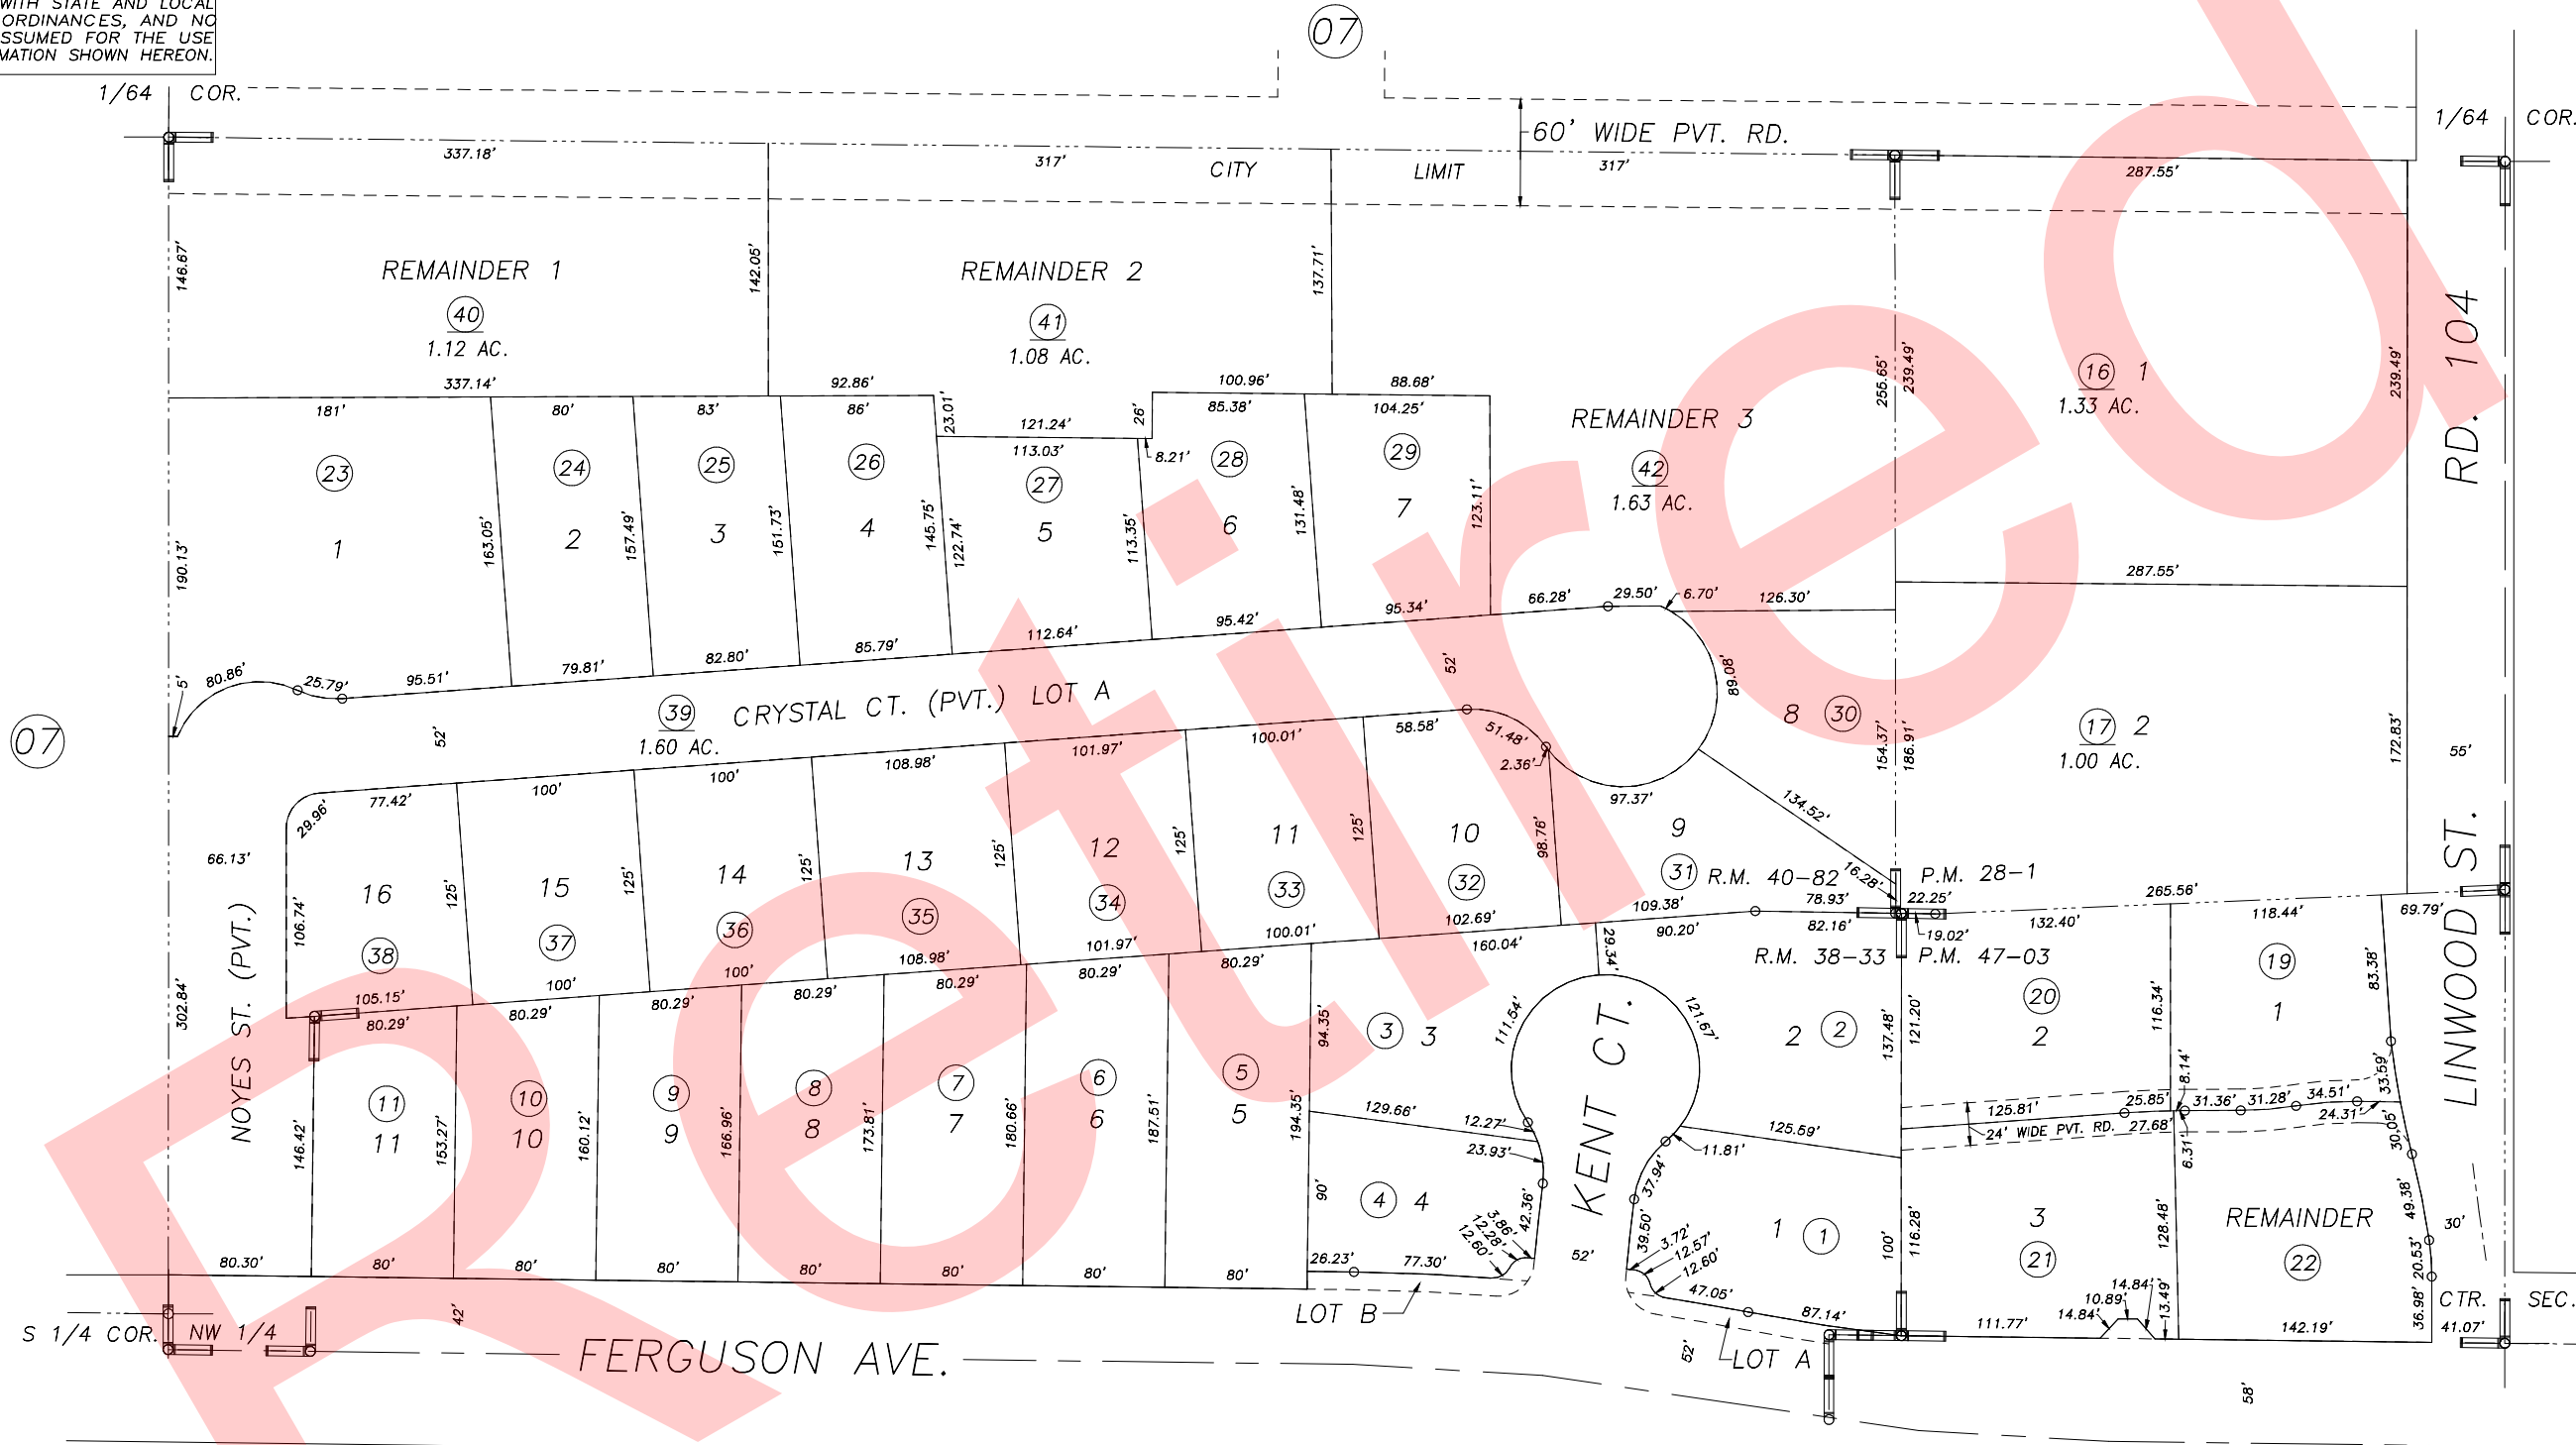

PARCEL MAP NO. 2700, P.M. 28-1  
 PARCEL MAP NO. 4598, P.M. 47-03  
 POR. SERENATA SUBDIVISION, R.M. 38-33  
 NORTHGATE ESTATES, R.M. 40-82

VICINITY OF VISALIA  
 ASSESSOR'S MAPS BK.077 , PG.31  
 COUNTY OF TULARE, CALIFORNIA, U.S.A.

NOTE: Assessor's Parcel Numbers Shown in Circles (1) (123)  
 Assessor's Block Numbers Shown in Elipses

2004-0088256	09/21/2004	JAL
REVISION	DATE	TECH