

S1/2 OF SE1/4 OF NW1/4 SEC.23, T.18S., R.24E., M.D.B.&M.

Tax Area Codes 077-31

006-215


153-015

DISCLAIMER

THIS MAP WAS PREPARED FOR LOCAL PROPERTY ASSESSMENT PURPOSES ONLY AND THE PARCELS SHOWN HEREON MAY NOT COMPLY WITH STATE AND LOCAL SUBDIVISION ORDINANCES, AND NO LIABILITY IS ASSUMED FOR THE USE OF THE INFORMATION SHOWN HEREON.

1" = 100'

BASIS OF BEARINGS: R.M. 47-03

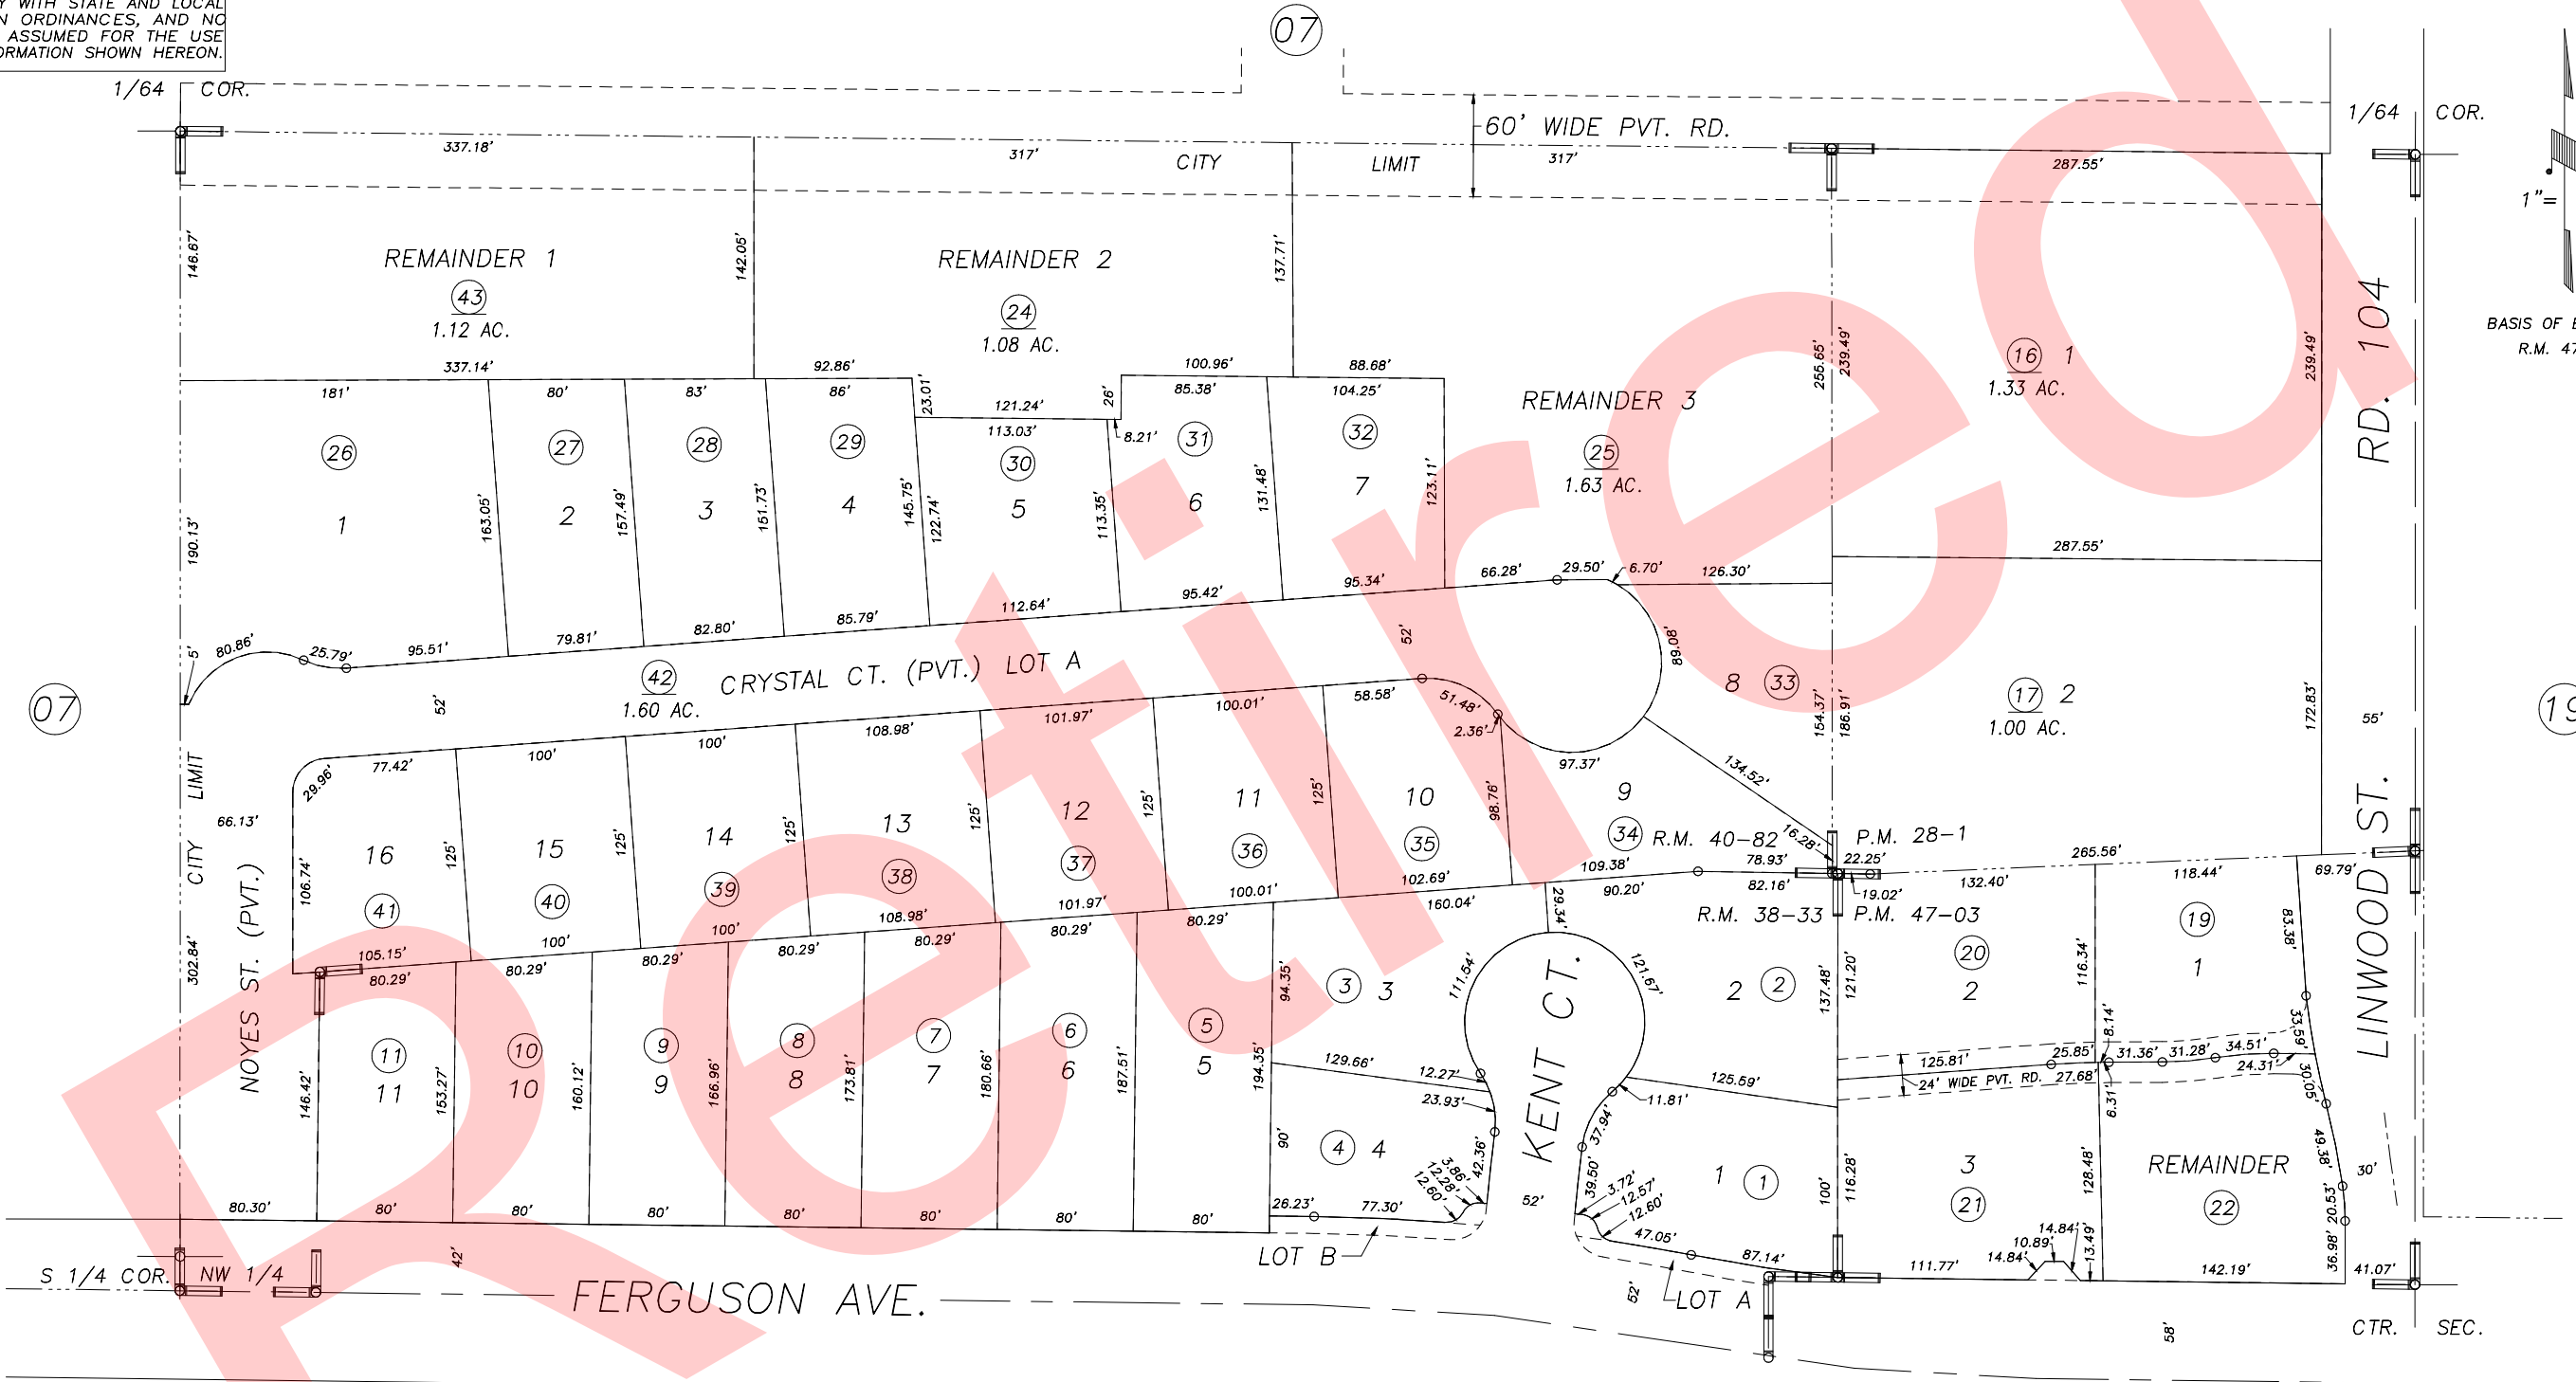

PARCEL MAP NO. 2700, P.M. 28-1
PARCEL MAP NO. 4598, P.M. 47-03
POR. SERENATA SUBDIVISION, R.M. 38-33
NORTHGATE ESTATES, R.M. 40-82

VICINITY OF VISALIA
ASSESSOR'S MAPS BK.077 , PG.31
COUNTY OF TULARE, CALIFORNIA, U.S.A.

NOTE: Assessor's Parcel Numbers Shown in Circles
Assessor's Block Numbers Shown in Elipses

T.R.A.C. CHANGE	07/17/2006	PHN
REVISION	DATE	TECH