



DISCLAIMER
 THIS MAP WAS PREPARED FOR LOCAL PROPERTY ASSESSMENT PURPOSES ONLY AND THE PARCELS SHOWN HEREON MAY NOT COMPLY WITH STATE AND LOCAL SUBDIVISION ORDINANCES, AND NO LIABILITY IS ASSUMED FOR THE USE OF THE INFORMATION SHOWN HEREON.

N1/2 OF SW1/4 OF SE1/4 SEC.23, T.18S., R.24E., M.D.B.&M. Tax Area Code

077-32

08

006-215

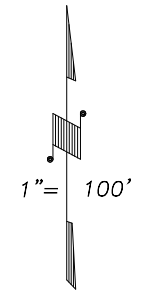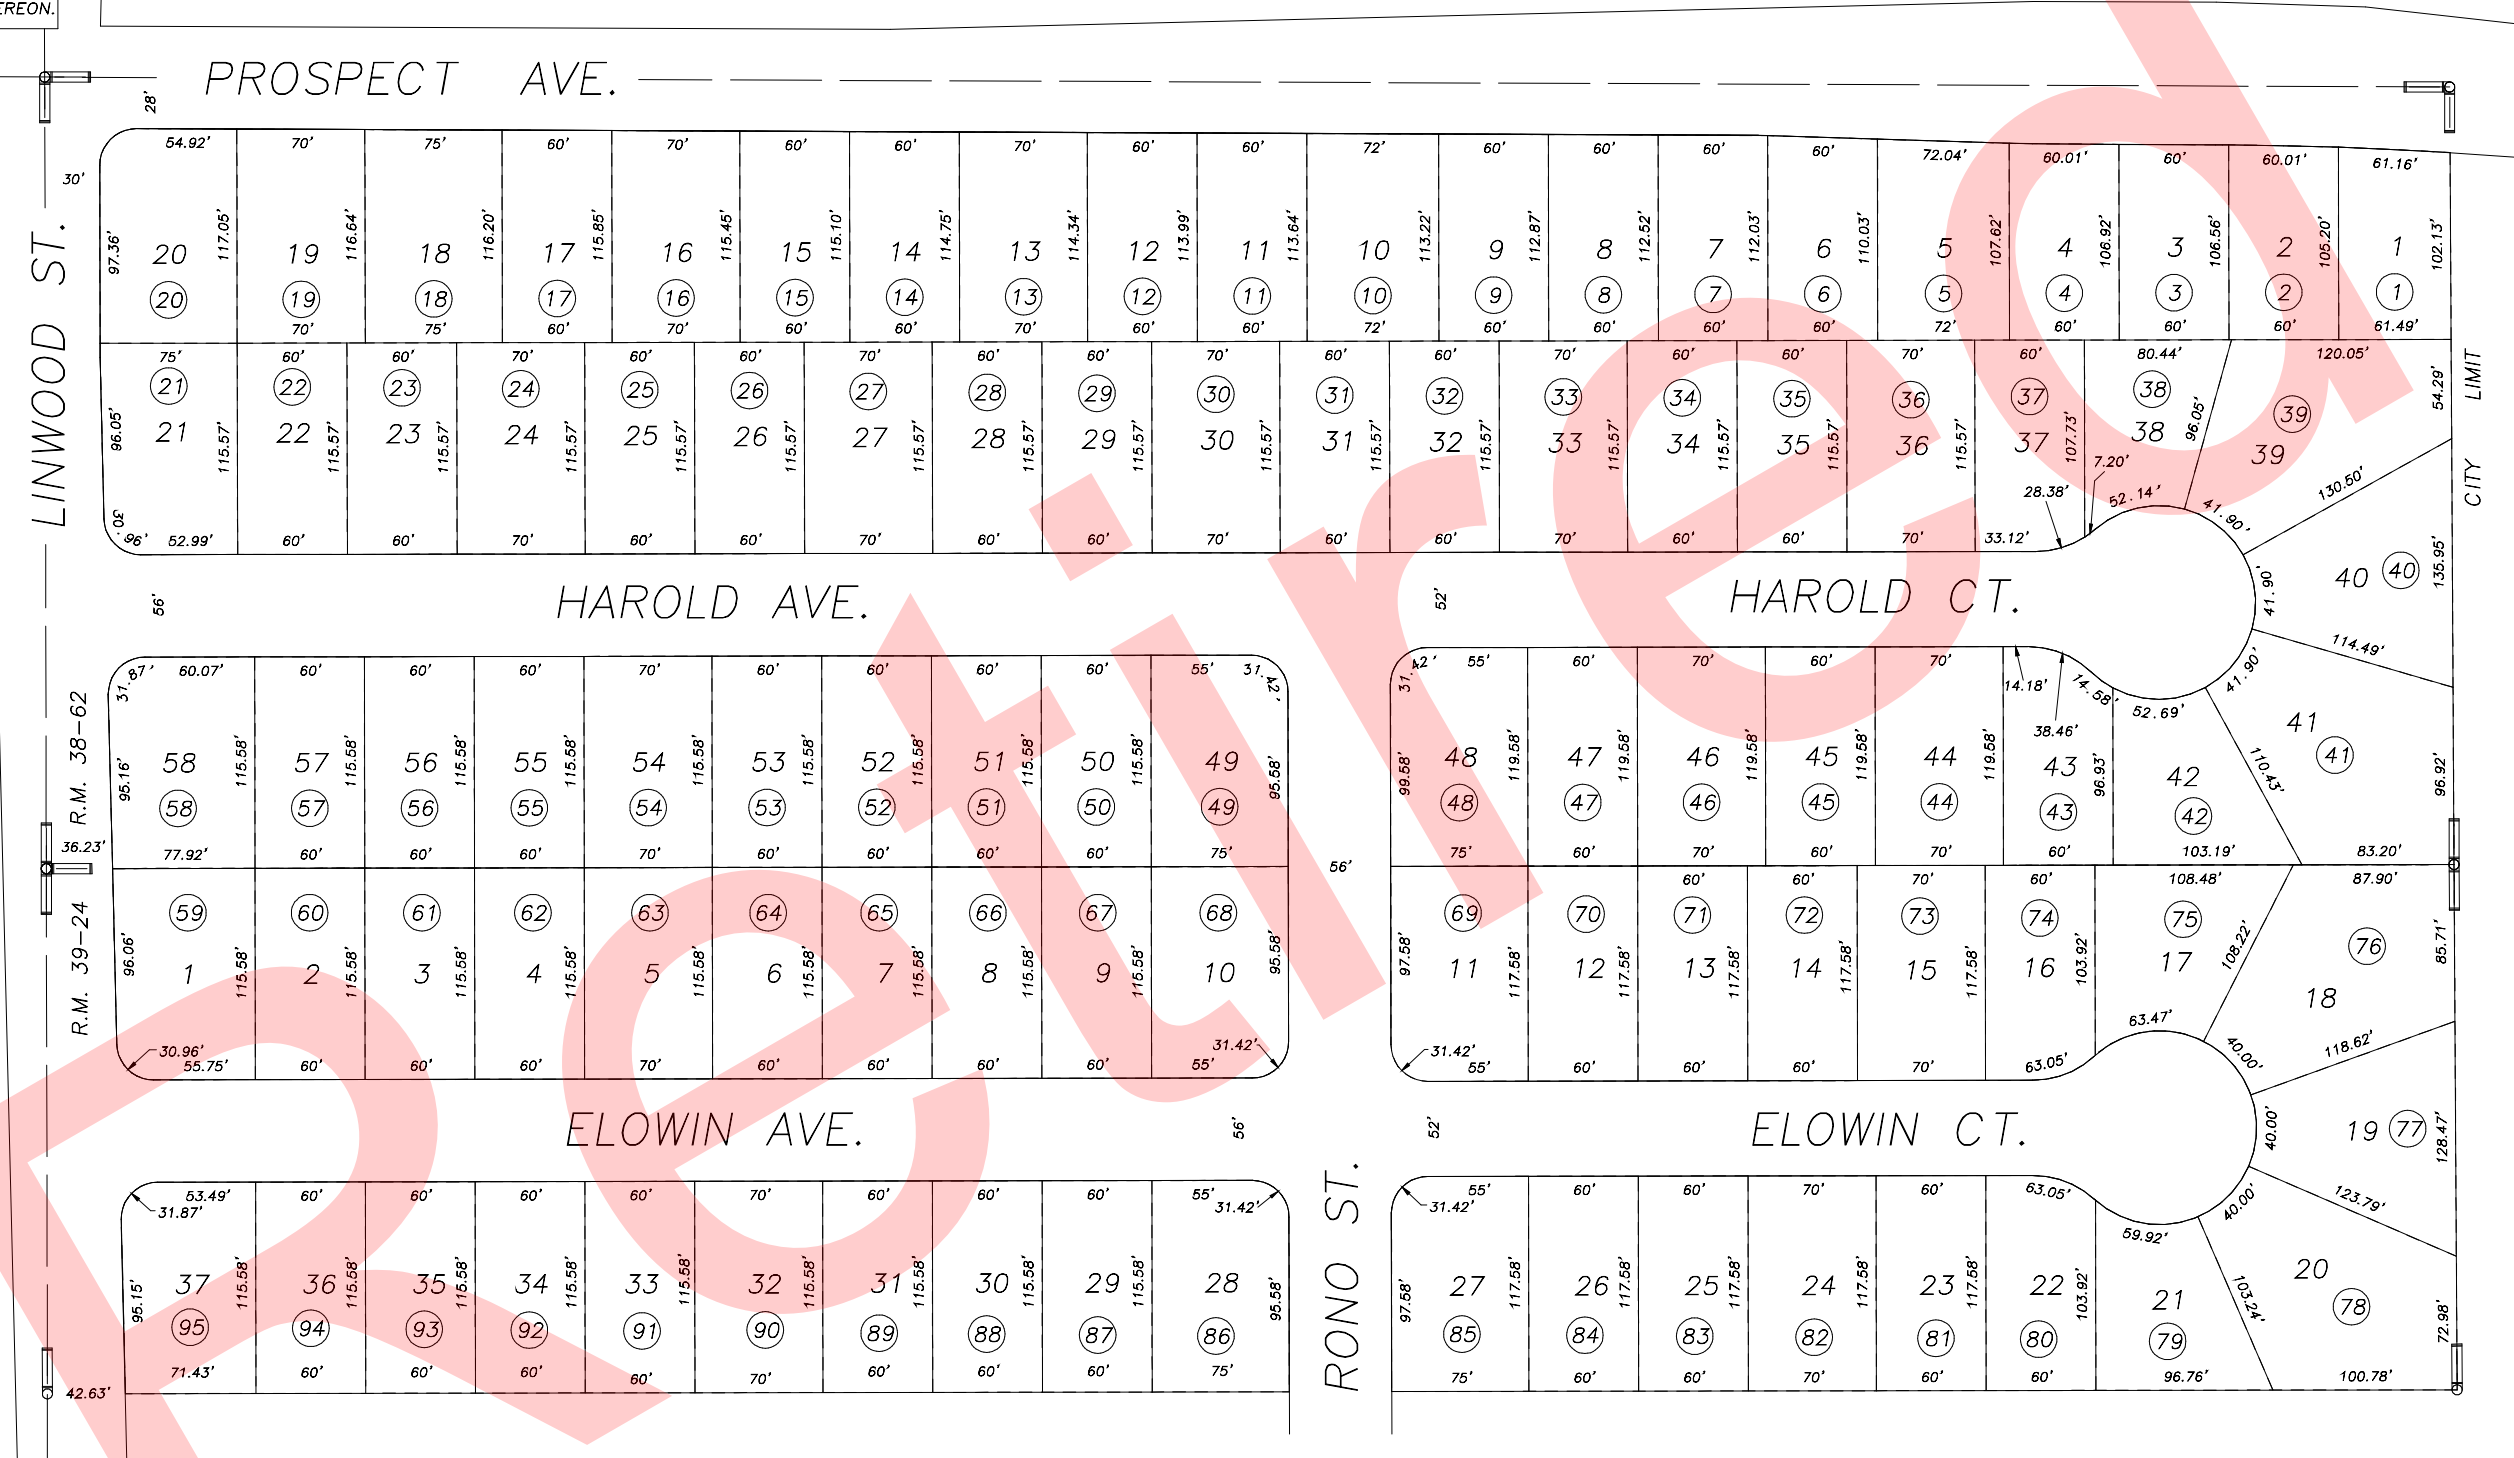

08

27

38

POR. THE RANCH UNIT NO. 1, R.M. 38-62
 POR. THE RANCH UNIT NO. 2, R.M. 39-24

CITY OF VISALIA
 ASSESSOR'S MAPS BK.077 , PG.32
 COUNTY OF TULARE, CALIFORNIA, U.S.A.

NOTE: Assessor's Parcel Numbers Shown in Circles (1) (23)
 Assessor's Block Numbers Shown in Elipses

2001-0090511	03/15/2002	KMS
REVISION	DATE	TECH