
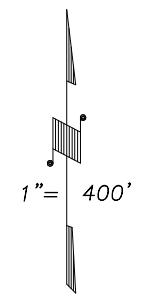


DISCLAIMER
 THIS MAP WAS PREPARED FOR LOCAL PROPERTY ASSESSMENT PURPOSES ONLY AND THE PARCELS SHOWN HEREON MAY NOT COMPLY WITH STATE AND LOCAL SUBDIVISION ORDINANCES, AND NO LIABILITY IS ASSUMED FOR THE USE OF THE INFORMATION SHOWN HEREON.

N 1/2 SEC. 20, T.18 S., R.24 E., M.D.B.&M.

Tax Area Code 77-36
 6-165

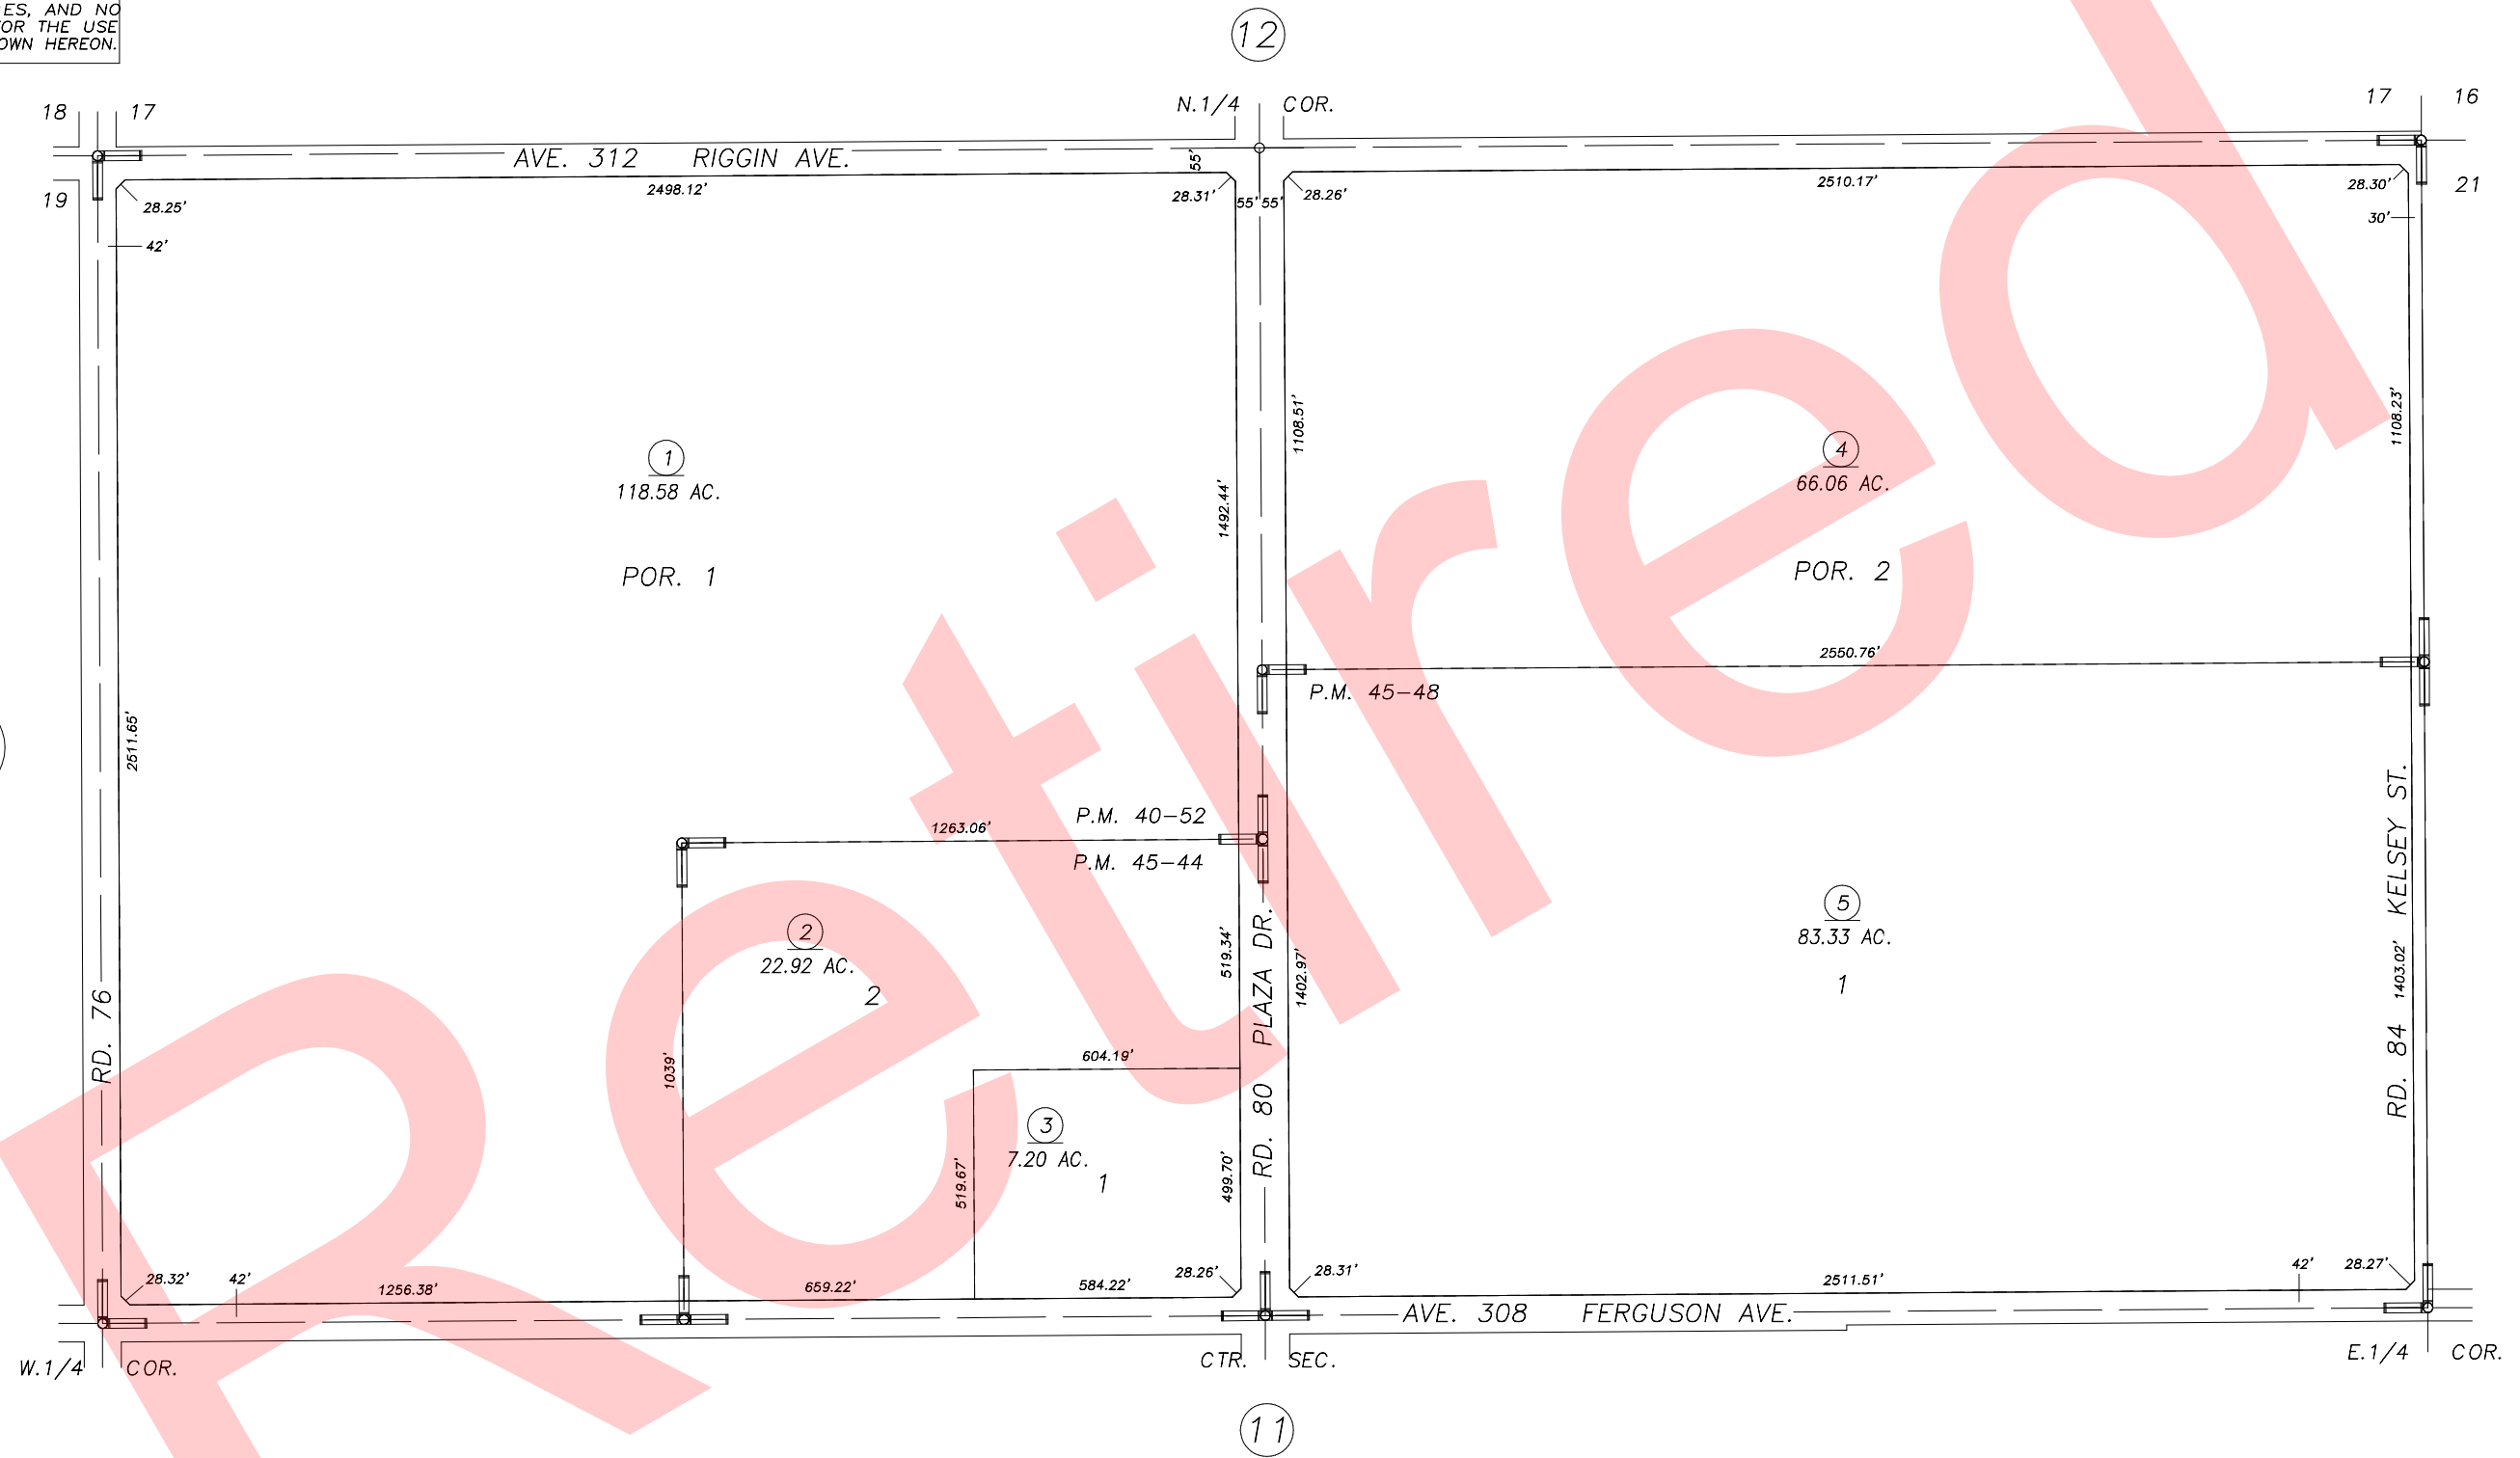

REVISION	DATE	BY
2000-0024137	11/28/2000	KMS

PARCEL MAP 3948, P.M. 40-52
 PARCEL MAP 4439, P.M. 45-44
 PARCEL MAP 4443, P.M. 45-48

CITY OF VISALIA
 ASSESSOR'S MAPS BK. 77 , PG. 36 .
 COUNTY OF TULARE, CALIF.

NOTE: Assessor's Block Numbers Shown in Ellipses
 Assessor's Parcel Numbers Shown in Circles