


N1/2 SEC.20, T.18S., R.24E., M.D.B.&M.

Tax Area Codes 077-36  
006-165

**DISCLAIMER**  
THIS MAP WAS PREPARED FOR LOCAL PROPERTY ASSESSMENT PURPOSES ONLY AND THE PARCELS SHOWN HEREON MAY NOT COMPLY WITH STATE AND LOCAL SUBDIVISION ORDINANCES, AND NO LIABILITY IS ASSUMED FOR THE USE OF THE INFORMATION SHOWN HEREON.

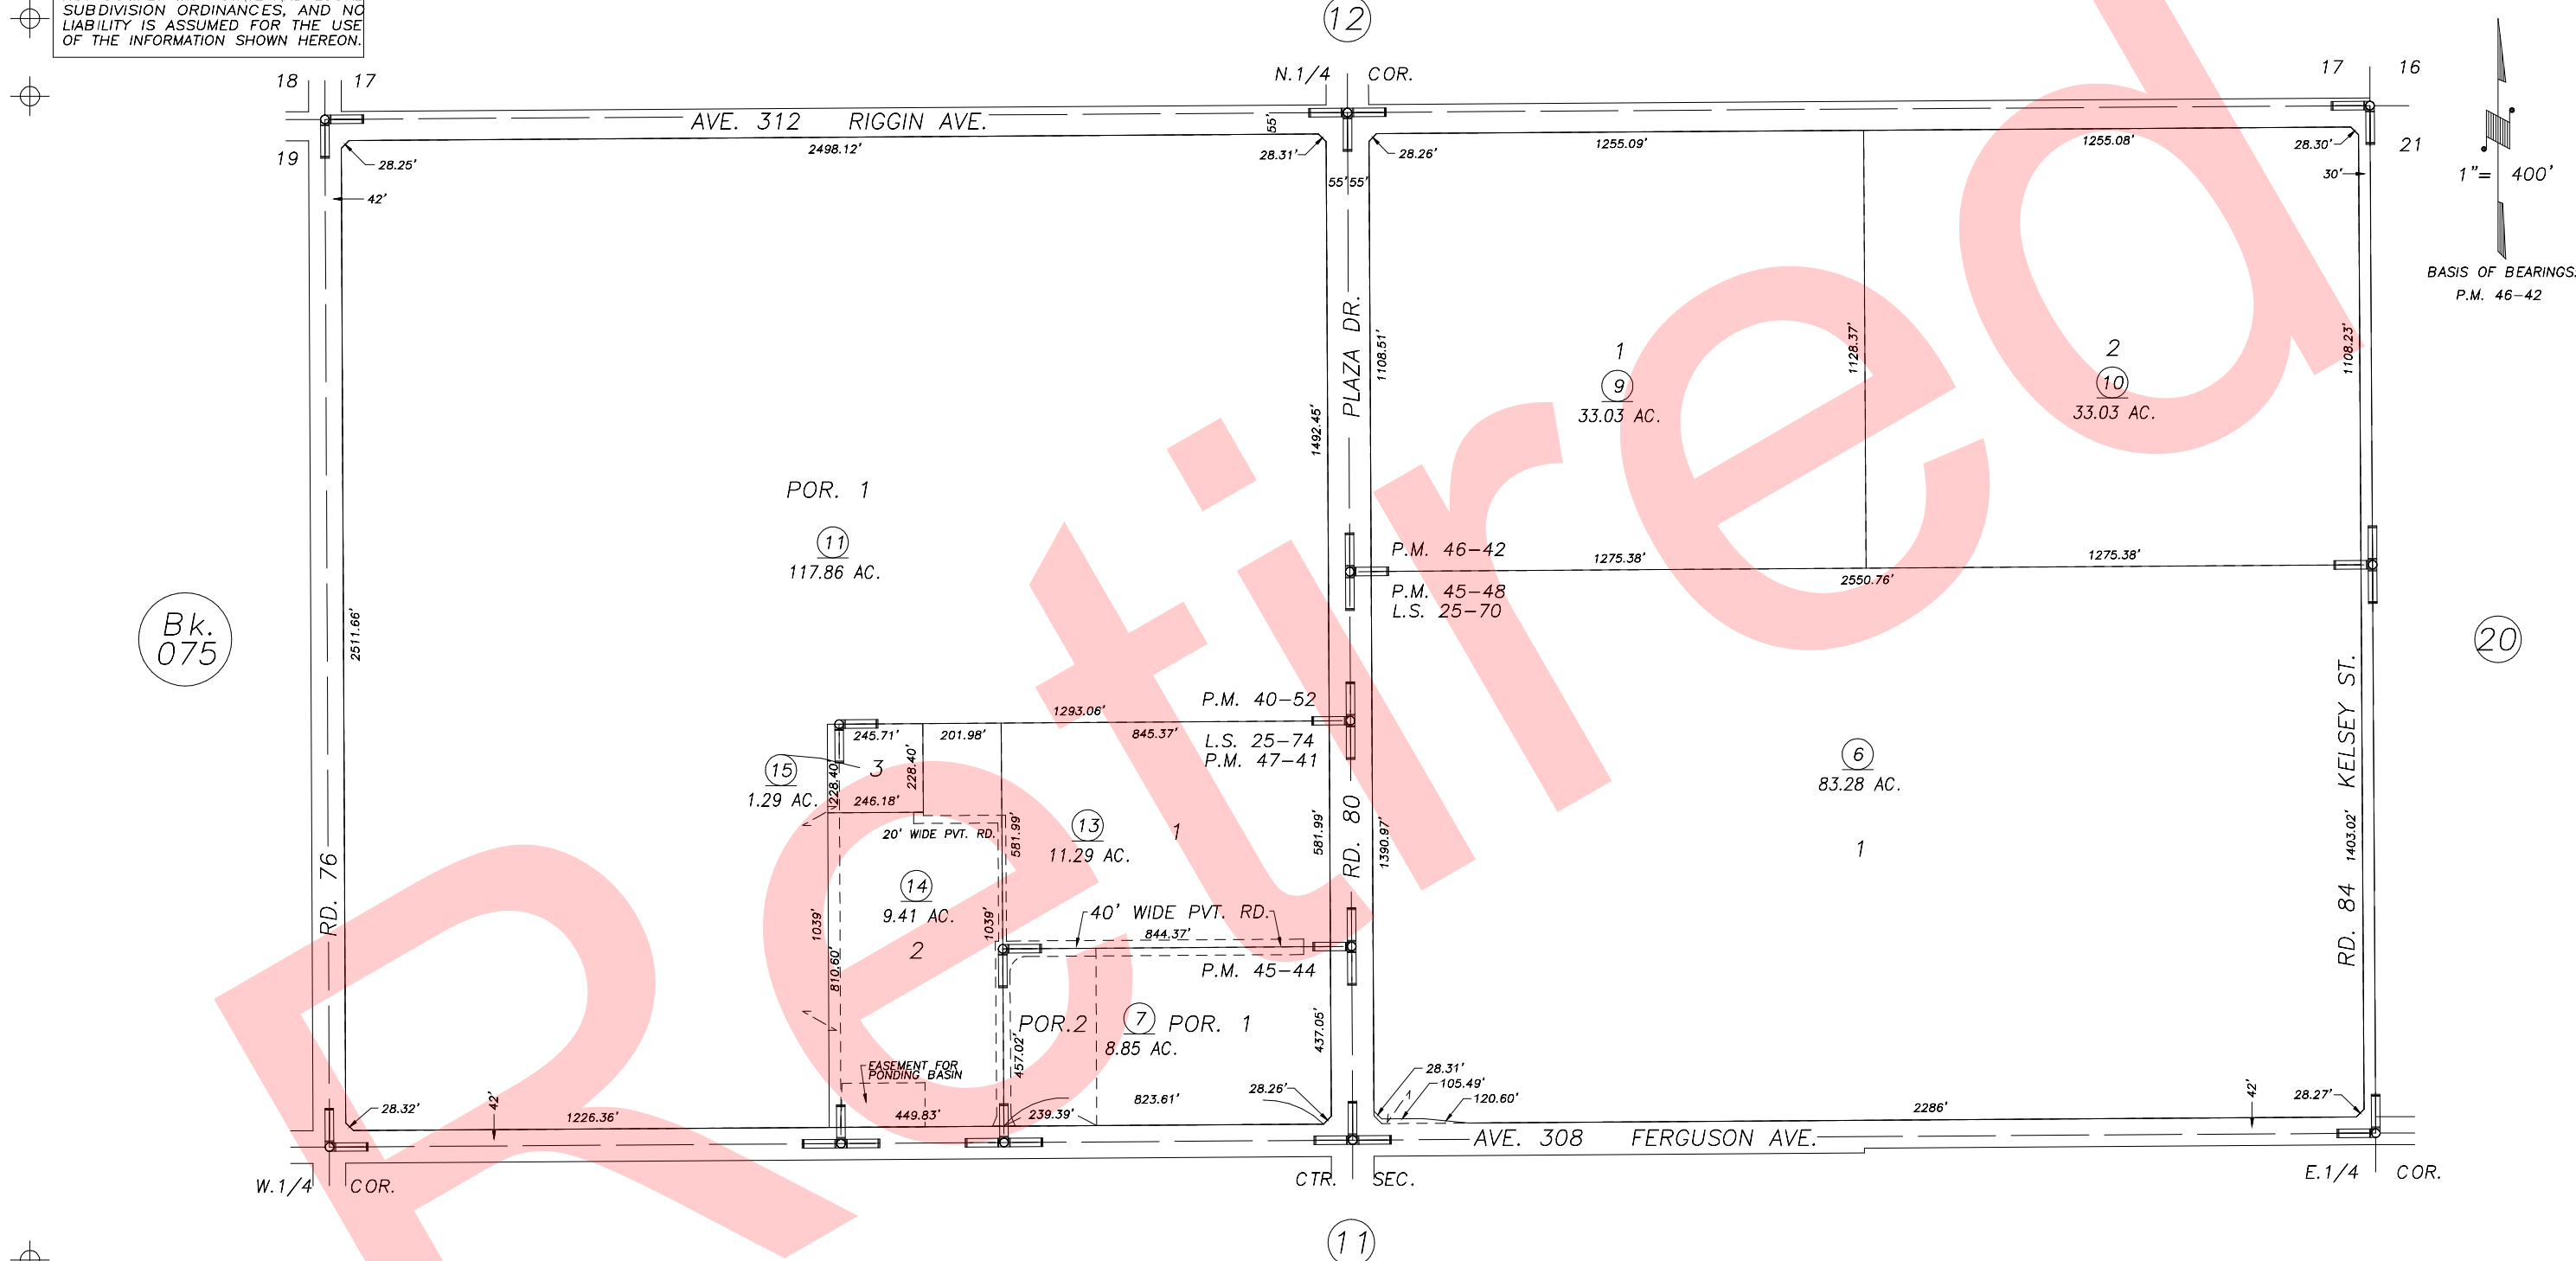

Bk. 075

PARCEL MAP NO. 3948, P.M. 40-52      PARCEL MAP NO. 4636, P.M. 47-41  
 PARCEL MAP NO. 4439, P.M. 45-44  
 PARCEL MAP NO. 4443, P.M. 45-48  
 RECORD OF SURVEY, L.S. 25-70  
 RECORD OF SURVEY, L.S. 25-74  
 POR. RECORD OF SURVEY, L.S. 25-65 (SEC.20 ETC.)  
 PARCEL MAP NO. 4537, P.M. 46-42

CITY OF VISALIA  
 ASSESSOR'S MAPS BK.077 , PG.36  
 COUNTY OF TULARE, CALIFORNIA, U.S.A.

NOTE: Assessor's Parcel Numbers Shown in Circles (1) (123)  
 Assessor's Block Numbers Shown in Elipses

2004-0093519	12/23/2005	PHN
REVISION	DATE	TECH