


N1/2 SEC.20, T.18S., R.24E., M.D.B.&M.

Tax Area Codes 077-36  
006-165

**DISCLAIMER**  
THIS MAP WAS PREPARED FOR LOCAL PROPERTY ASSESSMENT PURPOSES ONLY AND THE PARCELS SHOWN HEREON MAY NOT COMPLY WITH STATE AND LOCAL SUBDIVISION ORDINANCES, AND NO LIABILITY IS ASSUMED FOR THE USE OF THE INFORMATION SHOWN HEREON.

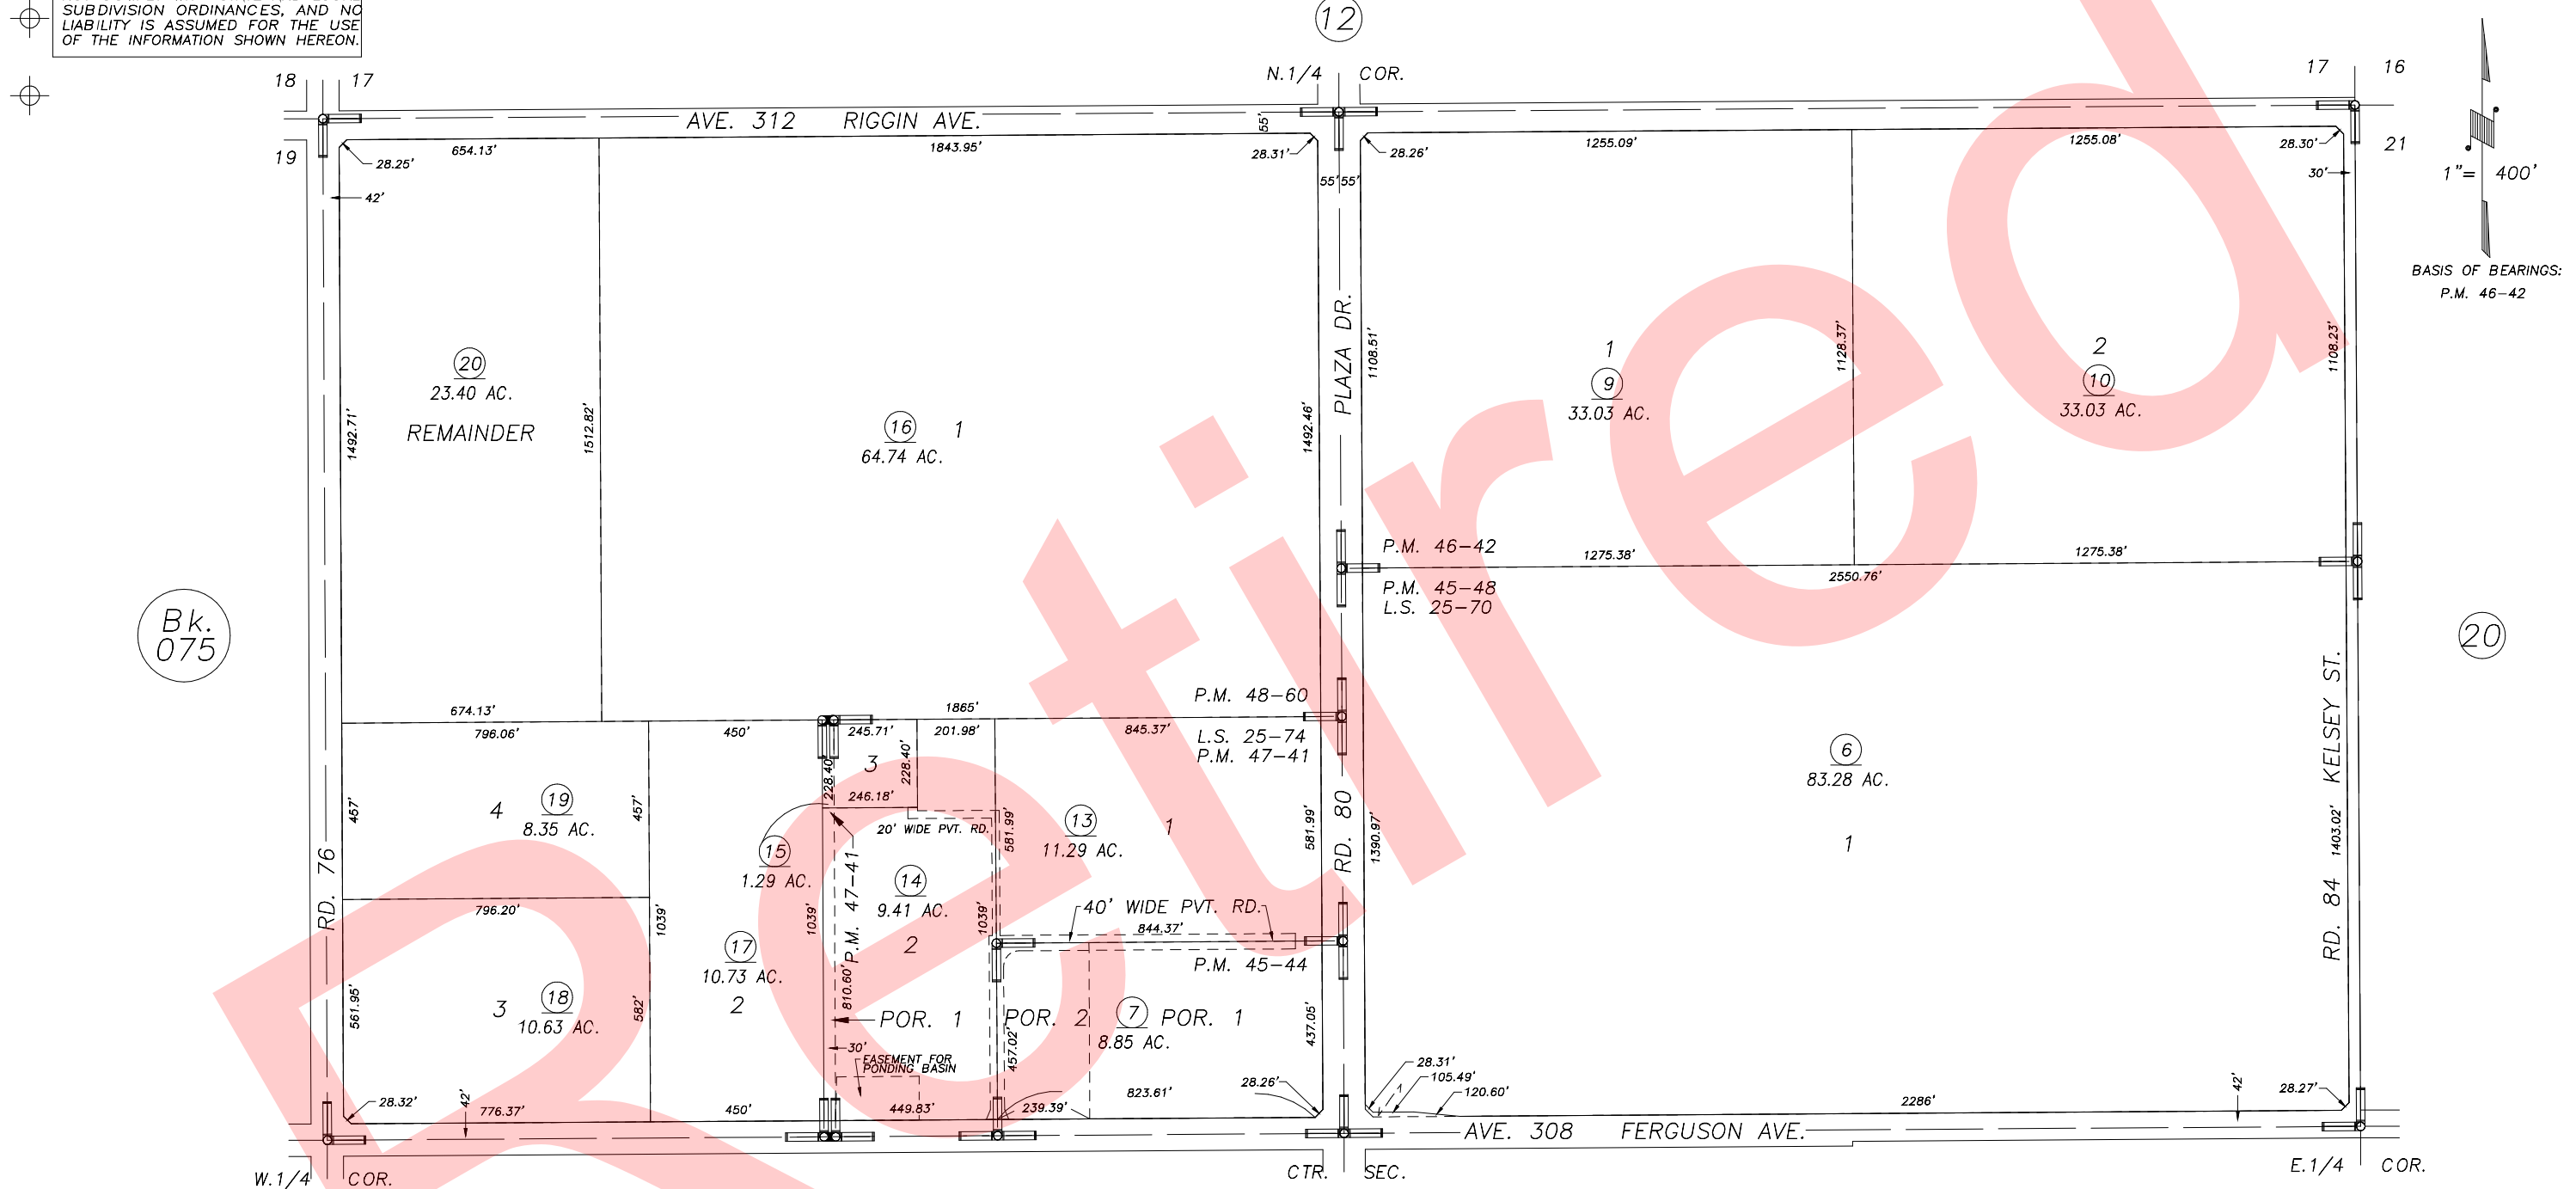

PARCEL MAP NO. 3948, P.M. 40-52 (N 1/2 SEC.20)  
 PARCEL MAP NO. 4439, P.M. 45-44  
 PARCEL MAP NO. 4443, P.M. 45-48  
 RECORD OF SURVEY, L.S. 25-70  
 RECORD OF SURVEY, L.S. 25-74  
 POR. RECORD OF SURVEY, L.S. 25-65 (SEC.20 ETC.)  
 PARCEL MAP NO. 4537, P.M. 46-42

PARCEL MAP NO. 4636, P.M. 47-41  
 PARCEL MAP NO. 4755, P.M. 48-60

CITY OF VISALIA  
 ASSESSOR'S MAPS BK.077 , PG.36  
 COUNTY OF TULARE, CALIFORNIA, U.S.A.

NOTE: Assessor's Parcel Numbers Shown in Circles (1) (123)  
 Assessor's Block Numbers Shown in Ellipses

2006-0041536	12/12/2006	ASG
REVISION	DATE	TECH