
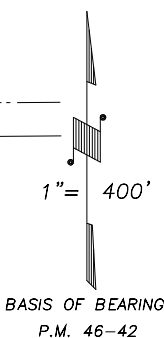


N1/2 SEC.20, T.18S., R.24E., M.D.B.&M.

Tax Area Codes 077-36
006-165

DISCLAIMER
THIS MAP WAS PREPARED FOR LOCAL PROPERTY ASSESSMENT PURPOSES ONLY AND THE PARCELS SHOWN HEREON MAY NOT COMPLY WITH STATE AND LOCAL SUBDIVISION ORDINANCES, AND NO LIABILITY IS ASSUMED FOR THE USE OF THE INFORMATION SHOWN HEREON.

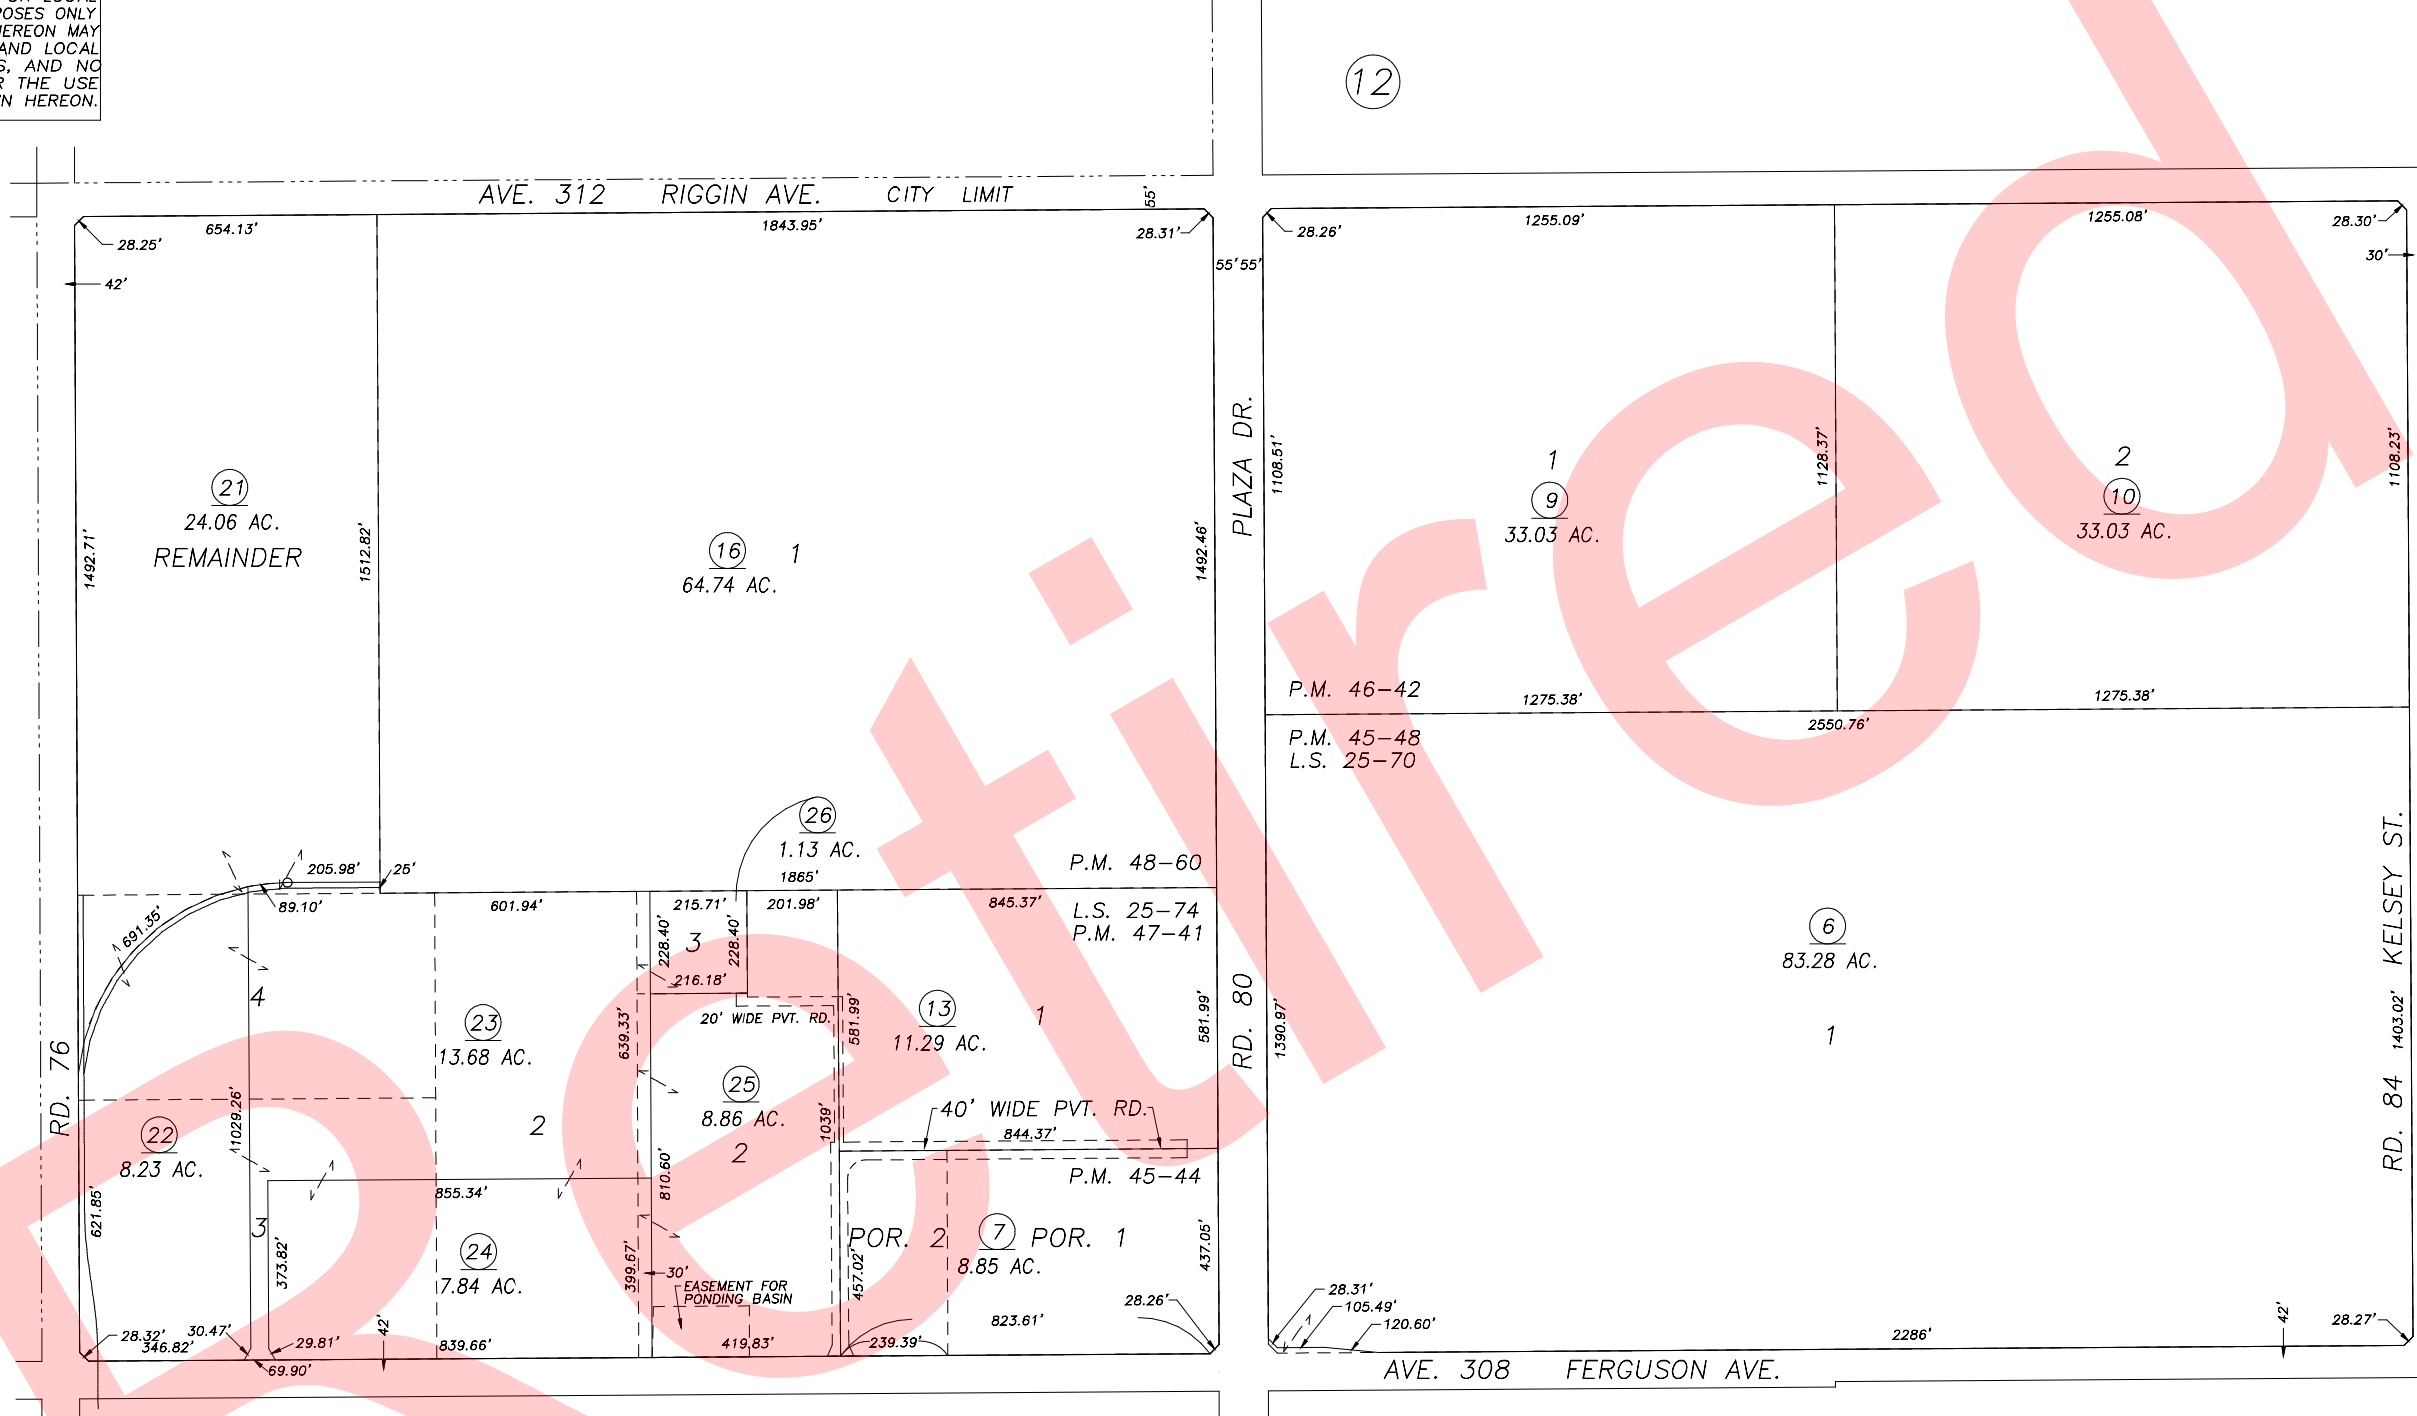

Bk. 075

PARCEL MAP NO. 3948, P.M. 40-52 (N 1/2 SEC.20)
 PARCEL MAP NO. 4439, P.M. 45-44
 PARCEL MAP NO. 4443, P.M. 45-48
 RECORD OF SURVEY, L.S. 25-70
 RECORD OF SURVEY, L.S. 25-74
 POR. RECORD OF SURVEY, L.S. 25-65 (SEC.20 ETC.)
 PARCEL MAP NO. 4537, P.M. 46-42

PARCEL MAP NO. 4636, P.M. 47-41
 PARCEL MAP NO. 4755, P.M. 48-60

CITY OF VISALIA
 ASSESSOR'S MAPS BK.077 , PG.36
 COUNTY OF TULARE, CALIFORNIA, U.S.A.

NOTE: Assessor's Parcel Numbers Shown in Circles (1) (123)
 Assessor's Block Numbers Shown in Elipses

T.R.A.C. CHANGE	09/22/2009	MLC
REVISION	DATE	TECH