
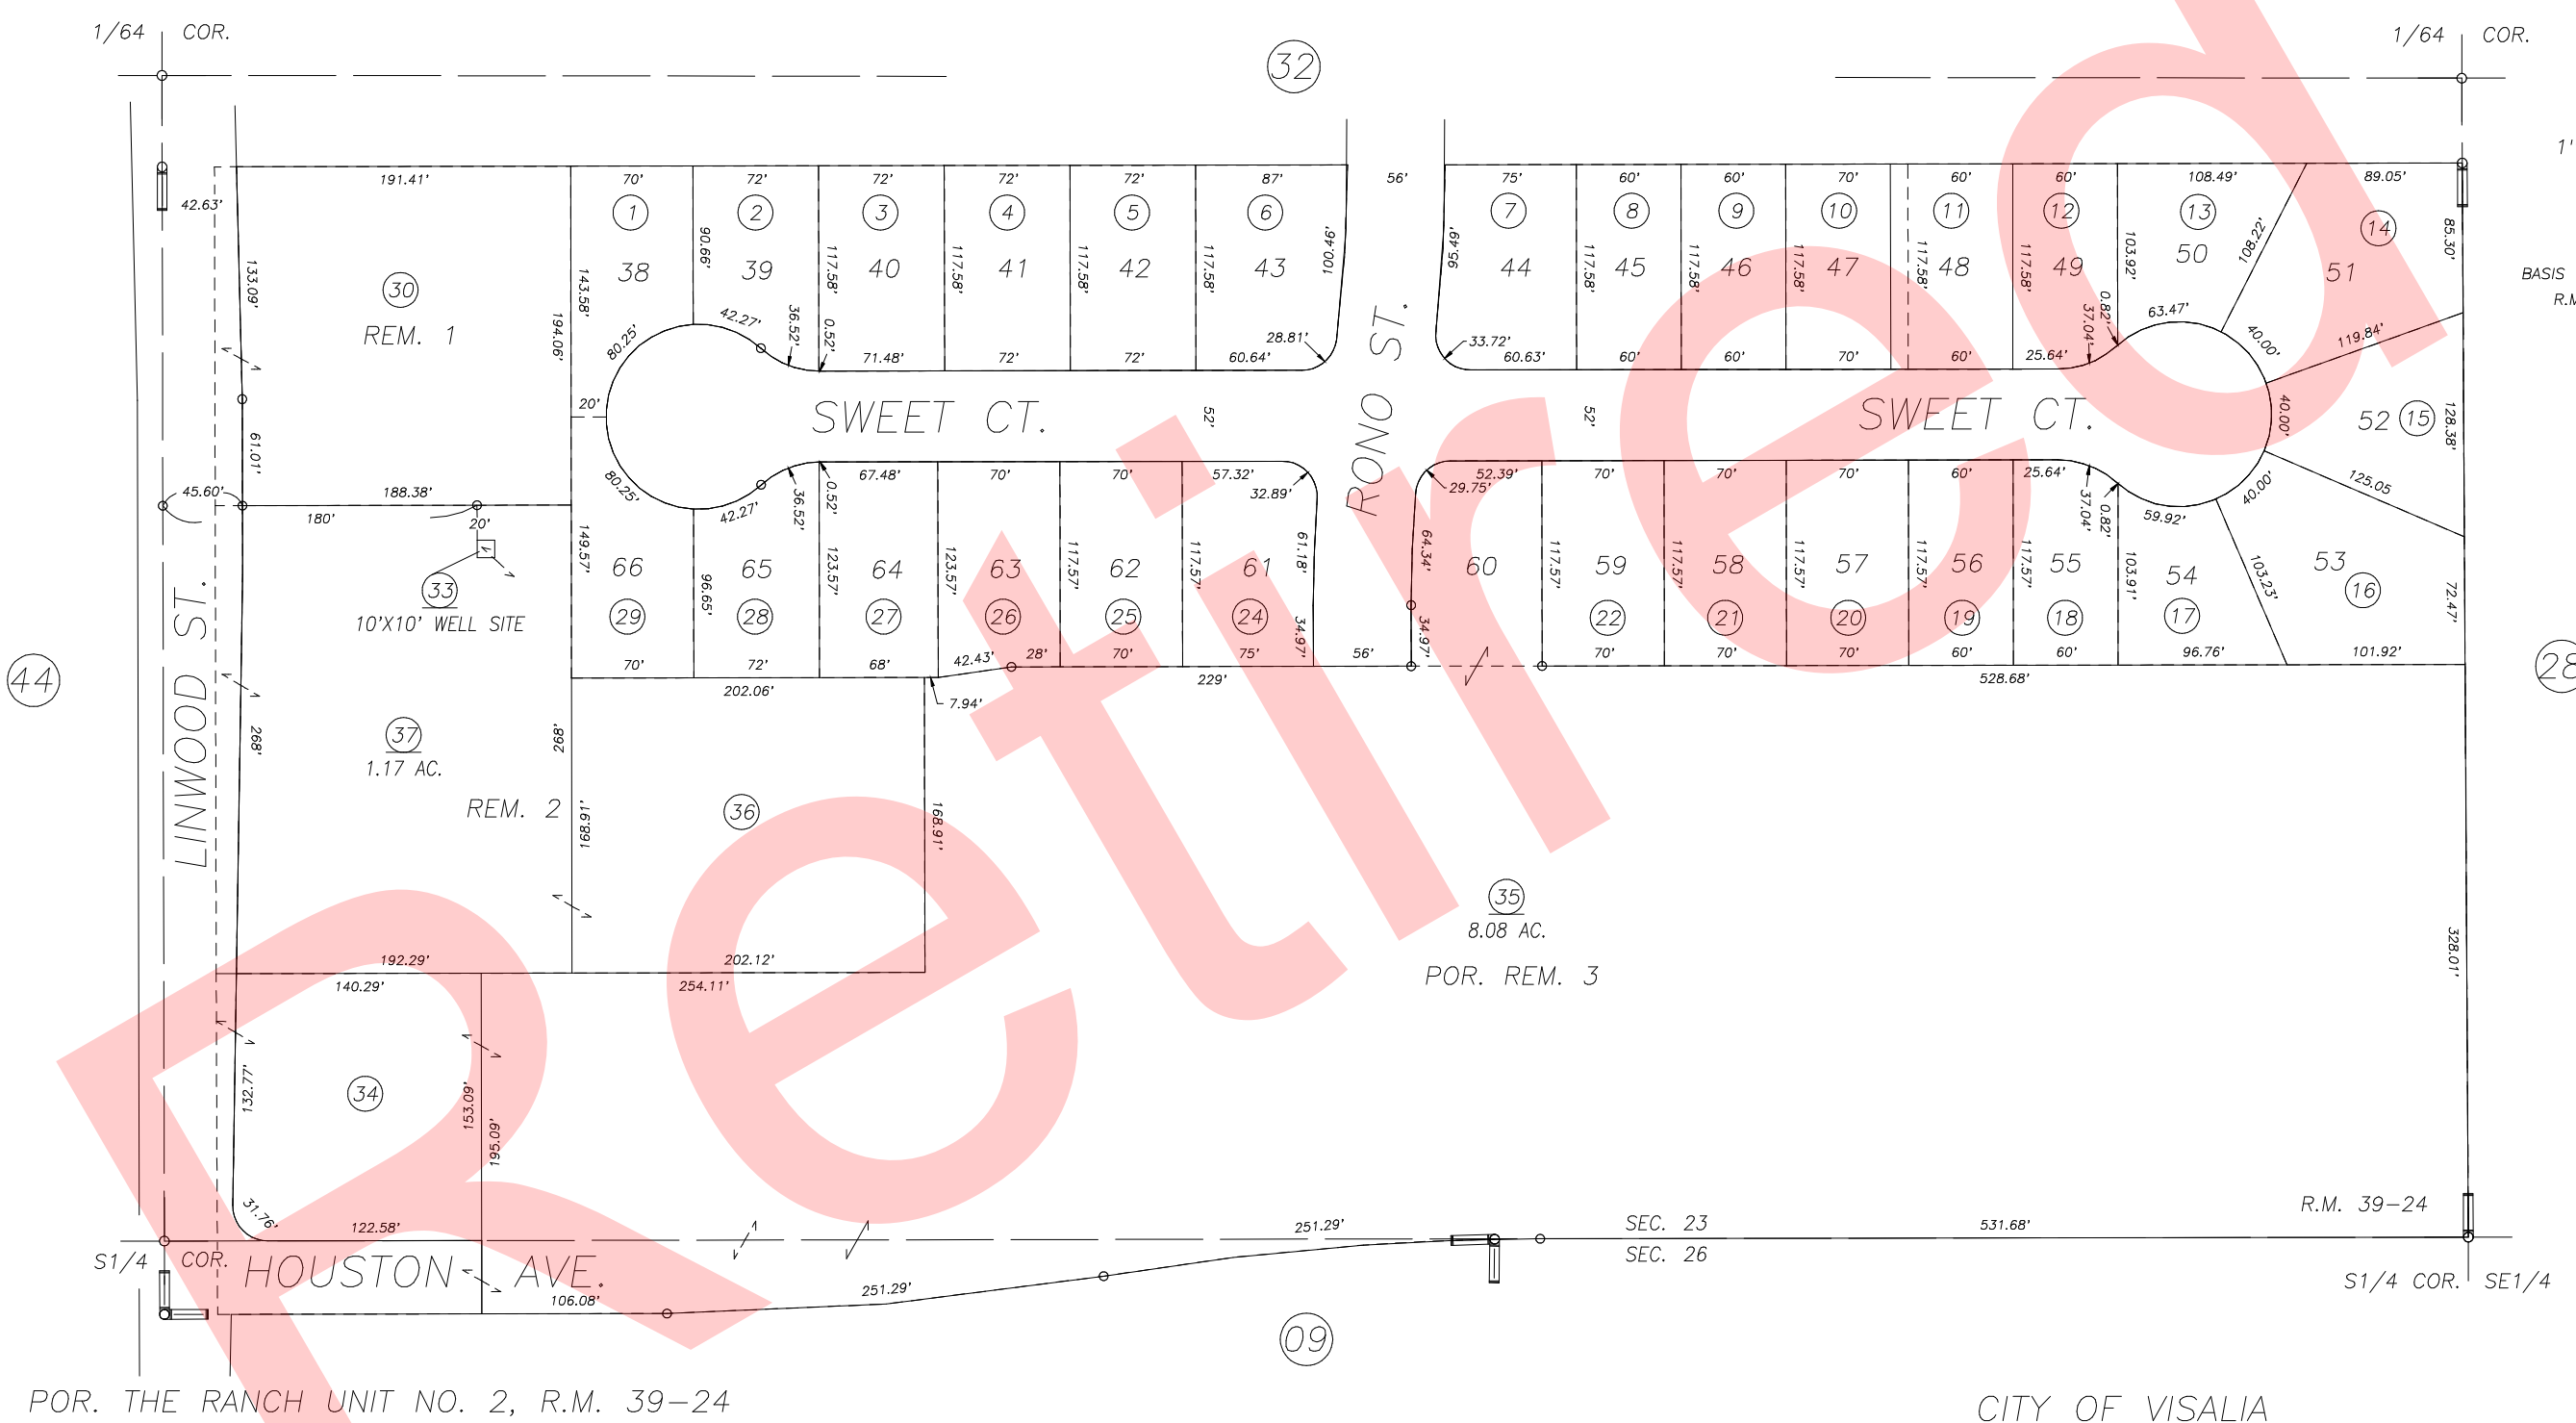


DISCLAIMER
 THIS MAP WAS PREPARED FOR LOCAL PROPERTY ASSESSMENT PURPOSES ONLY AND THE PARCELS SHOWN HEREON MAY NOT COMPLY WITH STATE AND LOCAL SUBDIVISION ORDINANCES, AND NO LIABILITY IS ASSUMED FOR THE USE OF THE INFORMATION SHOWN HEREON.

S1/2 OF SW1/4 OF SE1/4 SEC.23, T.18S., R.24E., M.D.B.&M.

Tax Area Code 077-38
 006-215

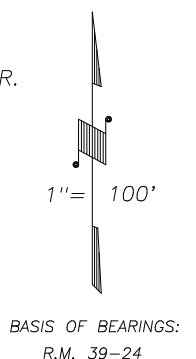

POR. THE RANCH UNIT NO. 2, R.M. 39-24

CITY OF VISALIA
 ASSESSOR'S MAPS BK. 077 , PG. 38
 COUNTY OF TULARE, CALIFORNIA, U.S.A.

NOTE: Assessor's Parcel Numbers Shown in Circles (1) (123)
 Assessor's Block Numbers Shown in Ellipses

2003-0057009	01/15/2004	JAL
REVISION	DATE	TECH