


DISCLAIMER
 THIS MAP WAS PREPARED FOR LOCAL PROPERTY ASSESSMENT PURPOSES ONLY AND THE PARCELS SHOWN HEREON MAY NOT COMPLY WITH STATE AND LOCAL SUBDIVISION ORDINANCES, AND NO LIABILITY IS ASSUMED FOR THE USE OF THE INFORMATION SHOWN HEREON.

N1/2 OF SE1/4 OF SW1/4 SEC.23, T.18S., R.24E., M.D.B.&M.

006-215

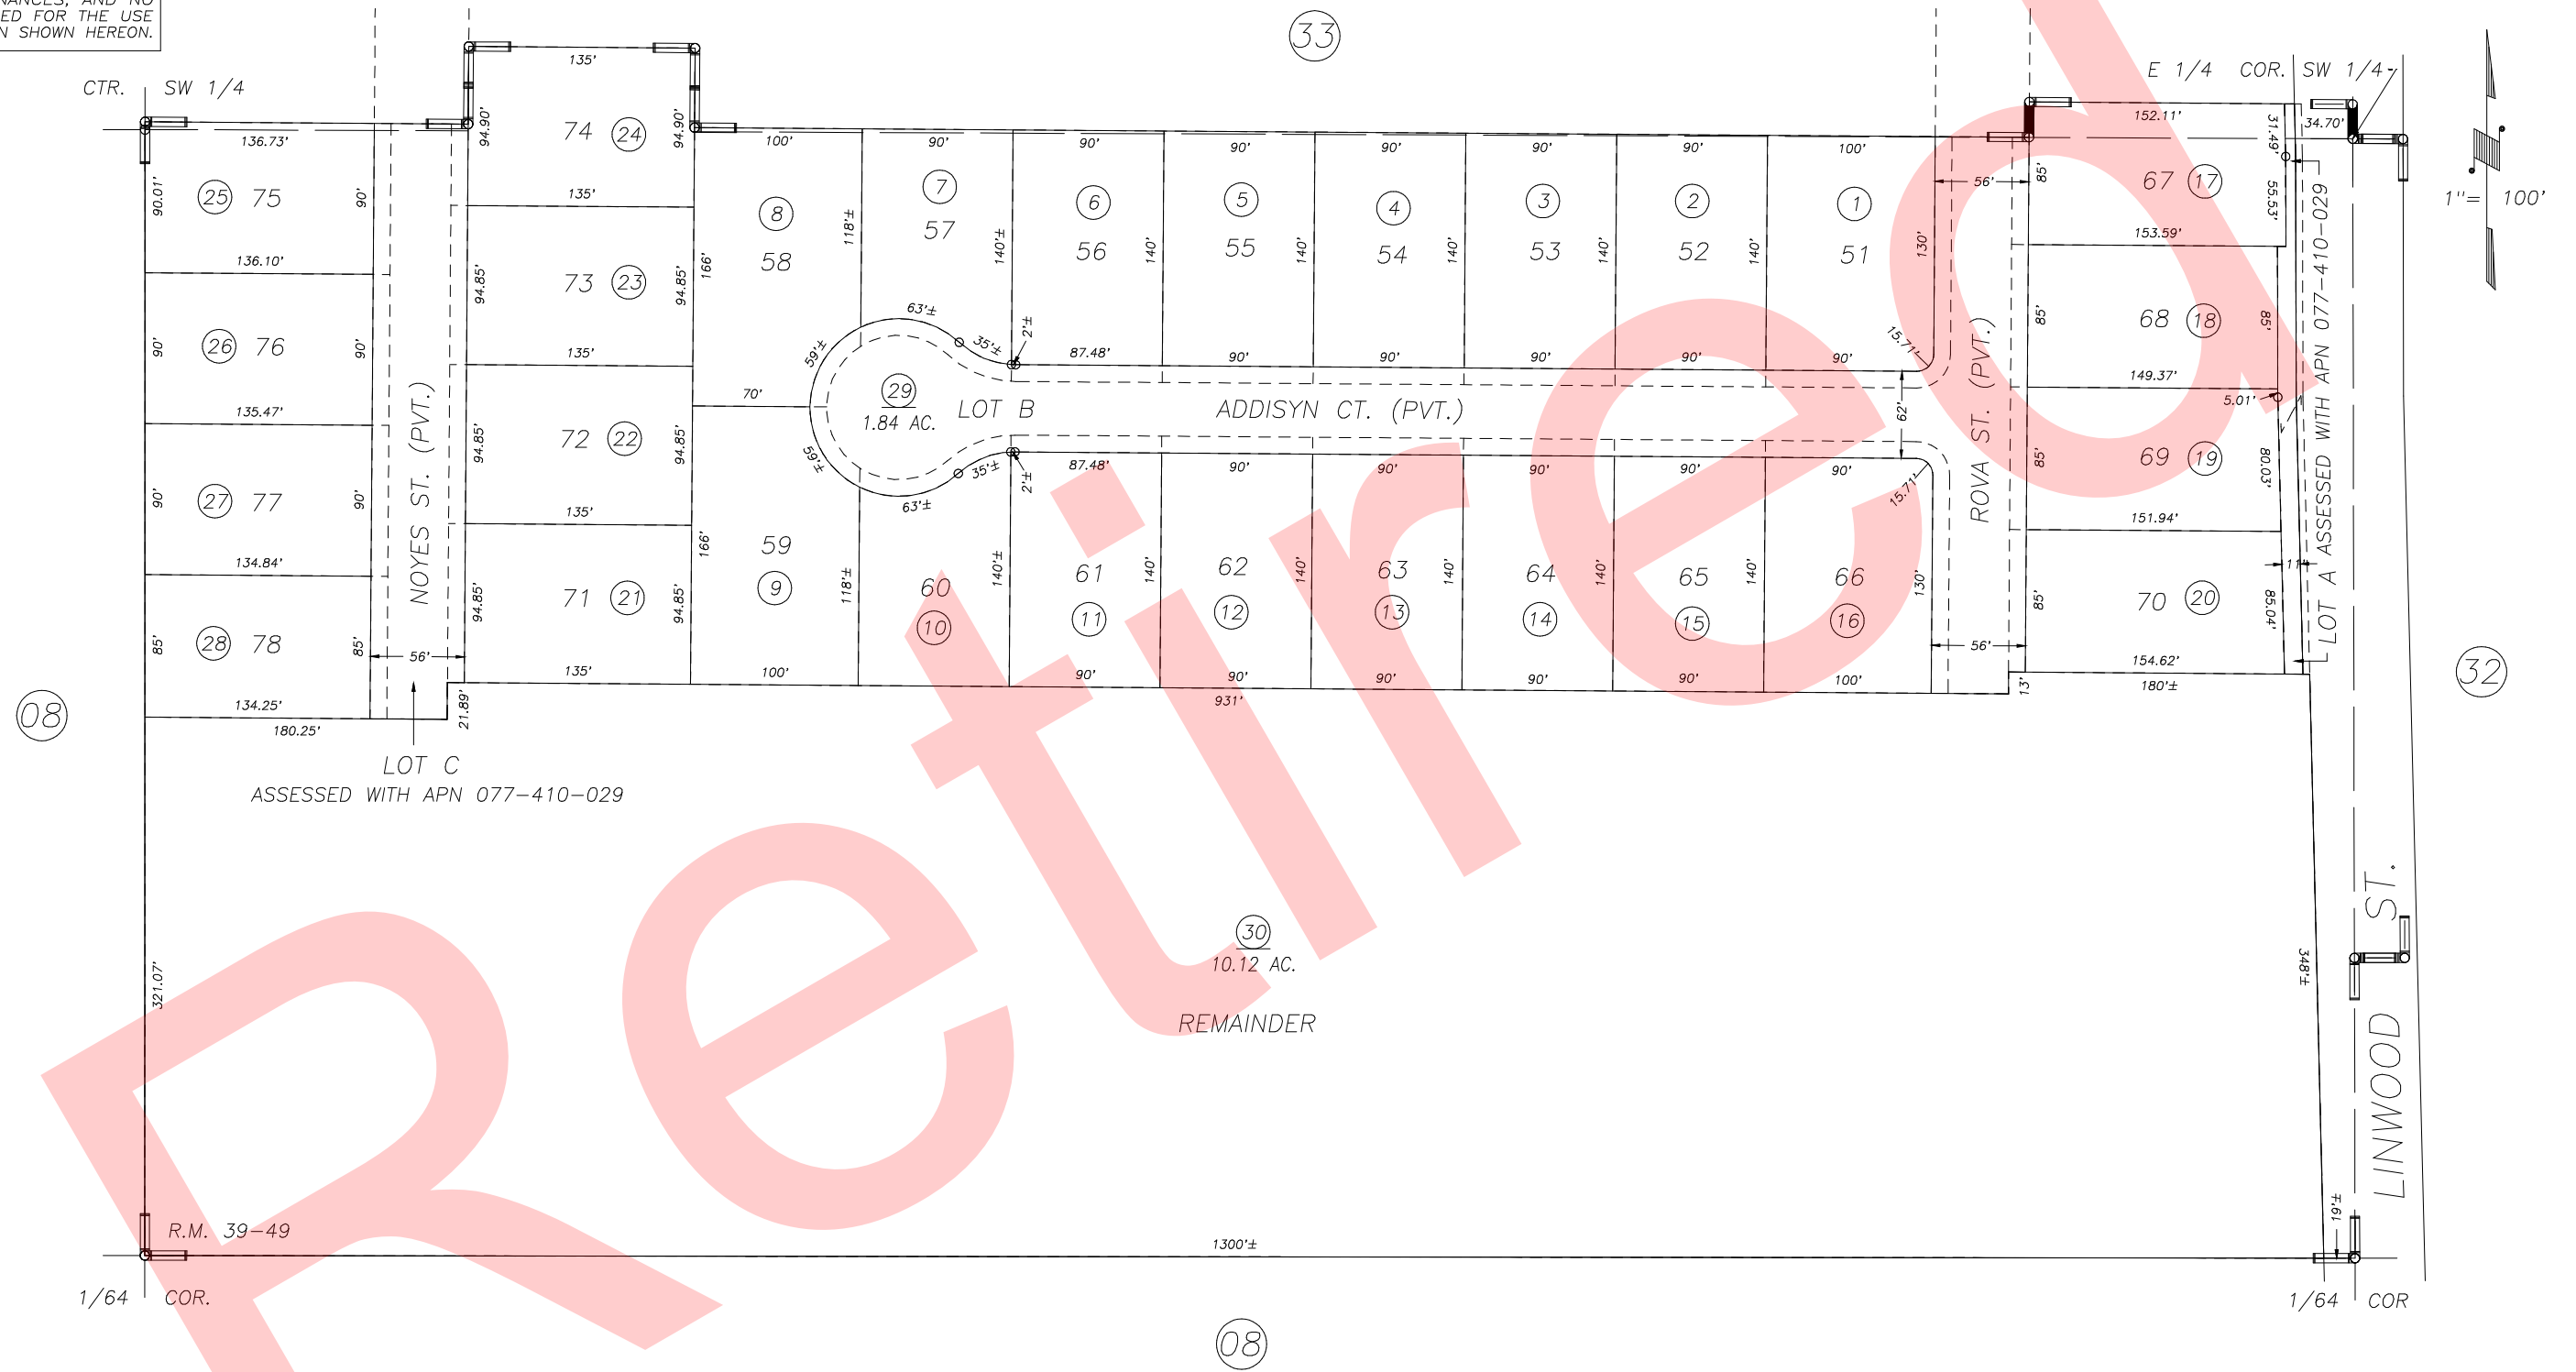

COBBLESTONE ESTATES UNIT NO. 2, R.M. 39-49

CITY OF VISALIA
 ASSESSOR'S MAPS BK. 077 , PG. 41
 COUNTY OF TULARE, CALIFORNIA, U.S.A.

NOTE: Assessor's Parcel Numbers Shown in Circles (1) (123) Assessor's Block Numbers Shown in Elipses

2002-0041721	10/10/2002	KMS
REVISION	DATE	TECH