


DISCLAIMER
THIS MAP WAS PREPARED FOR LOCAL PROPERTY ASSESSMENT PURPOSES ONLY AND THE PARCELS SHOWN HEREON MAY NOT COMPLY WITH STATE AND LOCAL SUBDIVISION ORDINANCES, AND NO LIABILITY IS ASSUMED FOR THE USE OF THE INFORMATION SHOWN HEREON.

N1/2 OF SE1/4 OF SW1/4 SEC.23, T.18S., R.24E., M.D.B.&M.

006-215

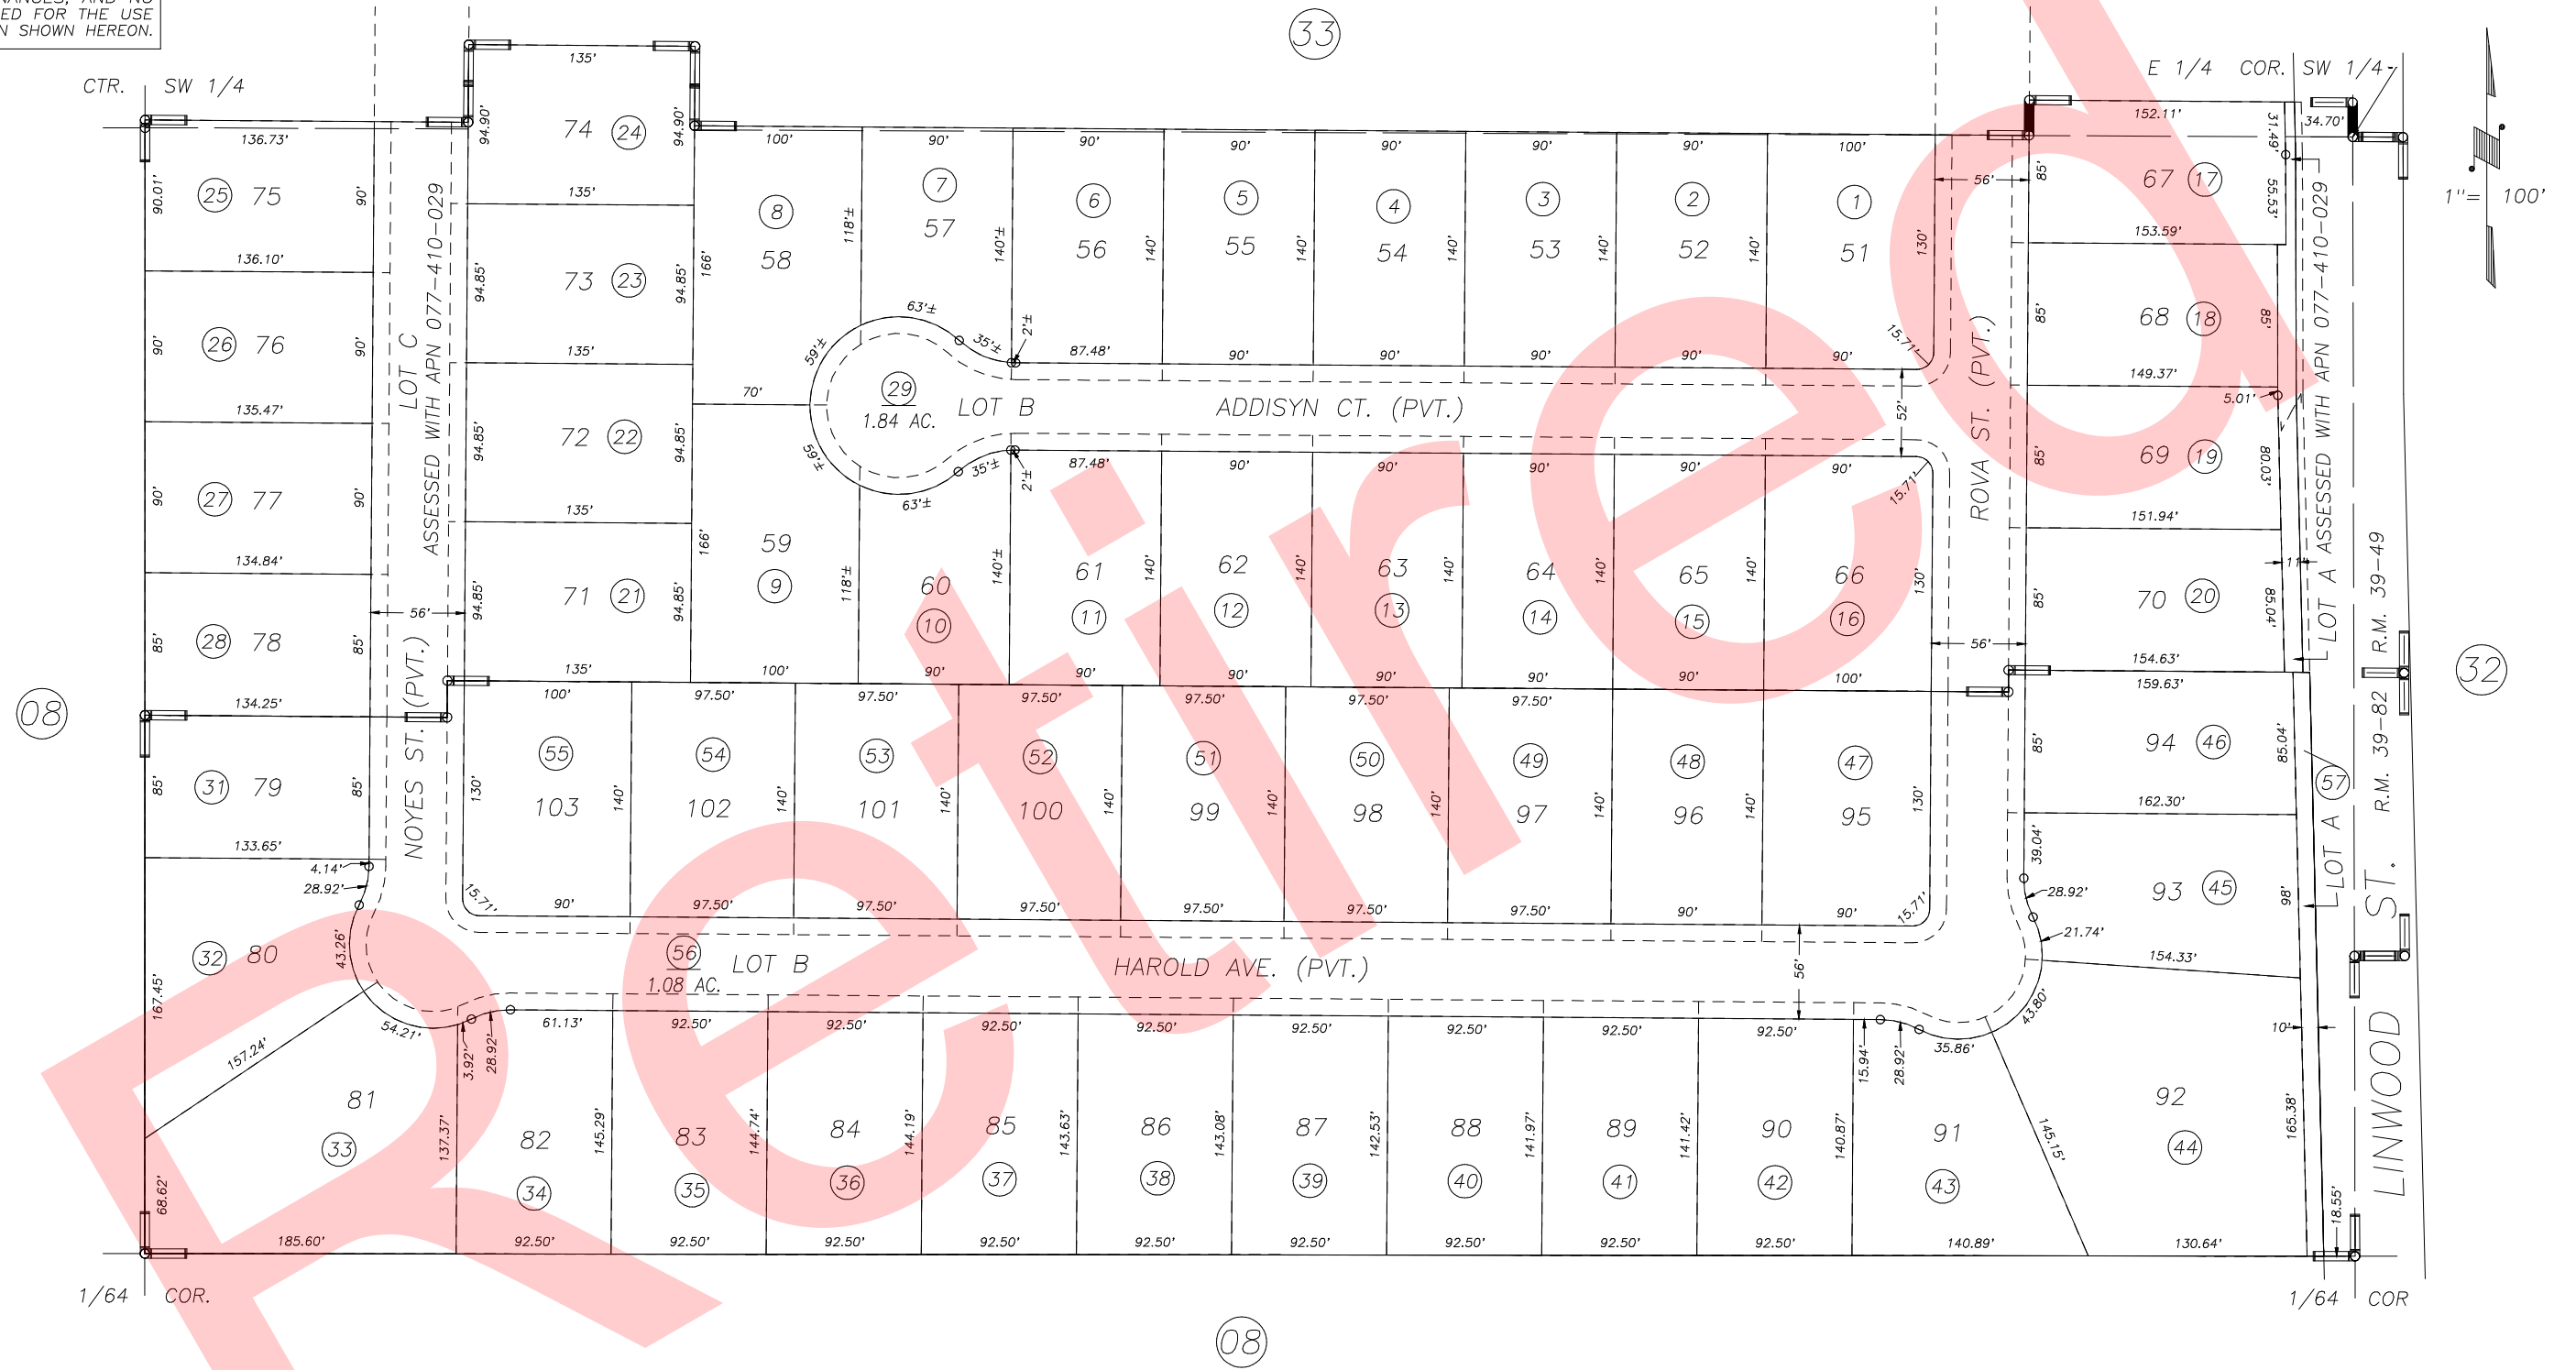

COBBLESTONE ESTATES, UNIT NO. 2, R.M. 39-49
COBBLESTONE ESTATES, UNIT NO. 3, R.M. 39-82

CITY OF VISALIA
ASSESSOR'S MAPS BK. 077 , PG. 41
COUNTY OF TULARE, CALIFORNIA, U.S.A.

NOTE: Assessor's Parcel Numbers Shown in Circles
Assessor's Block Numbers Shown in Elipses

①	⑩	⑬	2002-0096485	06/04/2003	JAL
			REVISION	DATE	TECH