


**DISCLAIMER**  
THIS MAP WAS PREPARED FOR LOCAL PROPERTY ASSESSMENT PURPOSES ONLY AND THE PARCELS SHOWN HEREON MAY NOT COMPLY WITH STATE AND LOCAL SUBDIVISION ORDINANCES, AND NO LIABILITY IS ASSUMED FOR THE USE OF THE INFORMATION SHOWN HEREON.

N1/2 OF SE1/4 OF SW1/4 SEC.23, T.18S., R.24E., M.D.B.&M.

006-215

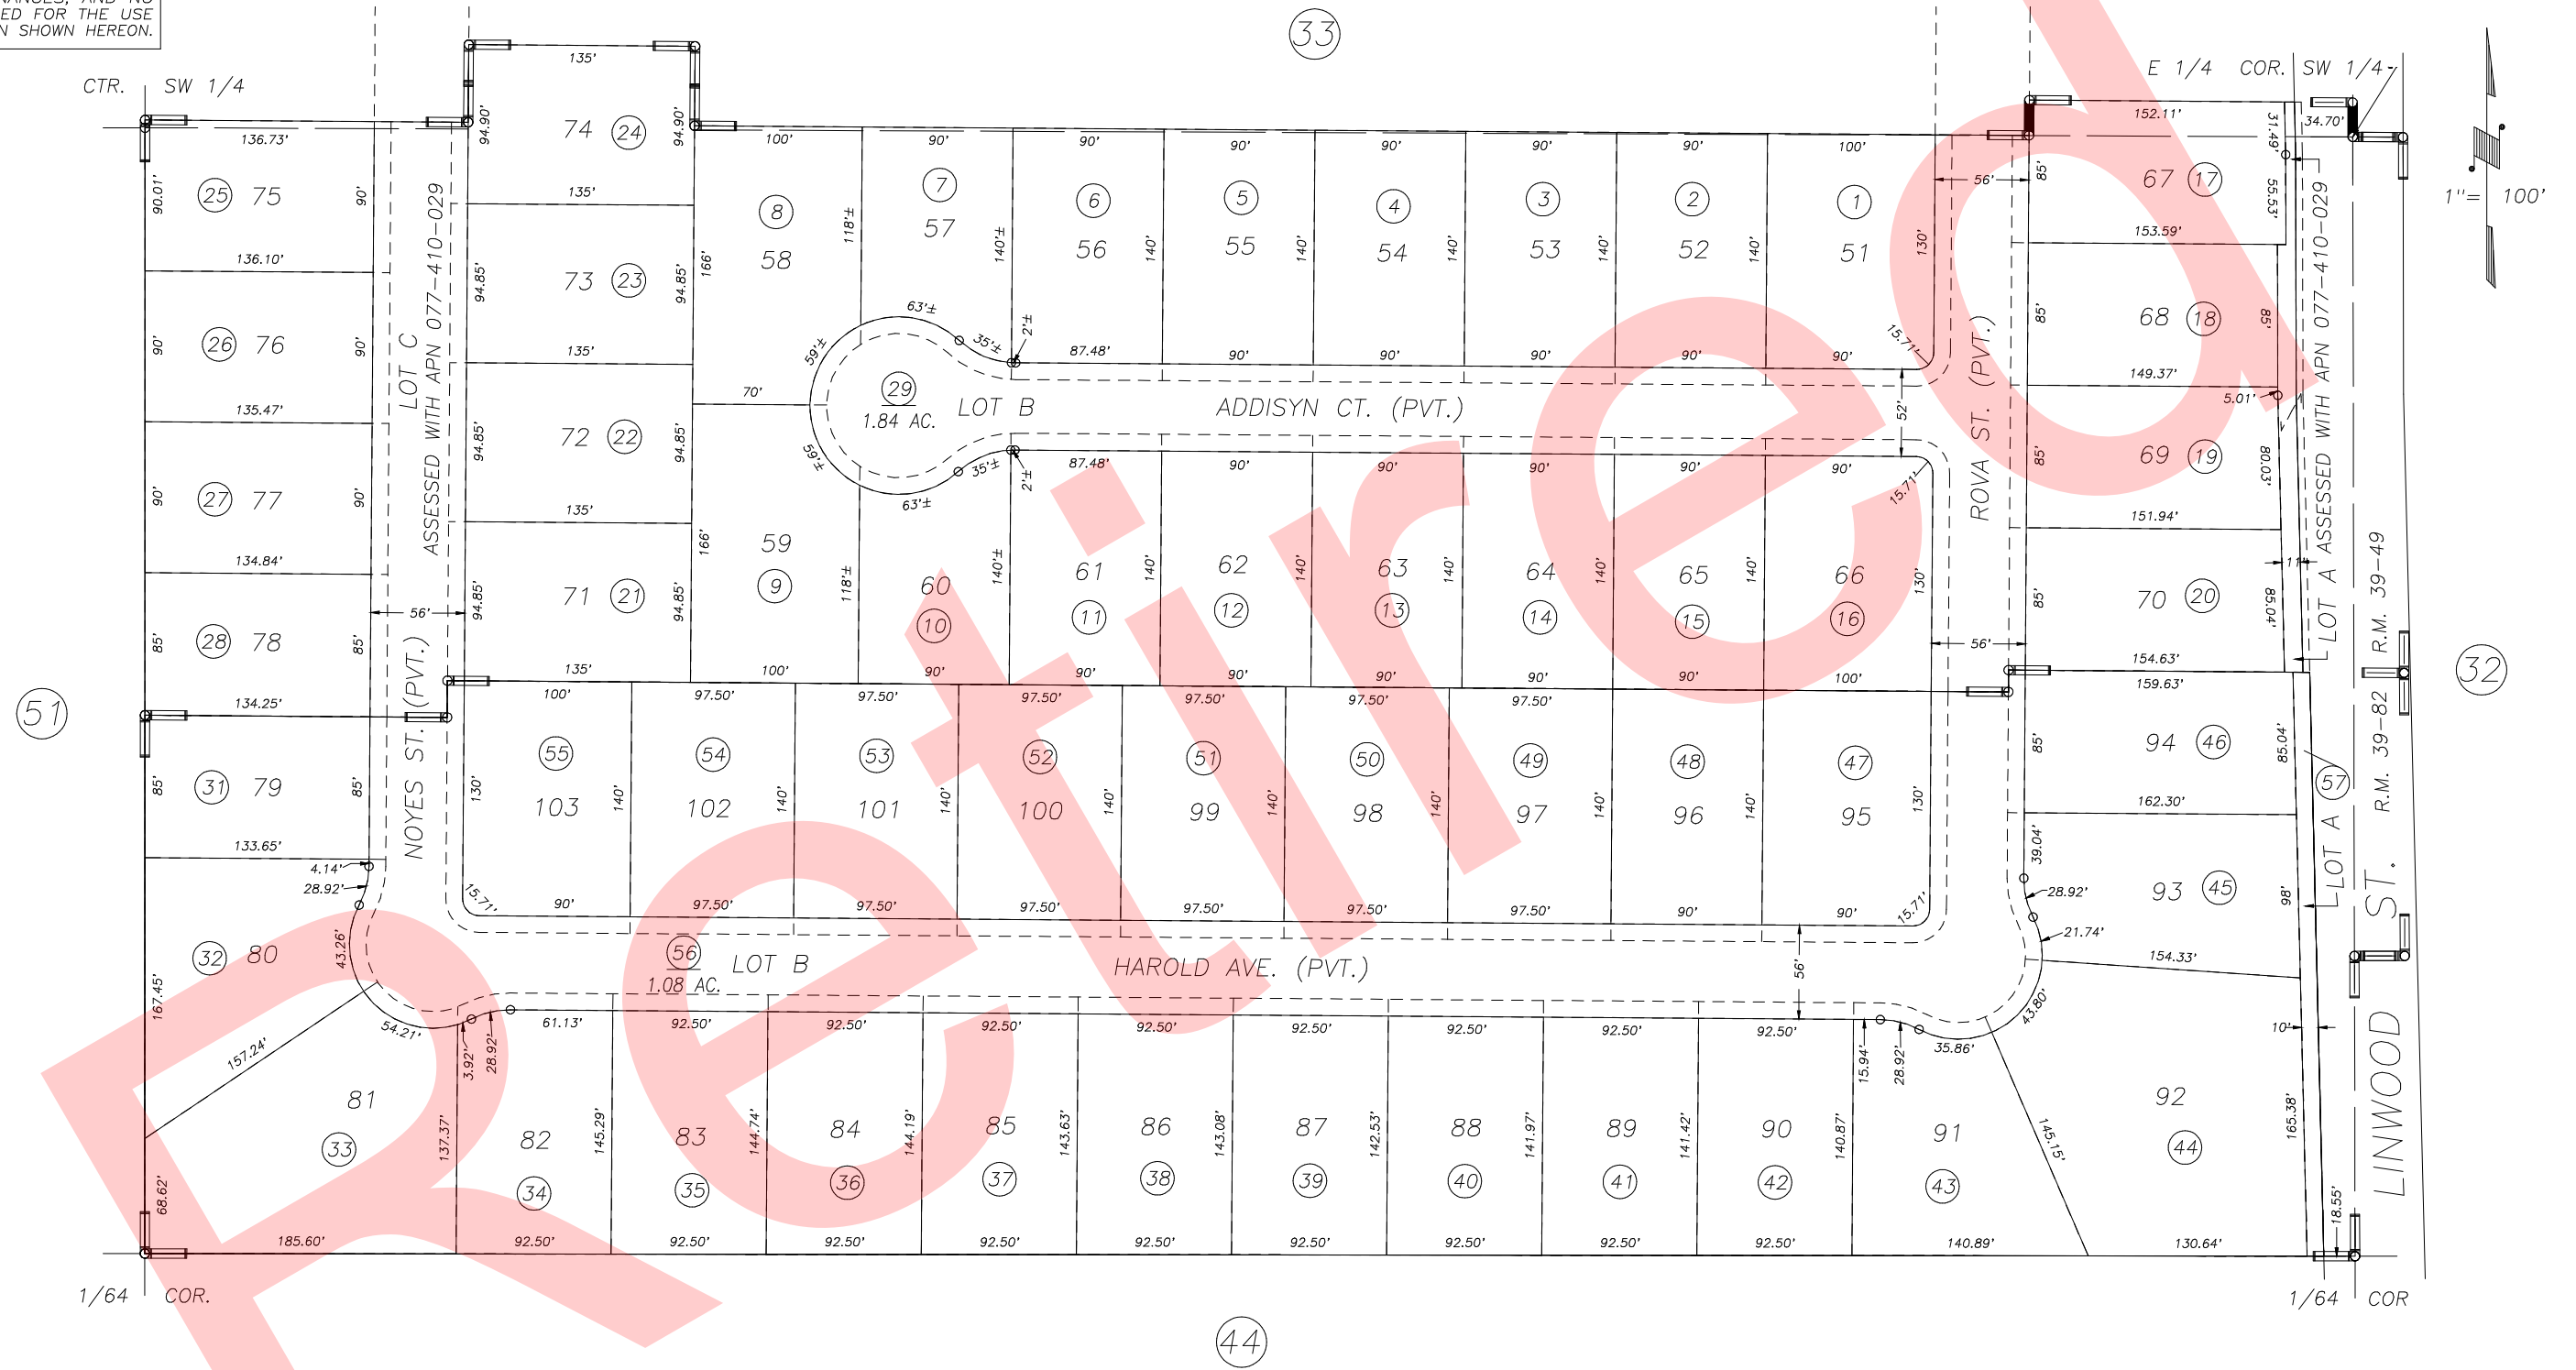

COBBLESTONE ESTATES, UNIT NO. 2, R.M. 39-49  
COBBLESTONE ESTATES, UNIT NO. 3, R.M. 39-82

CITY OF VISALIA  
ASSESSOR'S MAPS BK. 077 , PG. 41  
COUNTY OF TULARE, CALIFORNIA, U.S.A.

NOTE: Assessor's Parcel Numbers Shown in Circles  
Assessor's Block Numbers Shown in Elipses

1	123	UPDATE ADJ. PG. 51	01/24/2005	RBP
		REVISION	DATE	TECH