
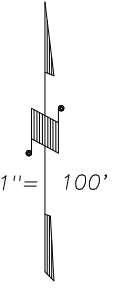
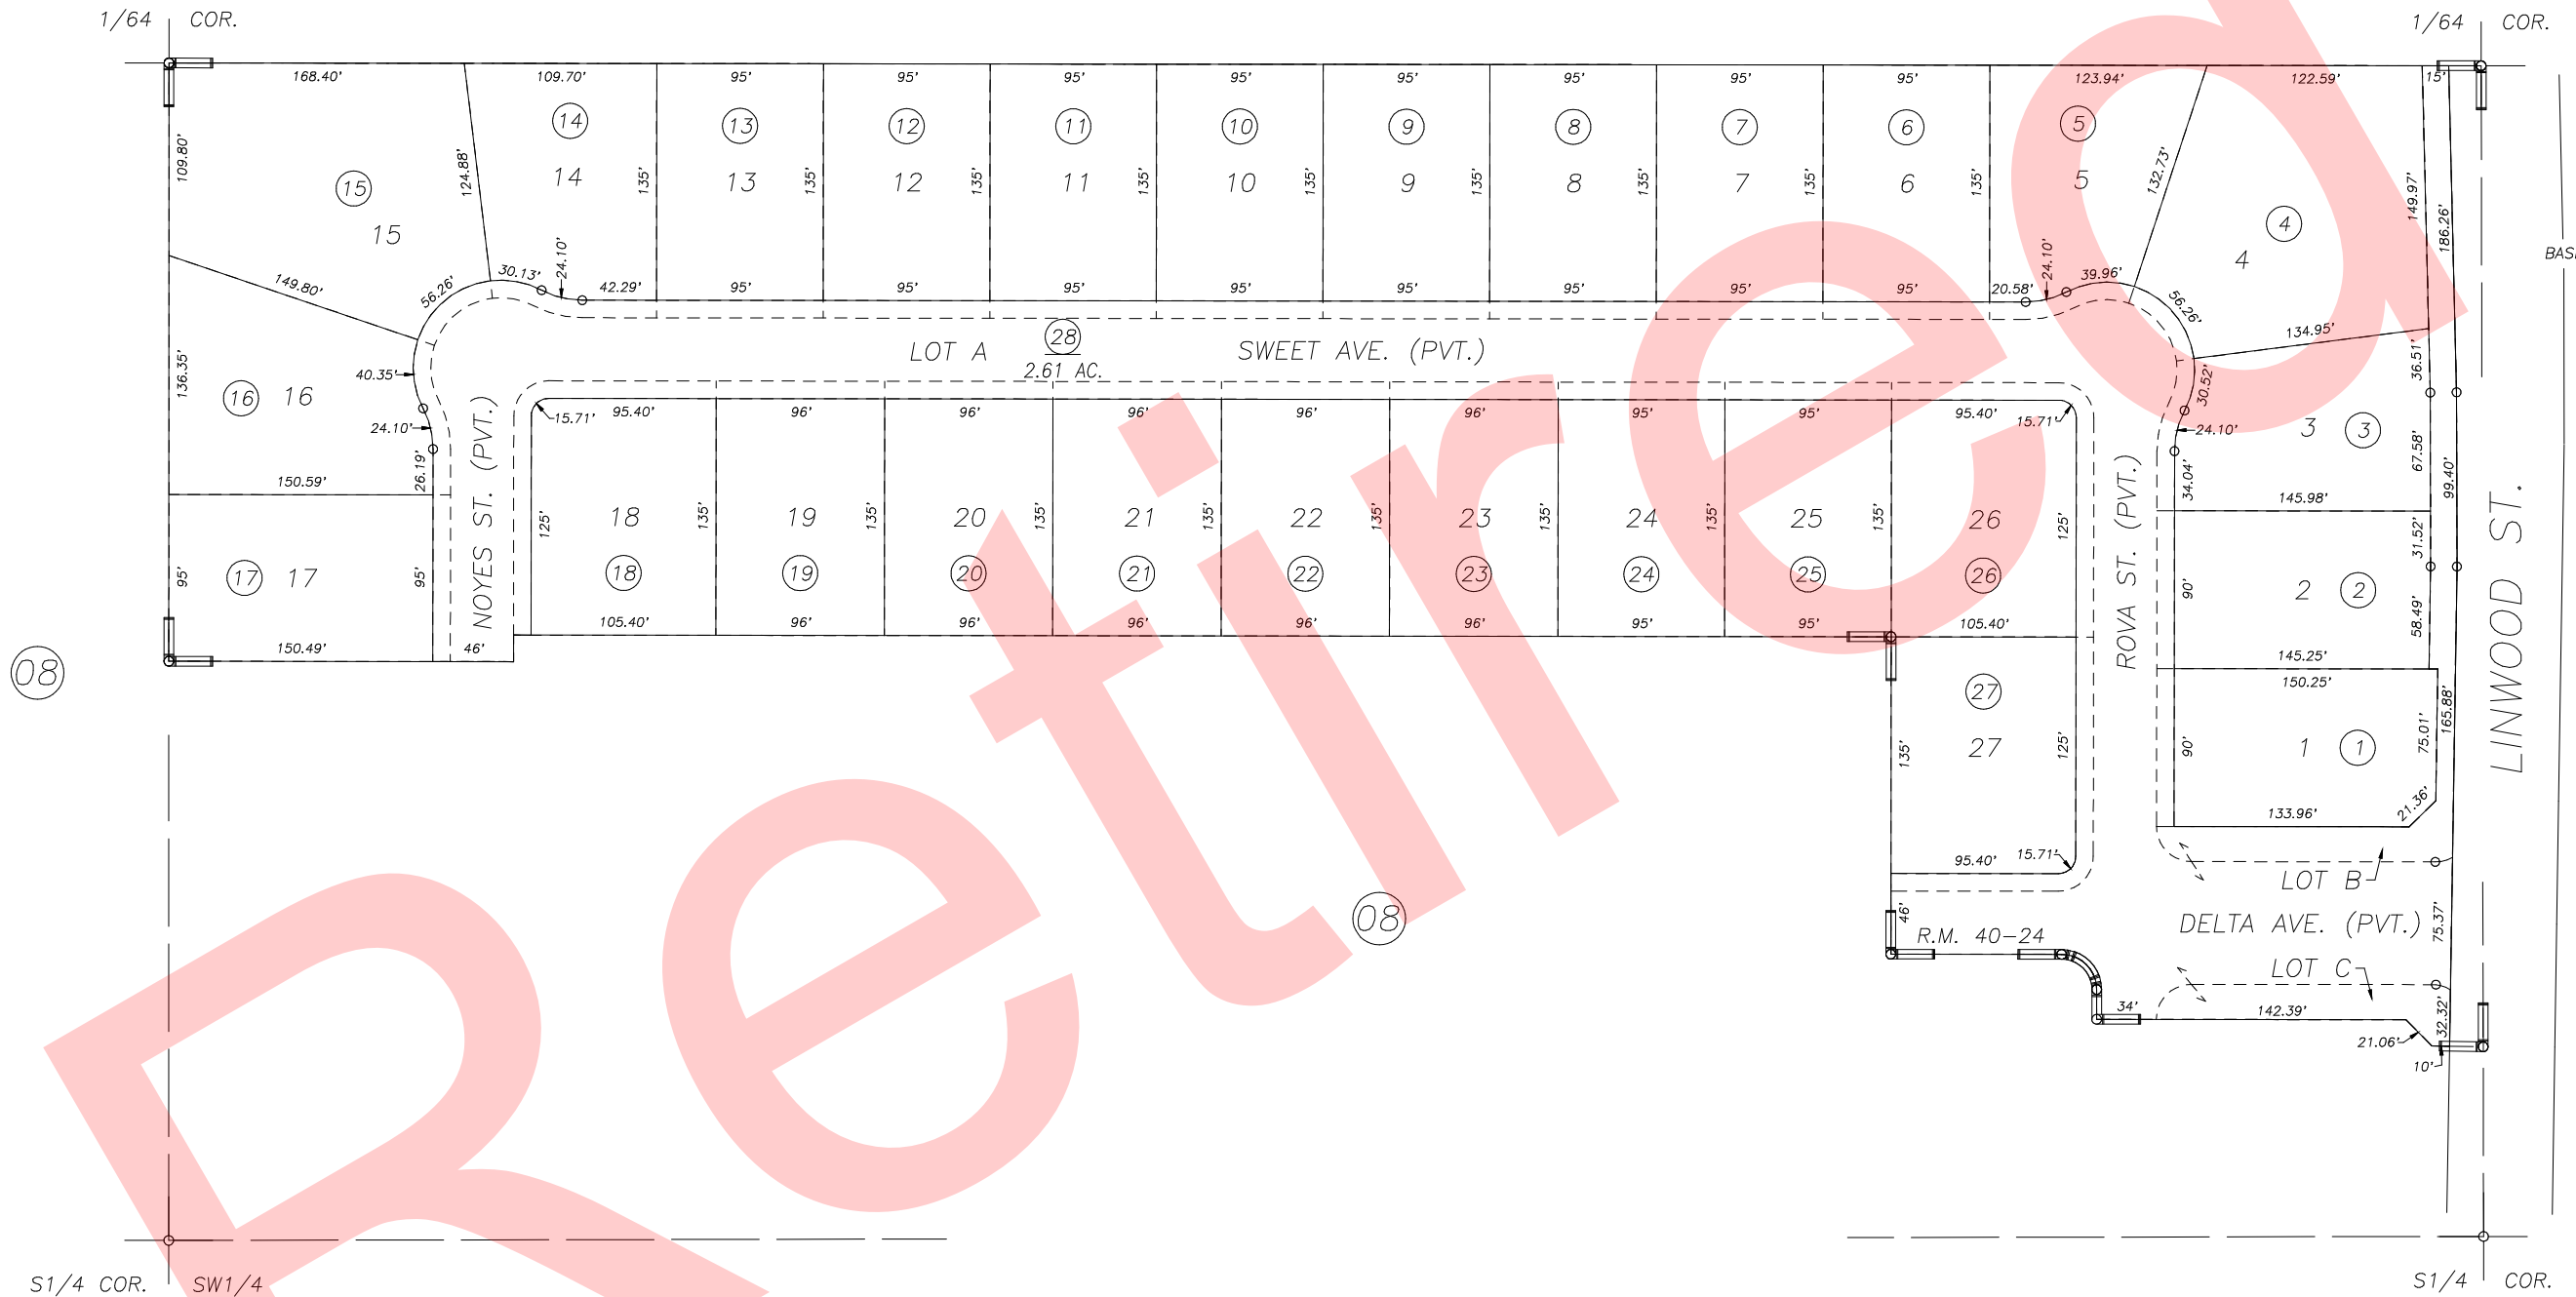


S1/2 OF SE1/4 OF SW1/4 SEC.23, T.18S., R.24E., M.D.B.&M.

Tax Area Codes 077-44  
006-215

**DISCLAIMER**  
THIS MAP WAS PREPARED FOR LOCAL PROPERTY ASSESSMENT PURPOSES ONLY AND THE PARCELS SHOWN HEREON MAY NOT COMPLY WITH STATE AND LOCAL SUBDIVISION ORDINANCES, AND NO LIABILITY IS ASSUMED FOR THE USE OF THE INFORMATION SHOWN HEREON.

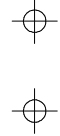

BASIS OF BEARINGS:  
R.M. 40-24

S1/4 COR. SW1/4

COBBLESTONE ESTATES 2 UNIT NO. 1, R.M. 40-24



CITY OF VISALIA  
ASSESSOR'S MAPS BK. 077 , PG. 44  
COUNTY OF TULARE, CALIFORNIA, U.S.A.

NOTE: Assessor's Parcel Numbers Shown in Circles ① ①23  
Assessor's Block Numbers Shown in Elipses ① ①23

2003-0105045	12/19/2003	JAL
REVISION	DATE	TECH