
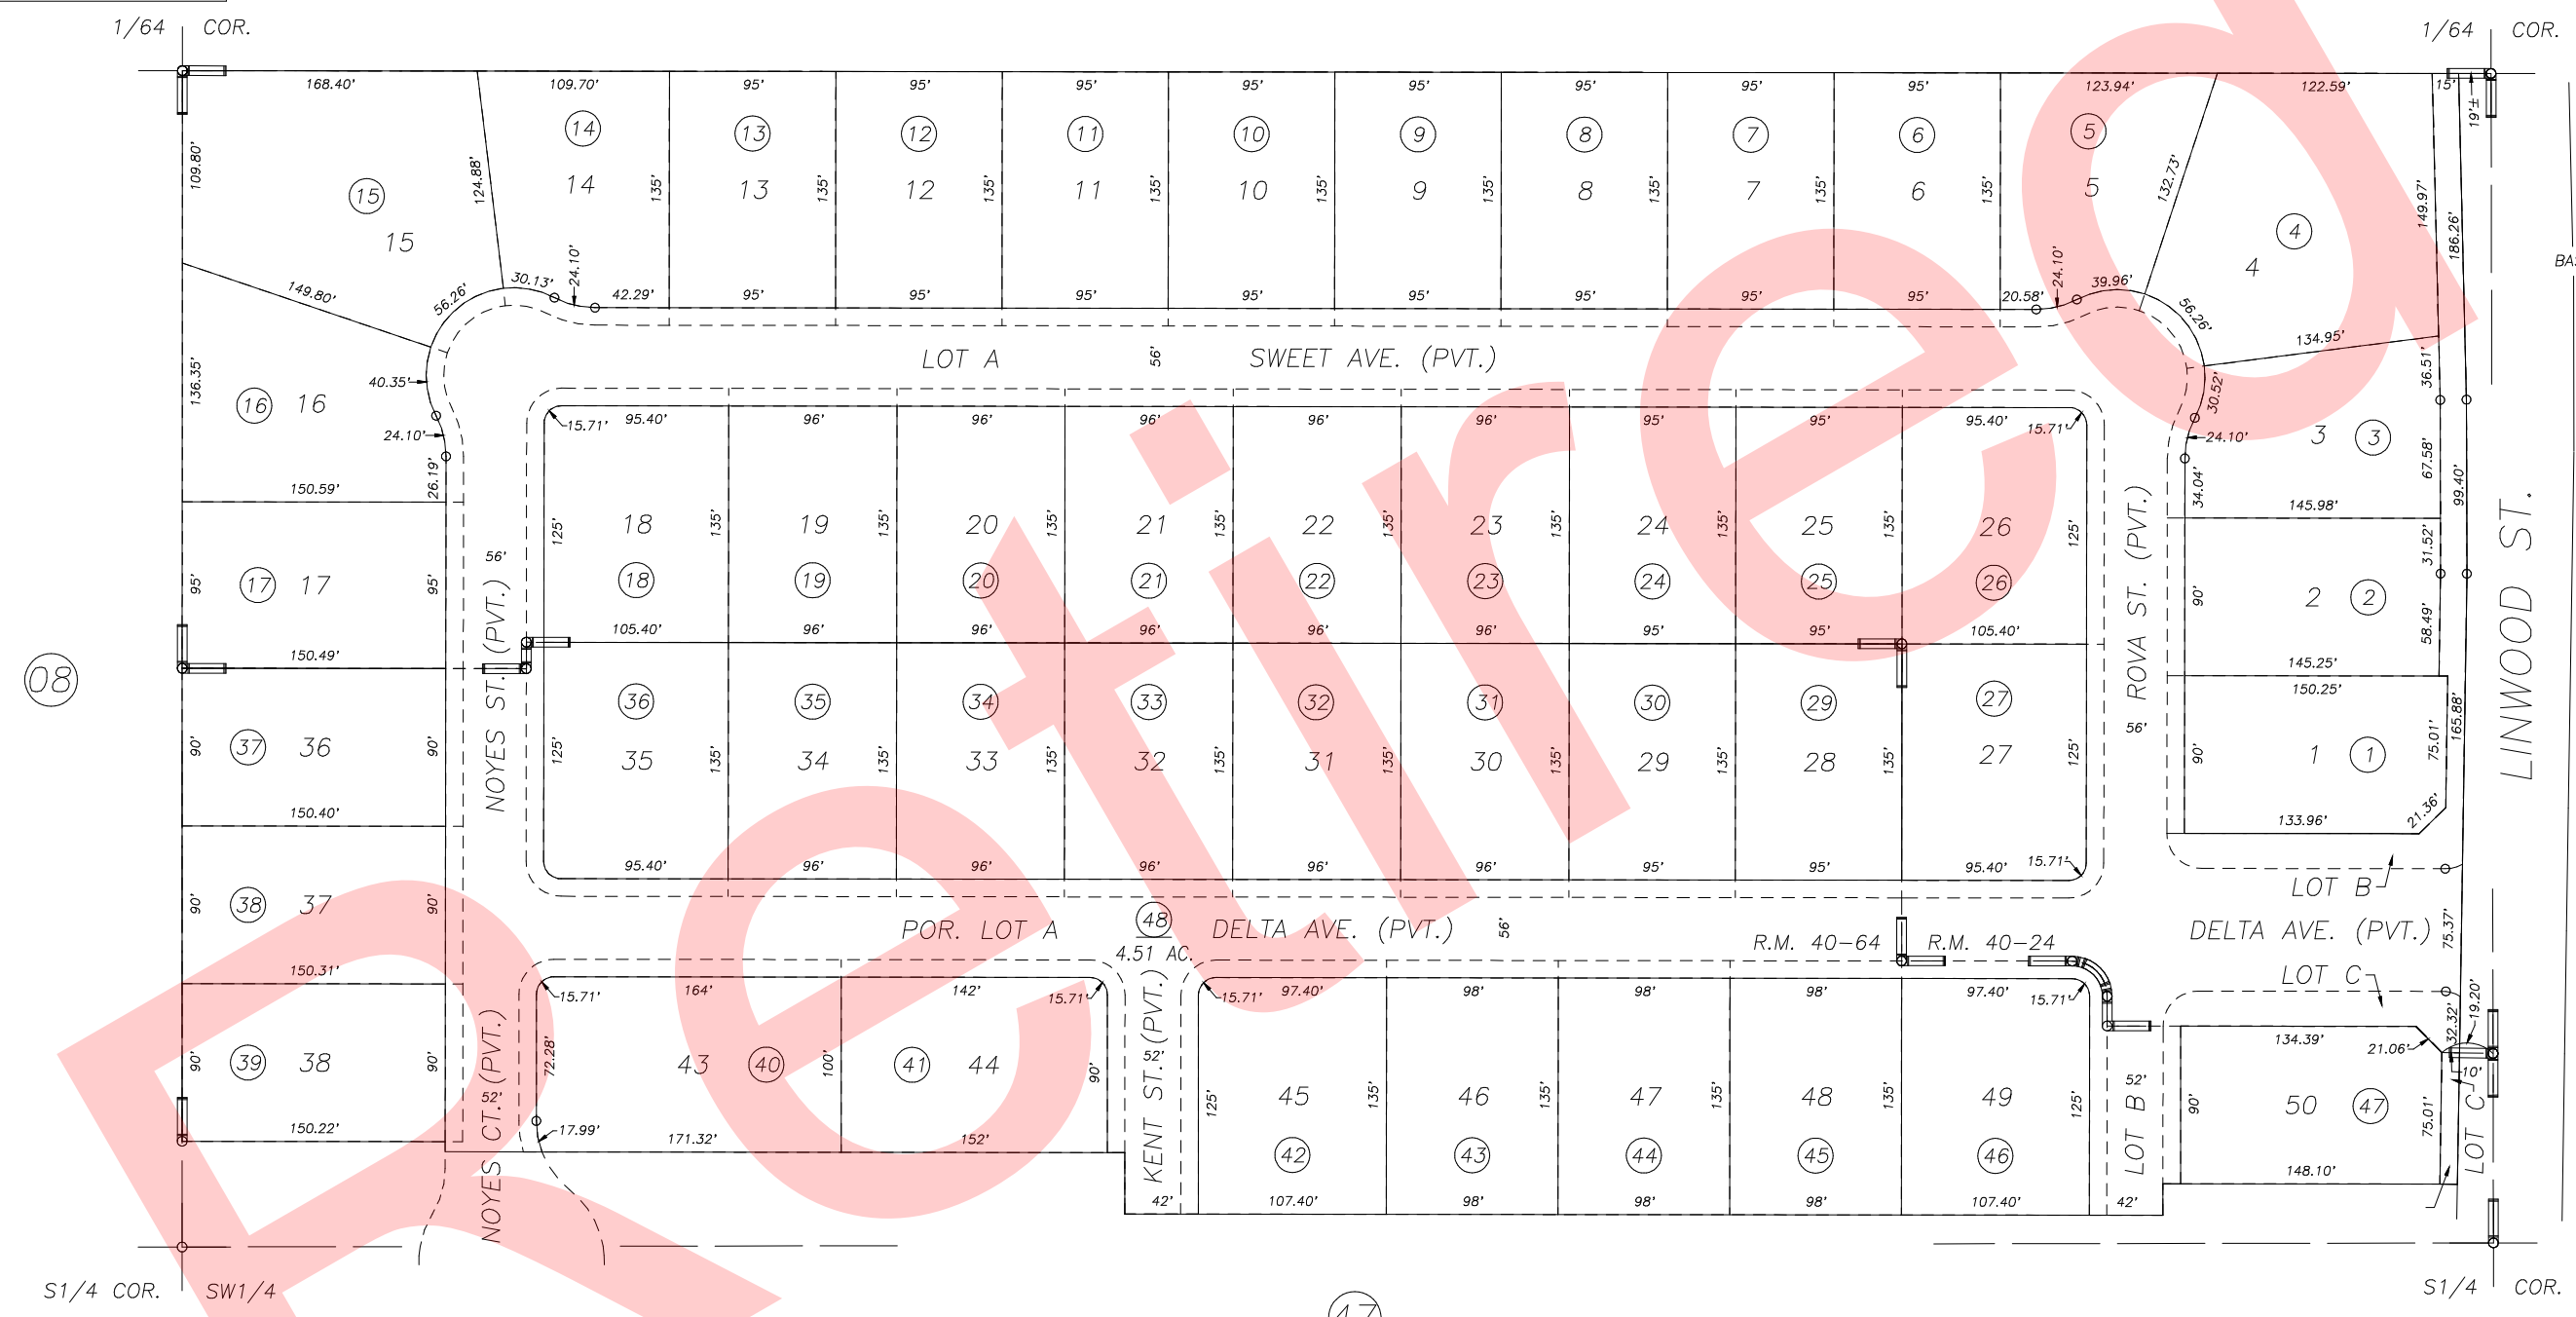
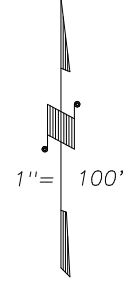


S1/2 OF SE1/4 OF SW1/4 SEC.23, T.18S., R.24E., M.D.B.&M.

Tax Area Codes 077-44
006-215

(41)

DISCLAIMER
THIS MAP WAS PREPARED FOR LOCAL PROPERTY ASSESSMENT PURPOSES ONLY AND THE PARCELS SHOWN HEREON MAY NOT COMPLY WITH STATE AND LOCAL SUBDIVISION ORDINANCES, AND NO LIABILITY IS ASSUMED FOR THE USE OF THE INFORMATION SHOWN HEREON.

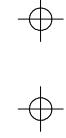

COBBLESTONE ESTATES II UNIT NO. 1, R.M. 40-24
POR. COBBLESTONE ESTATES II UNIT NO. 2, R.M. 40-64

CITY OF VISALIA
ASSESSOR'S MAPS BK. 077 , PG. 44
COUNTY OF TULARE, CALIFORNIA, U.S.A.

NOTE: Assessor's Parcel Numbers Shown in Circles (1) (123)
Assessor's Block Numbers Shown in Elipses

2004-0036942	08/09/2004	JAL
REVISION	DATE	TECH