


N1/2 OF SW1/4 OF SW1/4 SEC.23, T.18S., R.24E., M.D.B.&M.

Tax Area Codes 077-51  
006-175

(23)

DISCLAIMER  
THIS MAP WAS PREPARED FOR LOCAL  
PROPERTY ASSESSMENT PURPOSES ONLY  
AND THE PARCELS SHOWN HEREON MAY  
NOT COMPLY WITH STATE AND LOCAL  
SUBDIVISION ORDINANCES. AND NO  
LIABILITY IS ASSUMED FOR THE USE  
OF THE INFORMATION SHOWN HEREON.

1" = 100'  
BASIS OF BEARINGS:  
R.M. 41-6

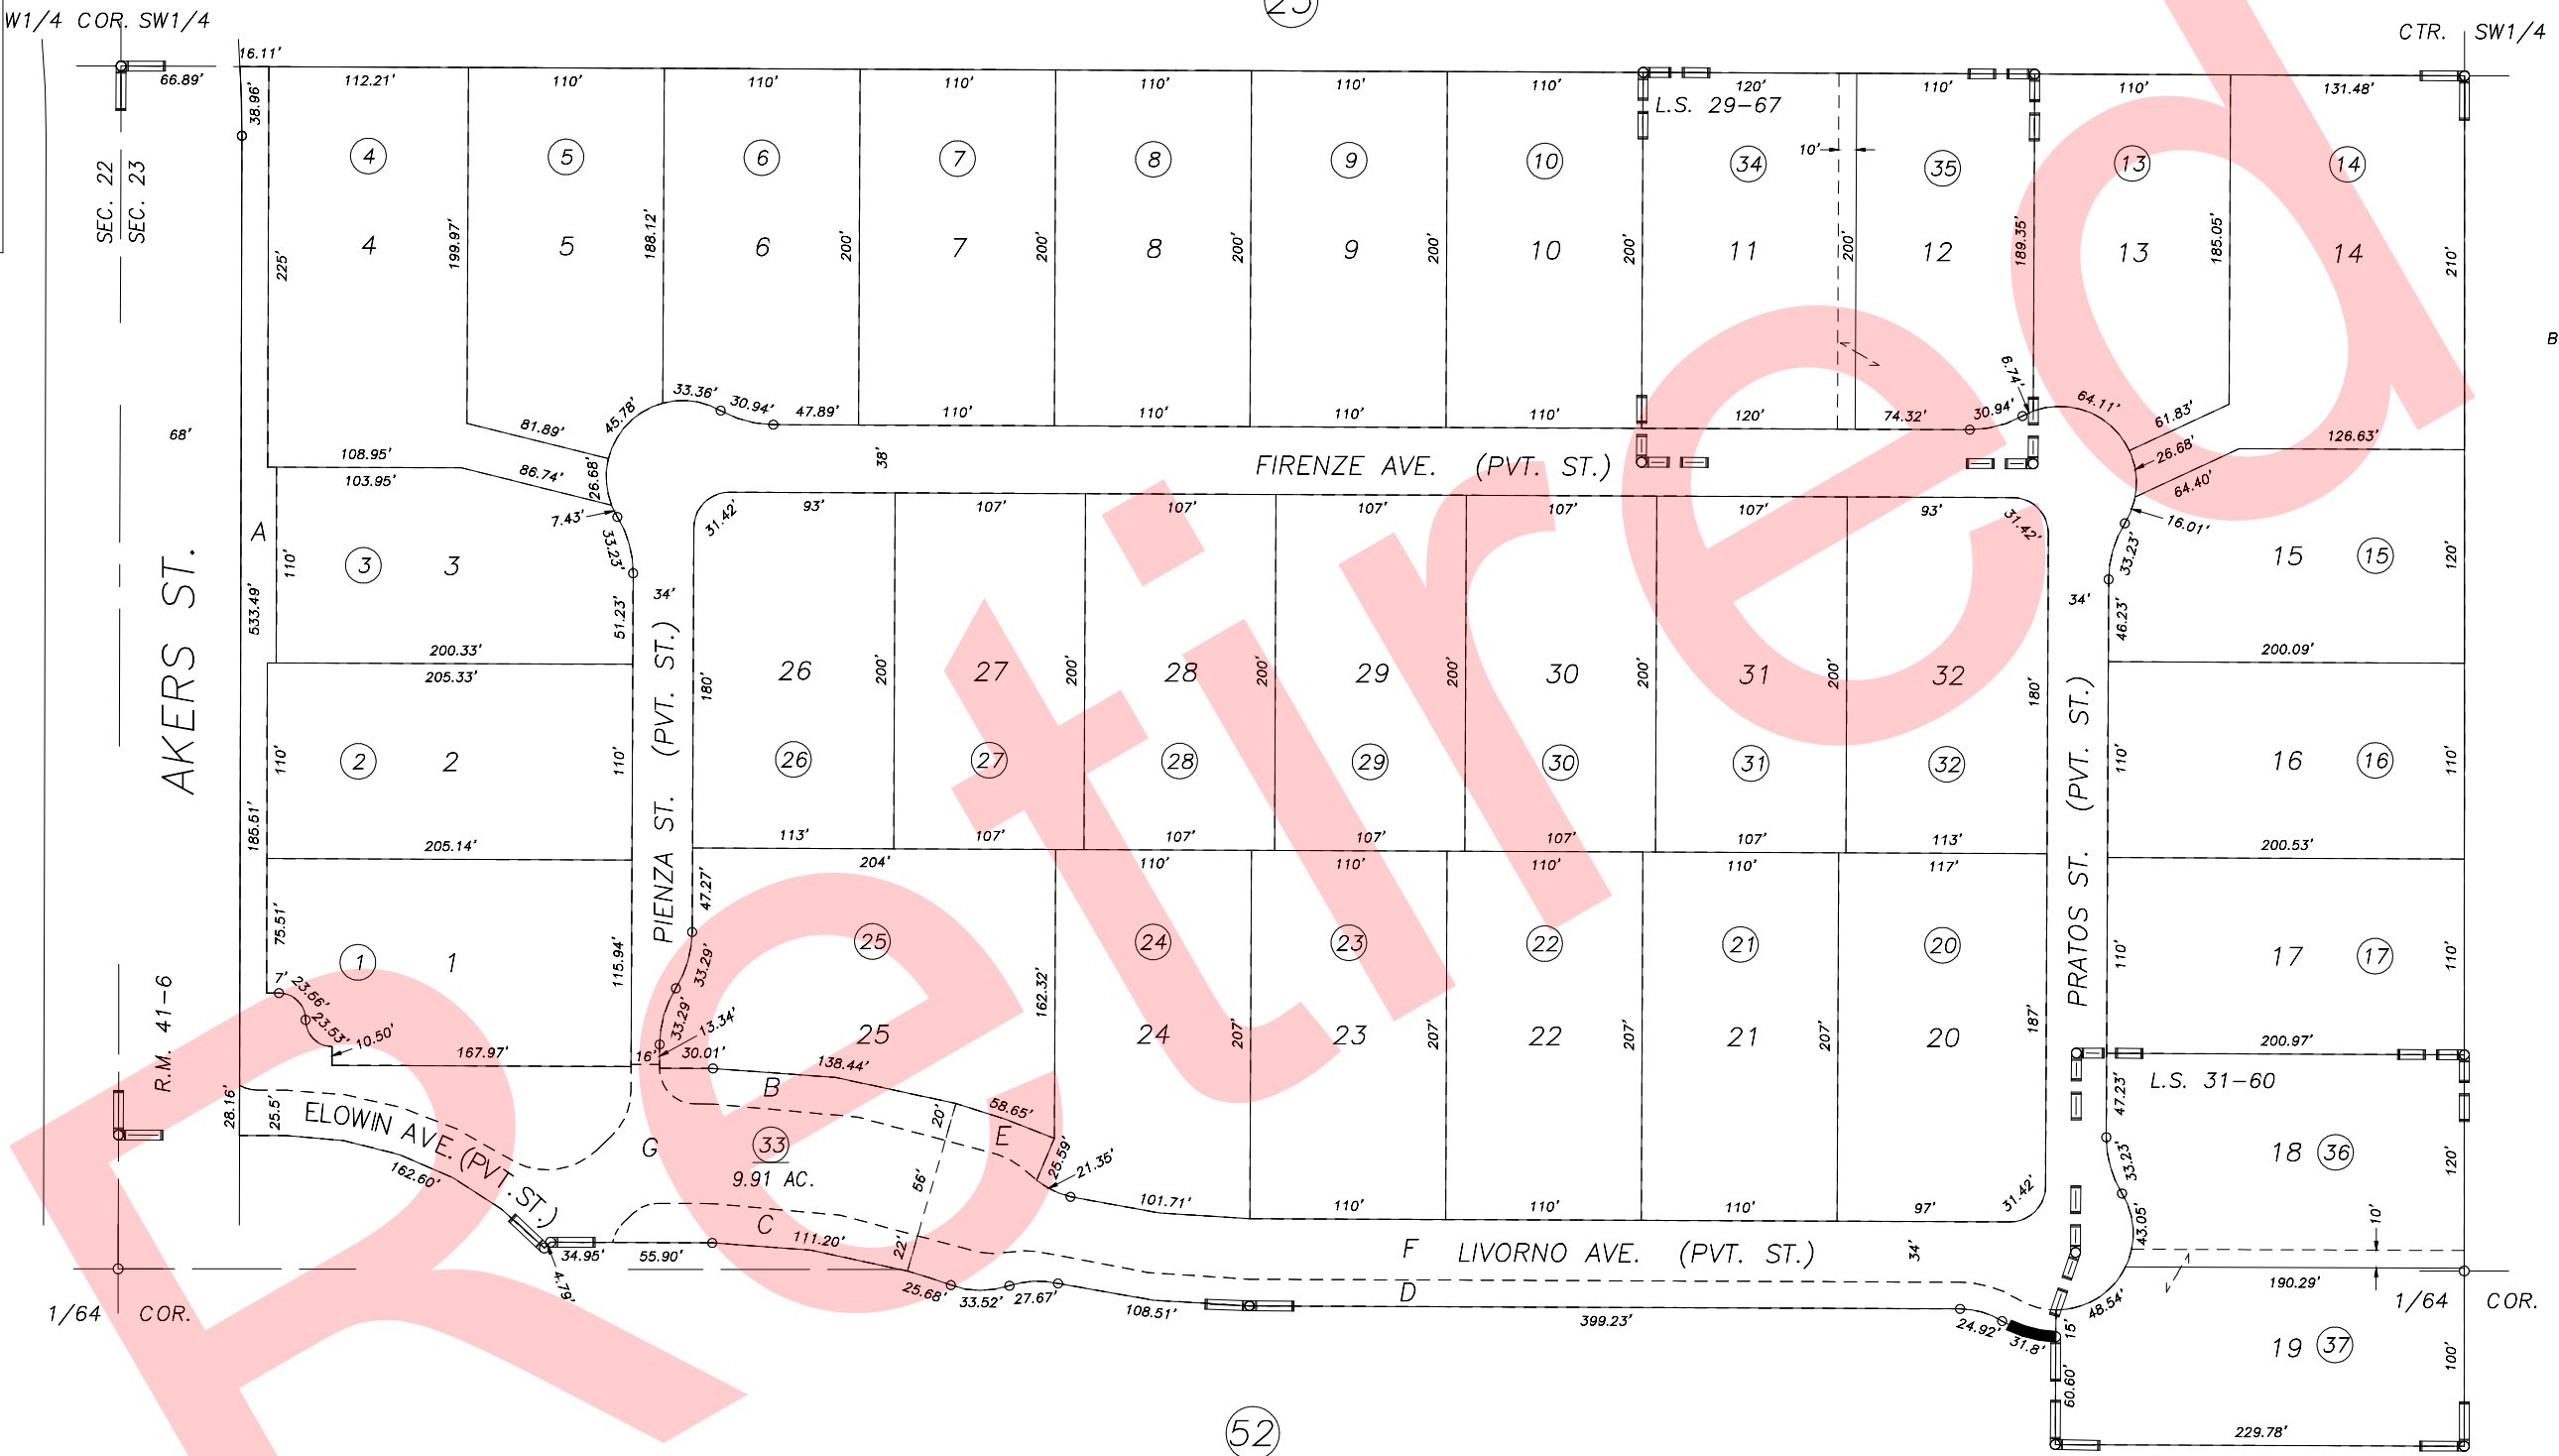

(16)

(41)

(52)

DA VINCI AT BELLA SERA, R.M. 41-6  
RECORD OF SURVEY, L.S. 29-67  
RECORD OF SURVEY, L.S. 31-60

CITY OF VISALIA  
ASSESSOR'S MAPS BK.77 , PG.51  
COUNTY OF TULARE, CALIFORNIA, U.S.A.

NOTE: Assessor's Parcel Numbers Shown in Circles (1) (23)  
Assessor's Block Numbers Shown in Ellipses (16) (41) (49)

2012-0049129	04/17/2013	ASG
REVISION	DATE	TECH