


SE1/4 OF N1/2 OF SW1/4 SEC.22, T.18S., R.24E., M.D.B.&M.


Tax Area Codes 077-53
153-015

DISCLAIMER
THIS MAP WAS PREPARED FOR LOCAL
PROPERTY ASSESSMENT PURPOSES ONLY
AND THE PARCELS SHOWN HEREON MAY
NOT COMPLY WITH STATE AND LOCAL
SUBDIVISION ORDINANCES, AND NO
LIABILITY IS ASSUMED FOR THE USE
OF THE INFORMATION SHOWN HEREON.

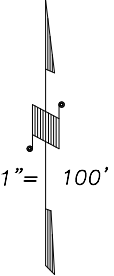

1" = 100'

BASIS OF BEARINGS:
R.M. 41-34

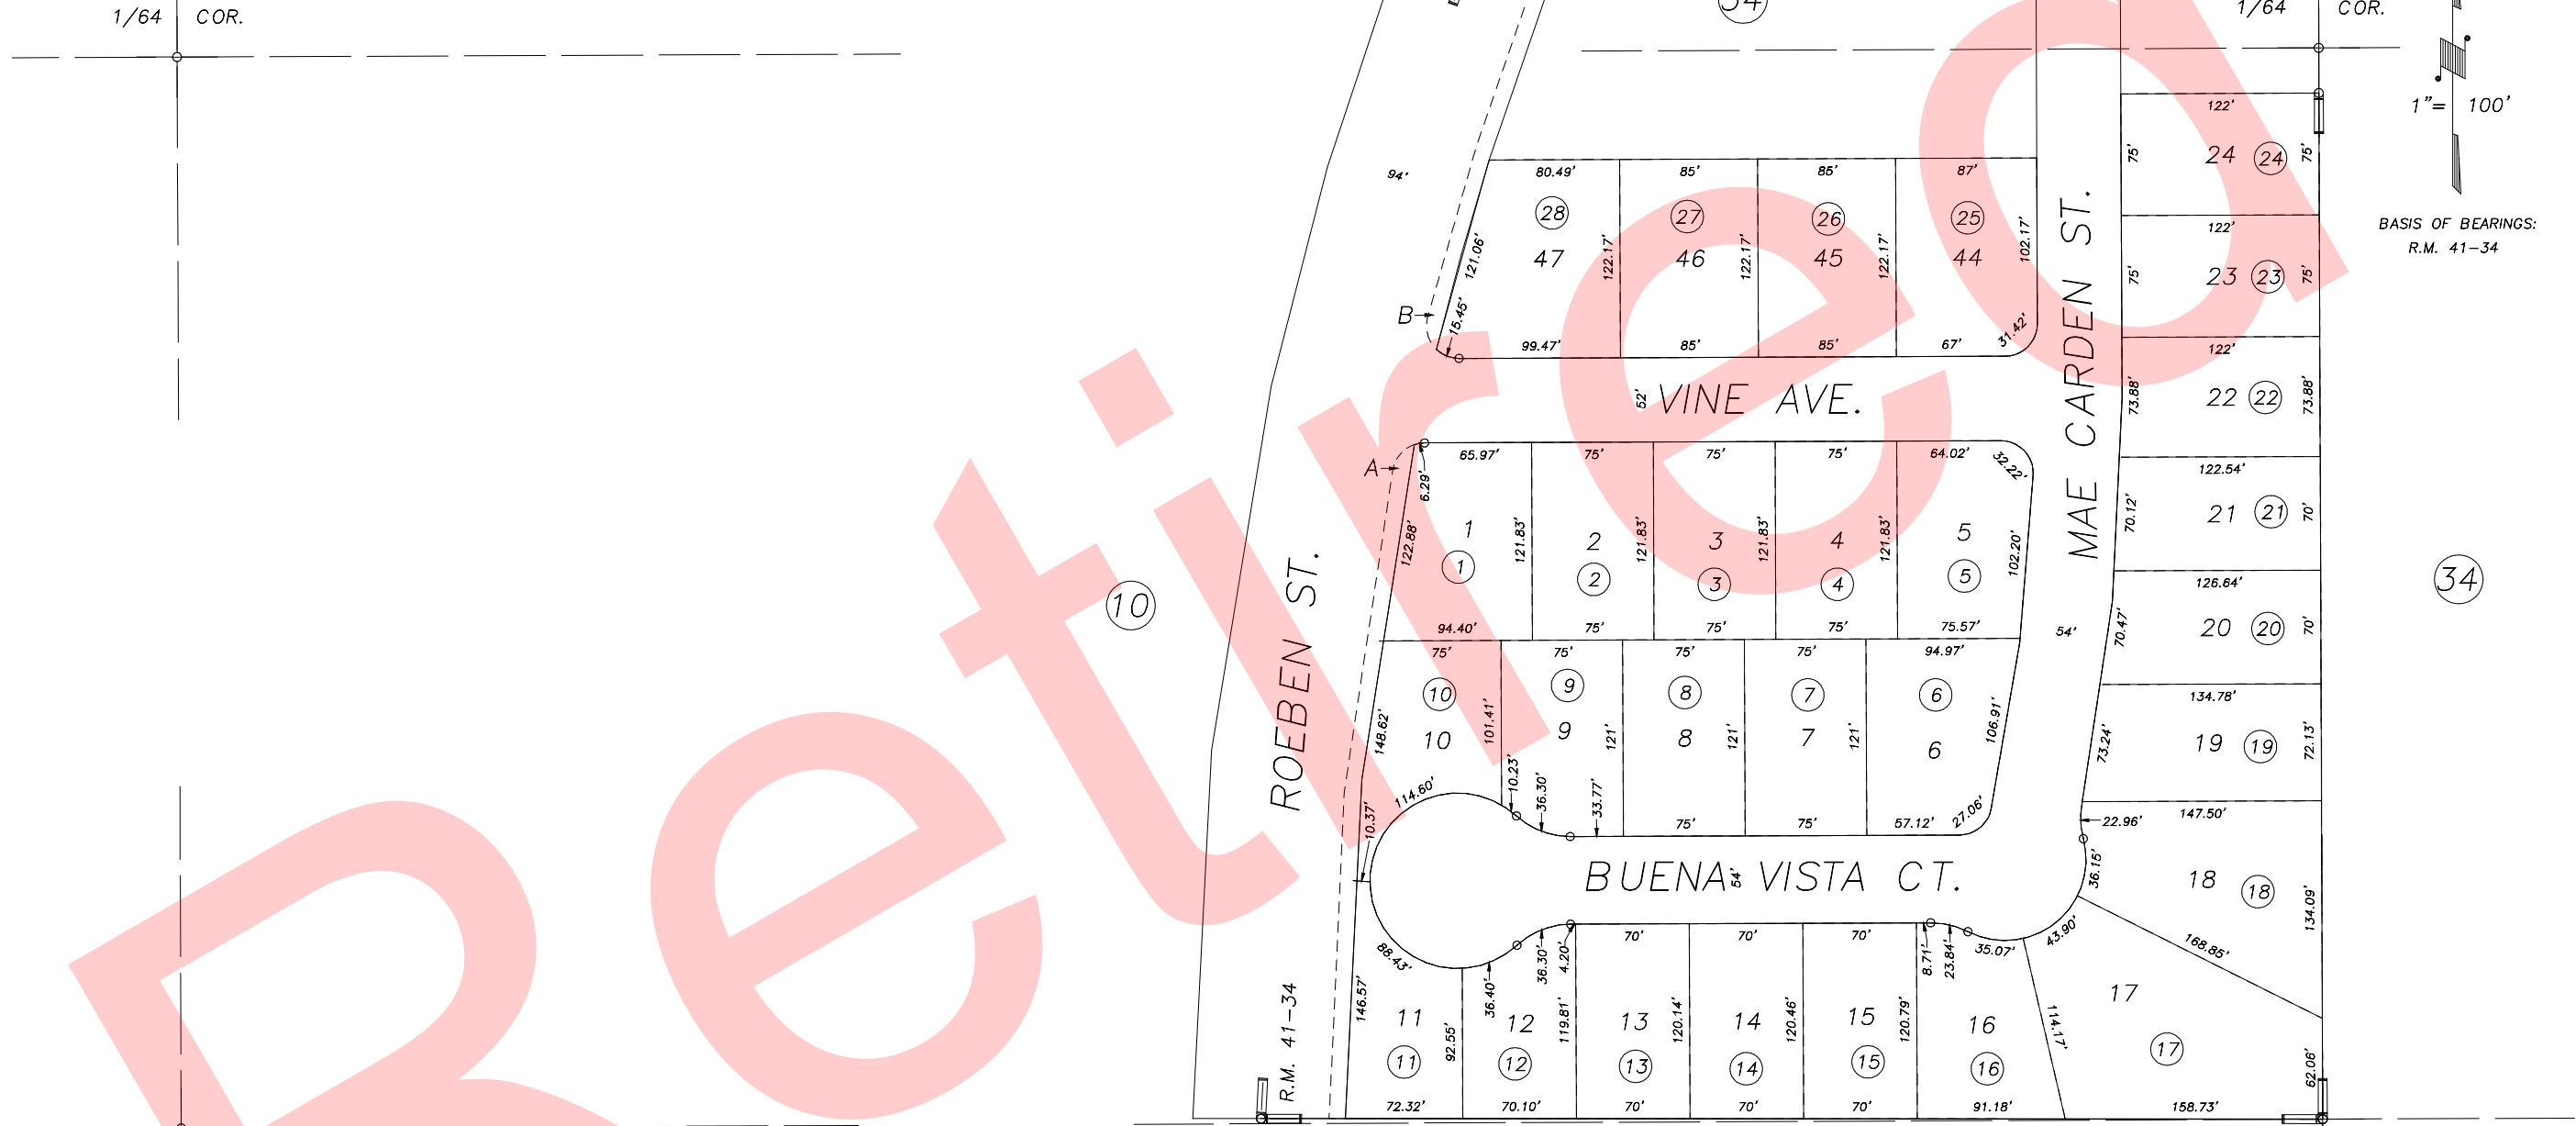

1/64 COR.

1/64 COR.

CTR. SW1/4

E1/4 COR. SW1/4

FOXWOOD ESTATES UNIT NO. 5, R.M. 41-34

VICINITY OF VISALIA
ASSESSOR'S MAPS BK.077 , PG.53
COUNTY OF TULARE, CALIFORNIA, U.S.A.

NOTE: Assessor's Parcel Numbers Shown in Circles (1) (123)
Assessor's Block Numbers Shown in Elipses (10) (123)

2005-0047809	10/13/2005	CBT
REVISION	DATE	TECH