


DISCLAIMER
 THIS MAP WAS PREPARED FOR LOCAL PROPERTY ASSESSMENT PURPOSES ONLY AND THE PARCELS SHOWN HEREON MAY NOT COMPLY WITH STATE AND LOCAL SUBDIVISION ORDINANCES, AND NO LIABILITY IS ASSUMED FOR THE USE OF THE INFORMATION SHOWN HEREON.

S1/2 OF NE1/4 OF SW1/4 SEC.22, T.18S., R.24E., M.D.B.&M.

Tax Area Codes 077-53
 006-197

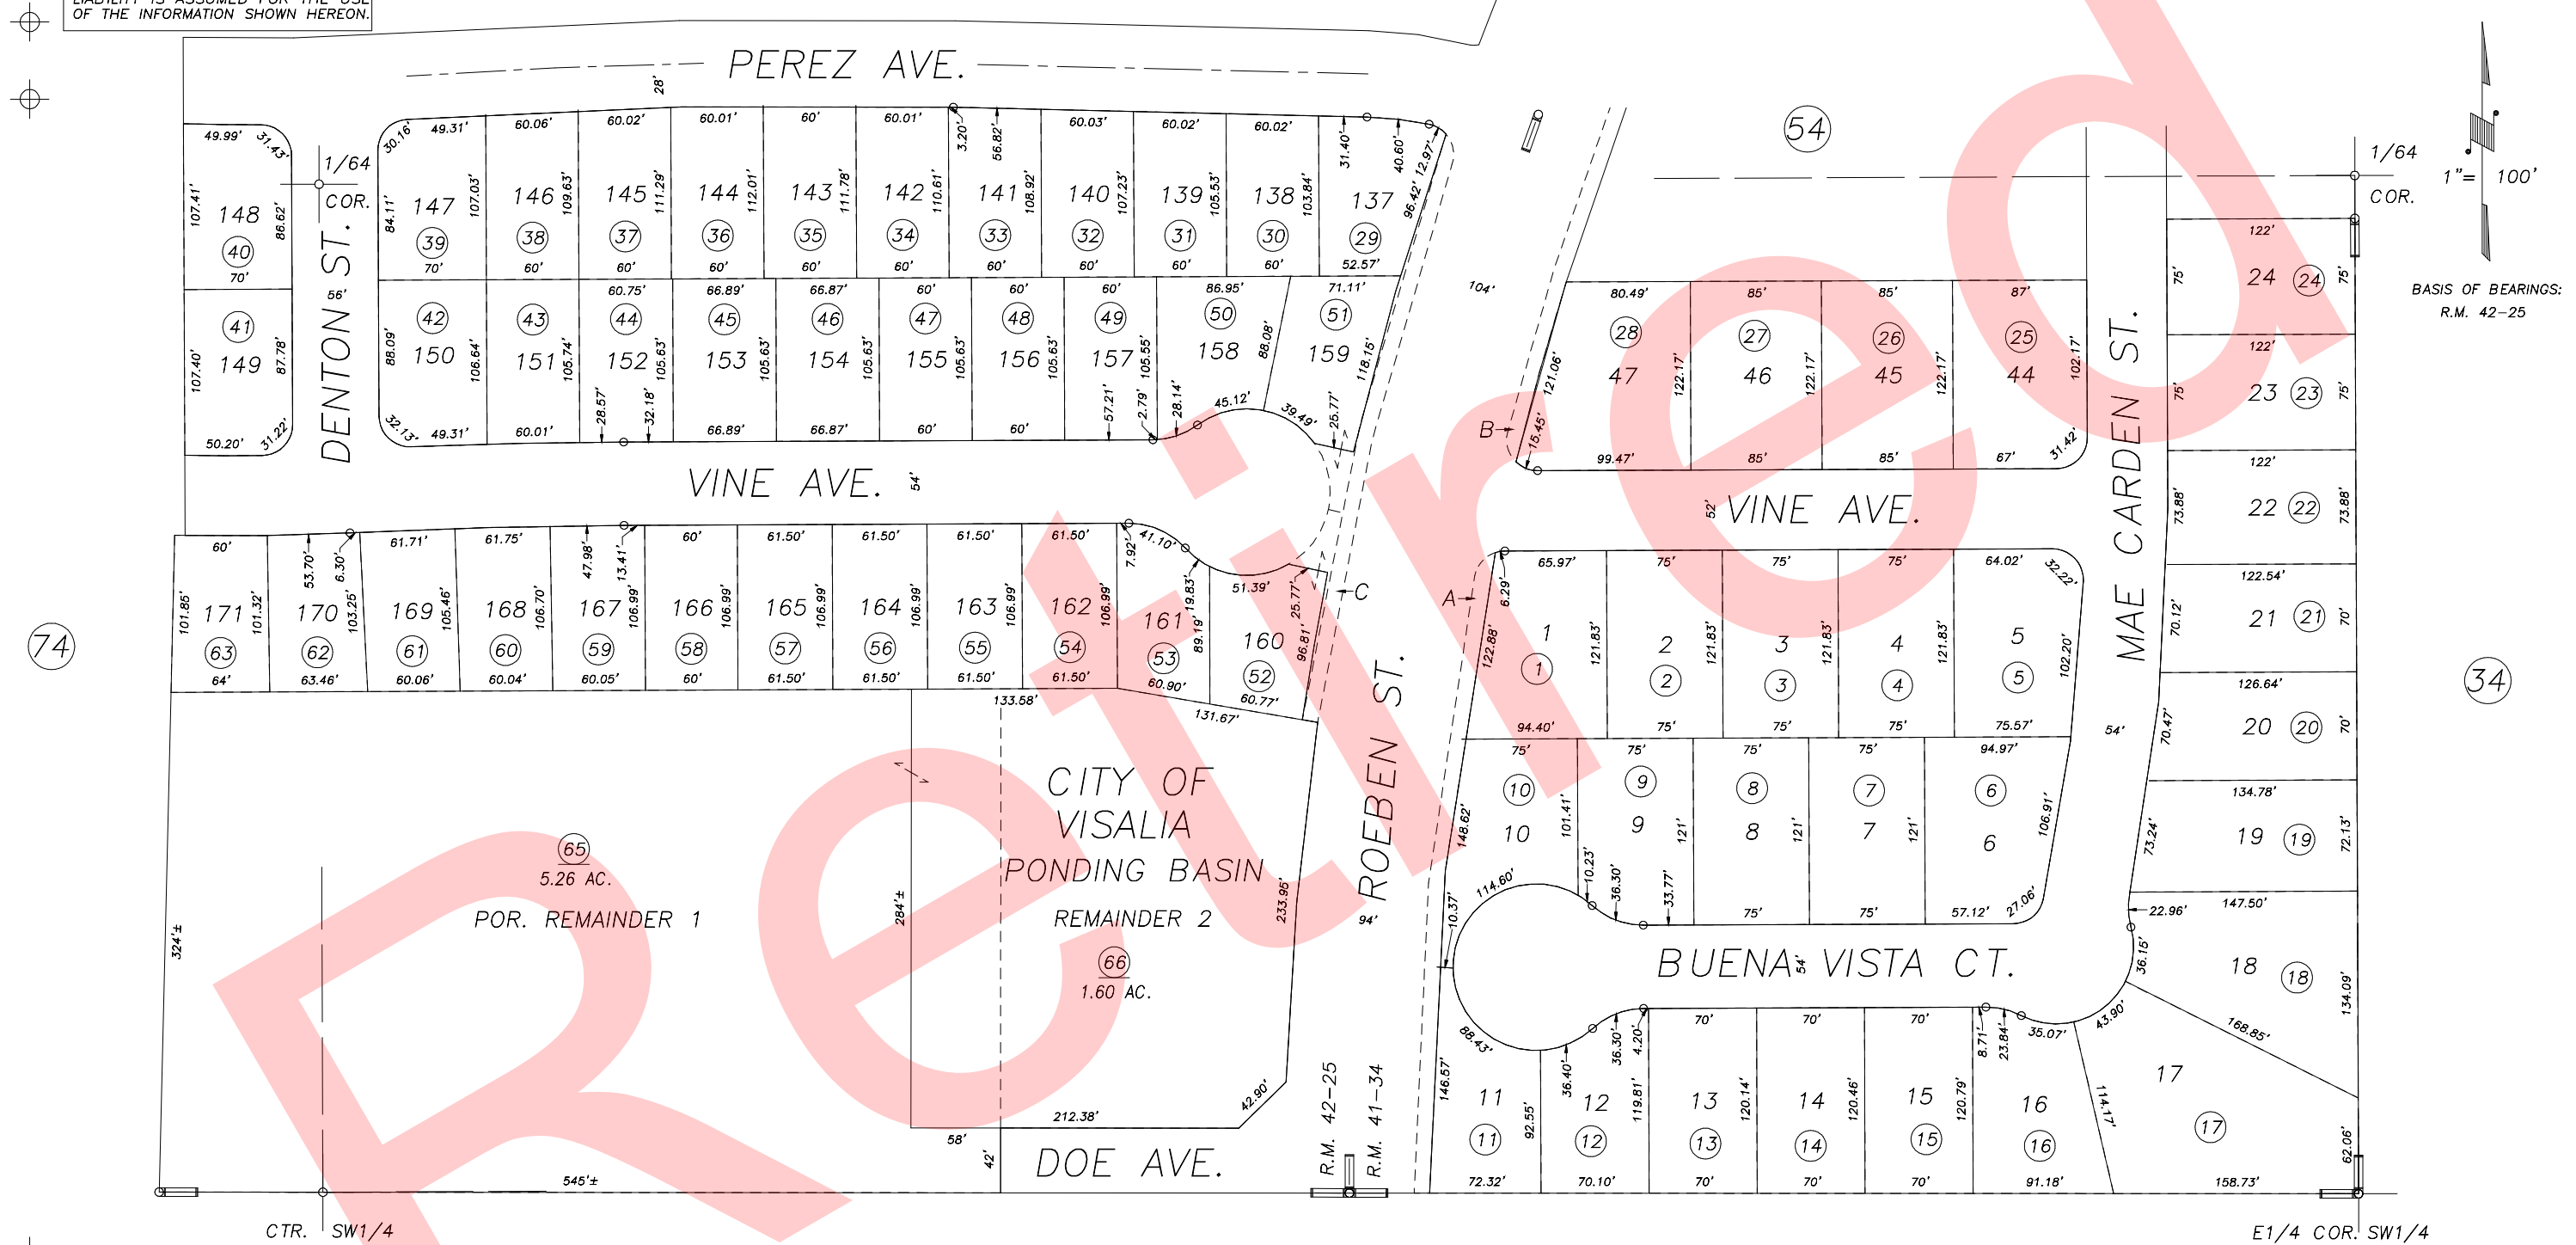

POR. FOXWOOD ESTATES UNIT NO. 5, R.M. 41-34
 POR. EAGLE CREEK NO. 2, R.M. 42-25

CITY OF VISALIA
 ASSESSOR'S MAPS BK.077 , PG.53
 COUNTY OF TULARE, CALIFORNIA, U.S.A.

NOTE: Assessor's Parcel Numbers Shown in Circles (1) (123)
 Assessor's Block Numbers Shown in Ellipses

UPDATE ADJ. PAGE	07/17/2012	CMB
REVISION	DATE	TECH