


NE1/4 OF N1/2 OF SW1/4 SEC.22, T.18., R.24E., M.D.B.&M.


Tax Area Codes 077-54
006-197

DISCLAIMER


THIS MAP WAS PREPARED FOR LOCAL PROPERTY ASSESSMENT PURPOSES ONLY AND THE PARCELS SHOWN HEREON MAY NOT COMPLY WITH STATE AND LOCAL SUBDIVISION ORDINANCES, AND NO LIABILITY IS ASSUMED FOR THE USE OF THE INFORMATION SHOWN HEREON.

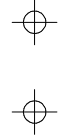

N1/4 COR. SW1/4

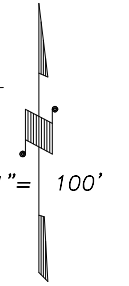

BASIS OF BEARINGS:
R.M. 41-34

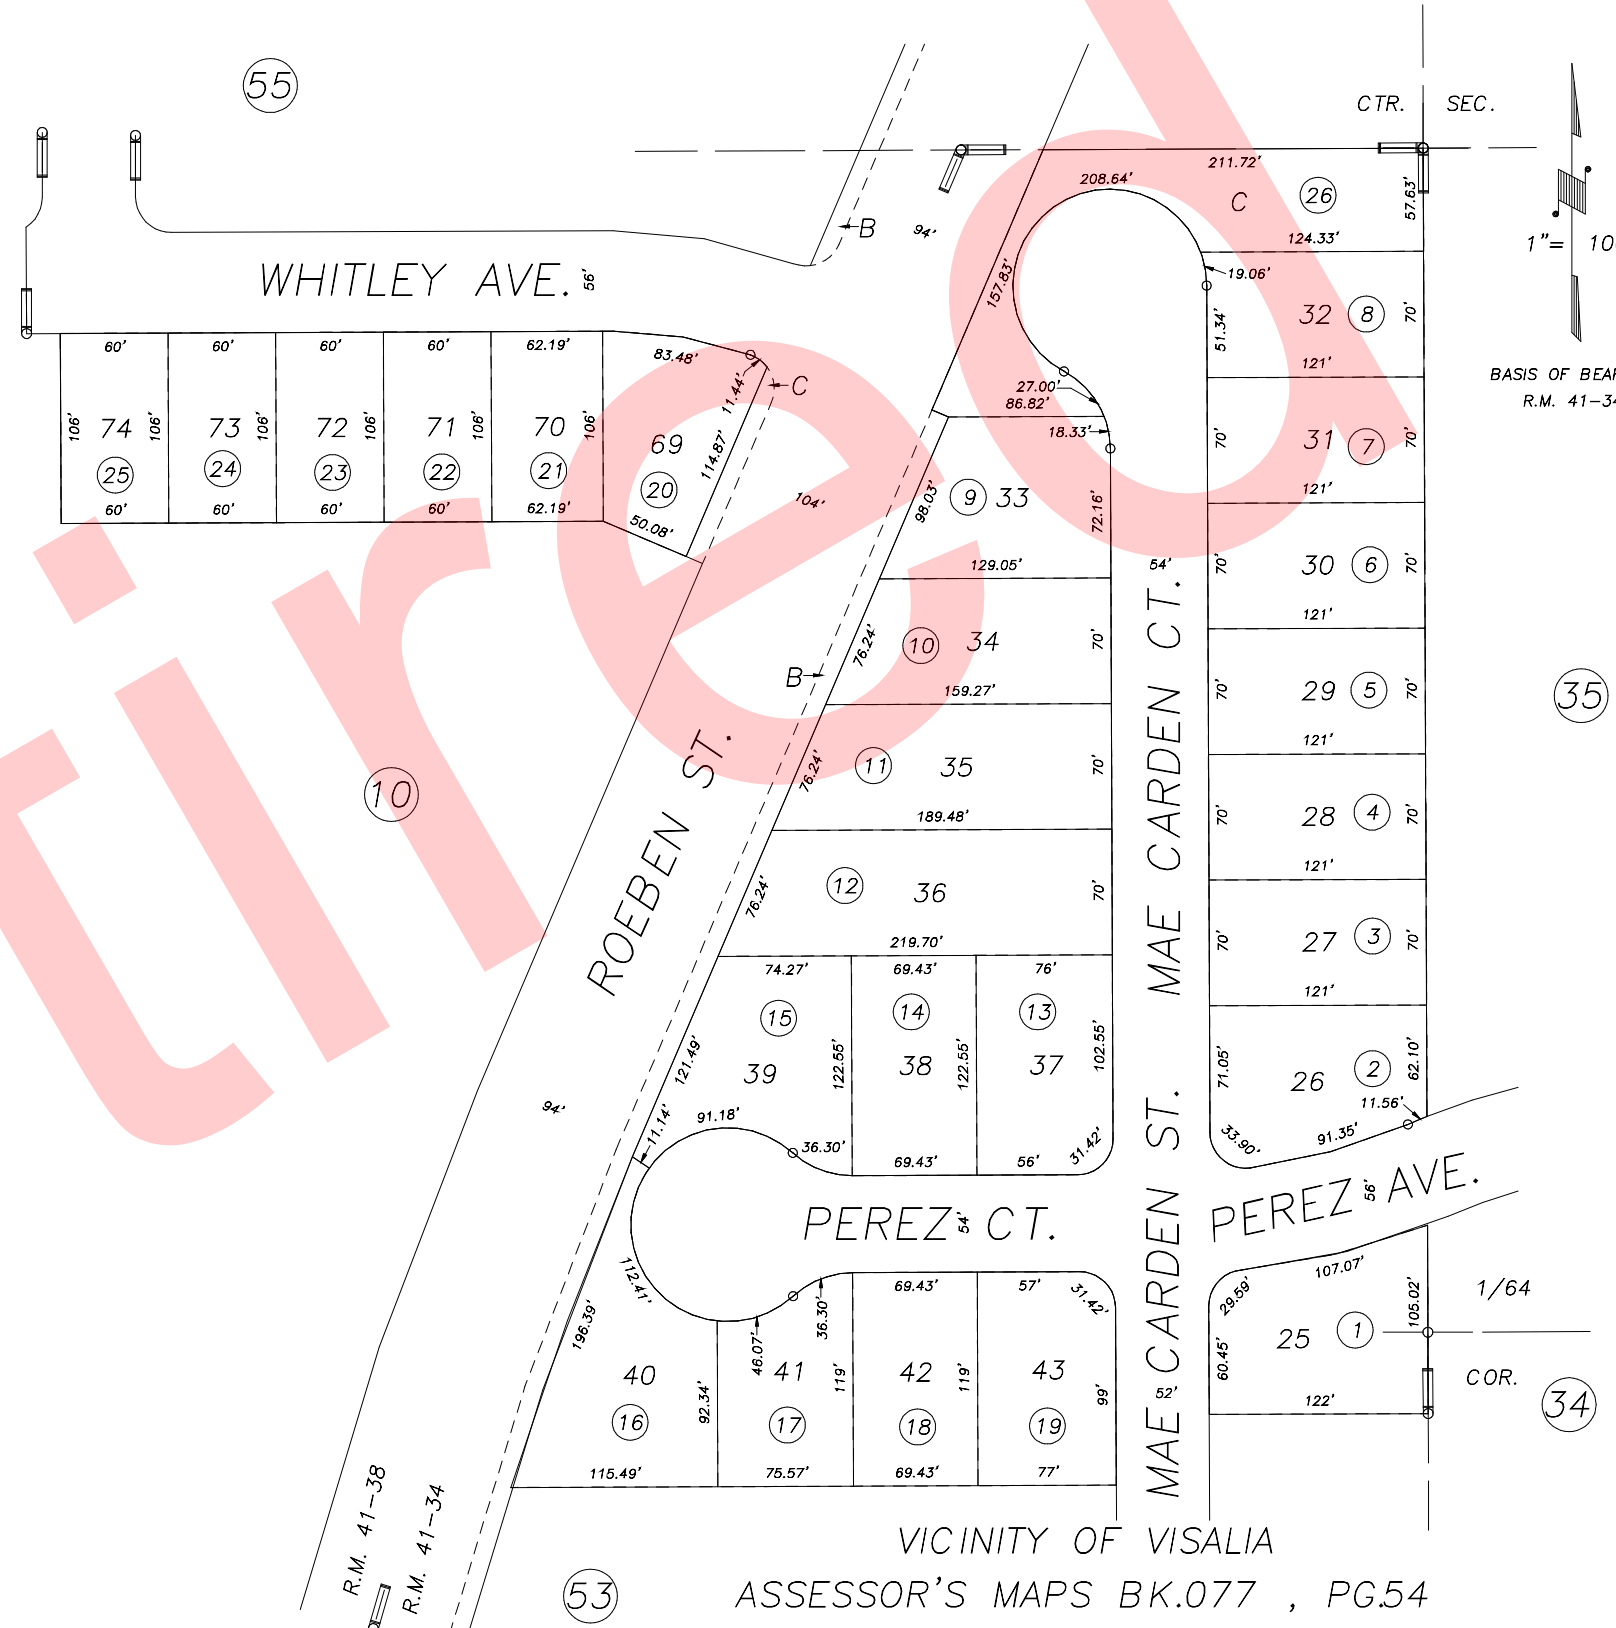

EAGLE CREEK NO.1, R.M. 41-38
FOXWOOD ESTATES UNIT NO. 5, R.M. 41-34

VICINITY OF VISALIA
ASSESSOR'S MAPS BK.077 , PG.54
COUNTY OF TULARE, CALIFORNIA, U.S.A.

NOTE: Assessor's Parcel Numbers Shown in Circles
Assessor's Block Numbers Shown in Elipses

TRAC CHANGE	05/31/2006	MLC
REVISION	DATE	TECH