
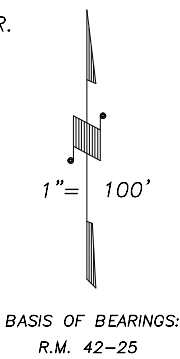


**DISCLAIMER**  
 THIS MAP WAS PREPARED FOR LOCAL PROPERTY ASSESSMENT PURPOSES ONLY AND THE PARCELS SHOWN HEREON MAY NOT COMPLY WITH STATE AND LOCAL SUBDIVISION ORDINANCES, AND NO LIABILITY IS ASSUMED FOR THE USE OF THE INFORMATION SHOWN HEREON.

S1/2 OF SE1/4 OF NW1/4 SEC.22, T.18S., T.24E., M.D.B.&M.

Tax Area Codes  
 006-215 077-55

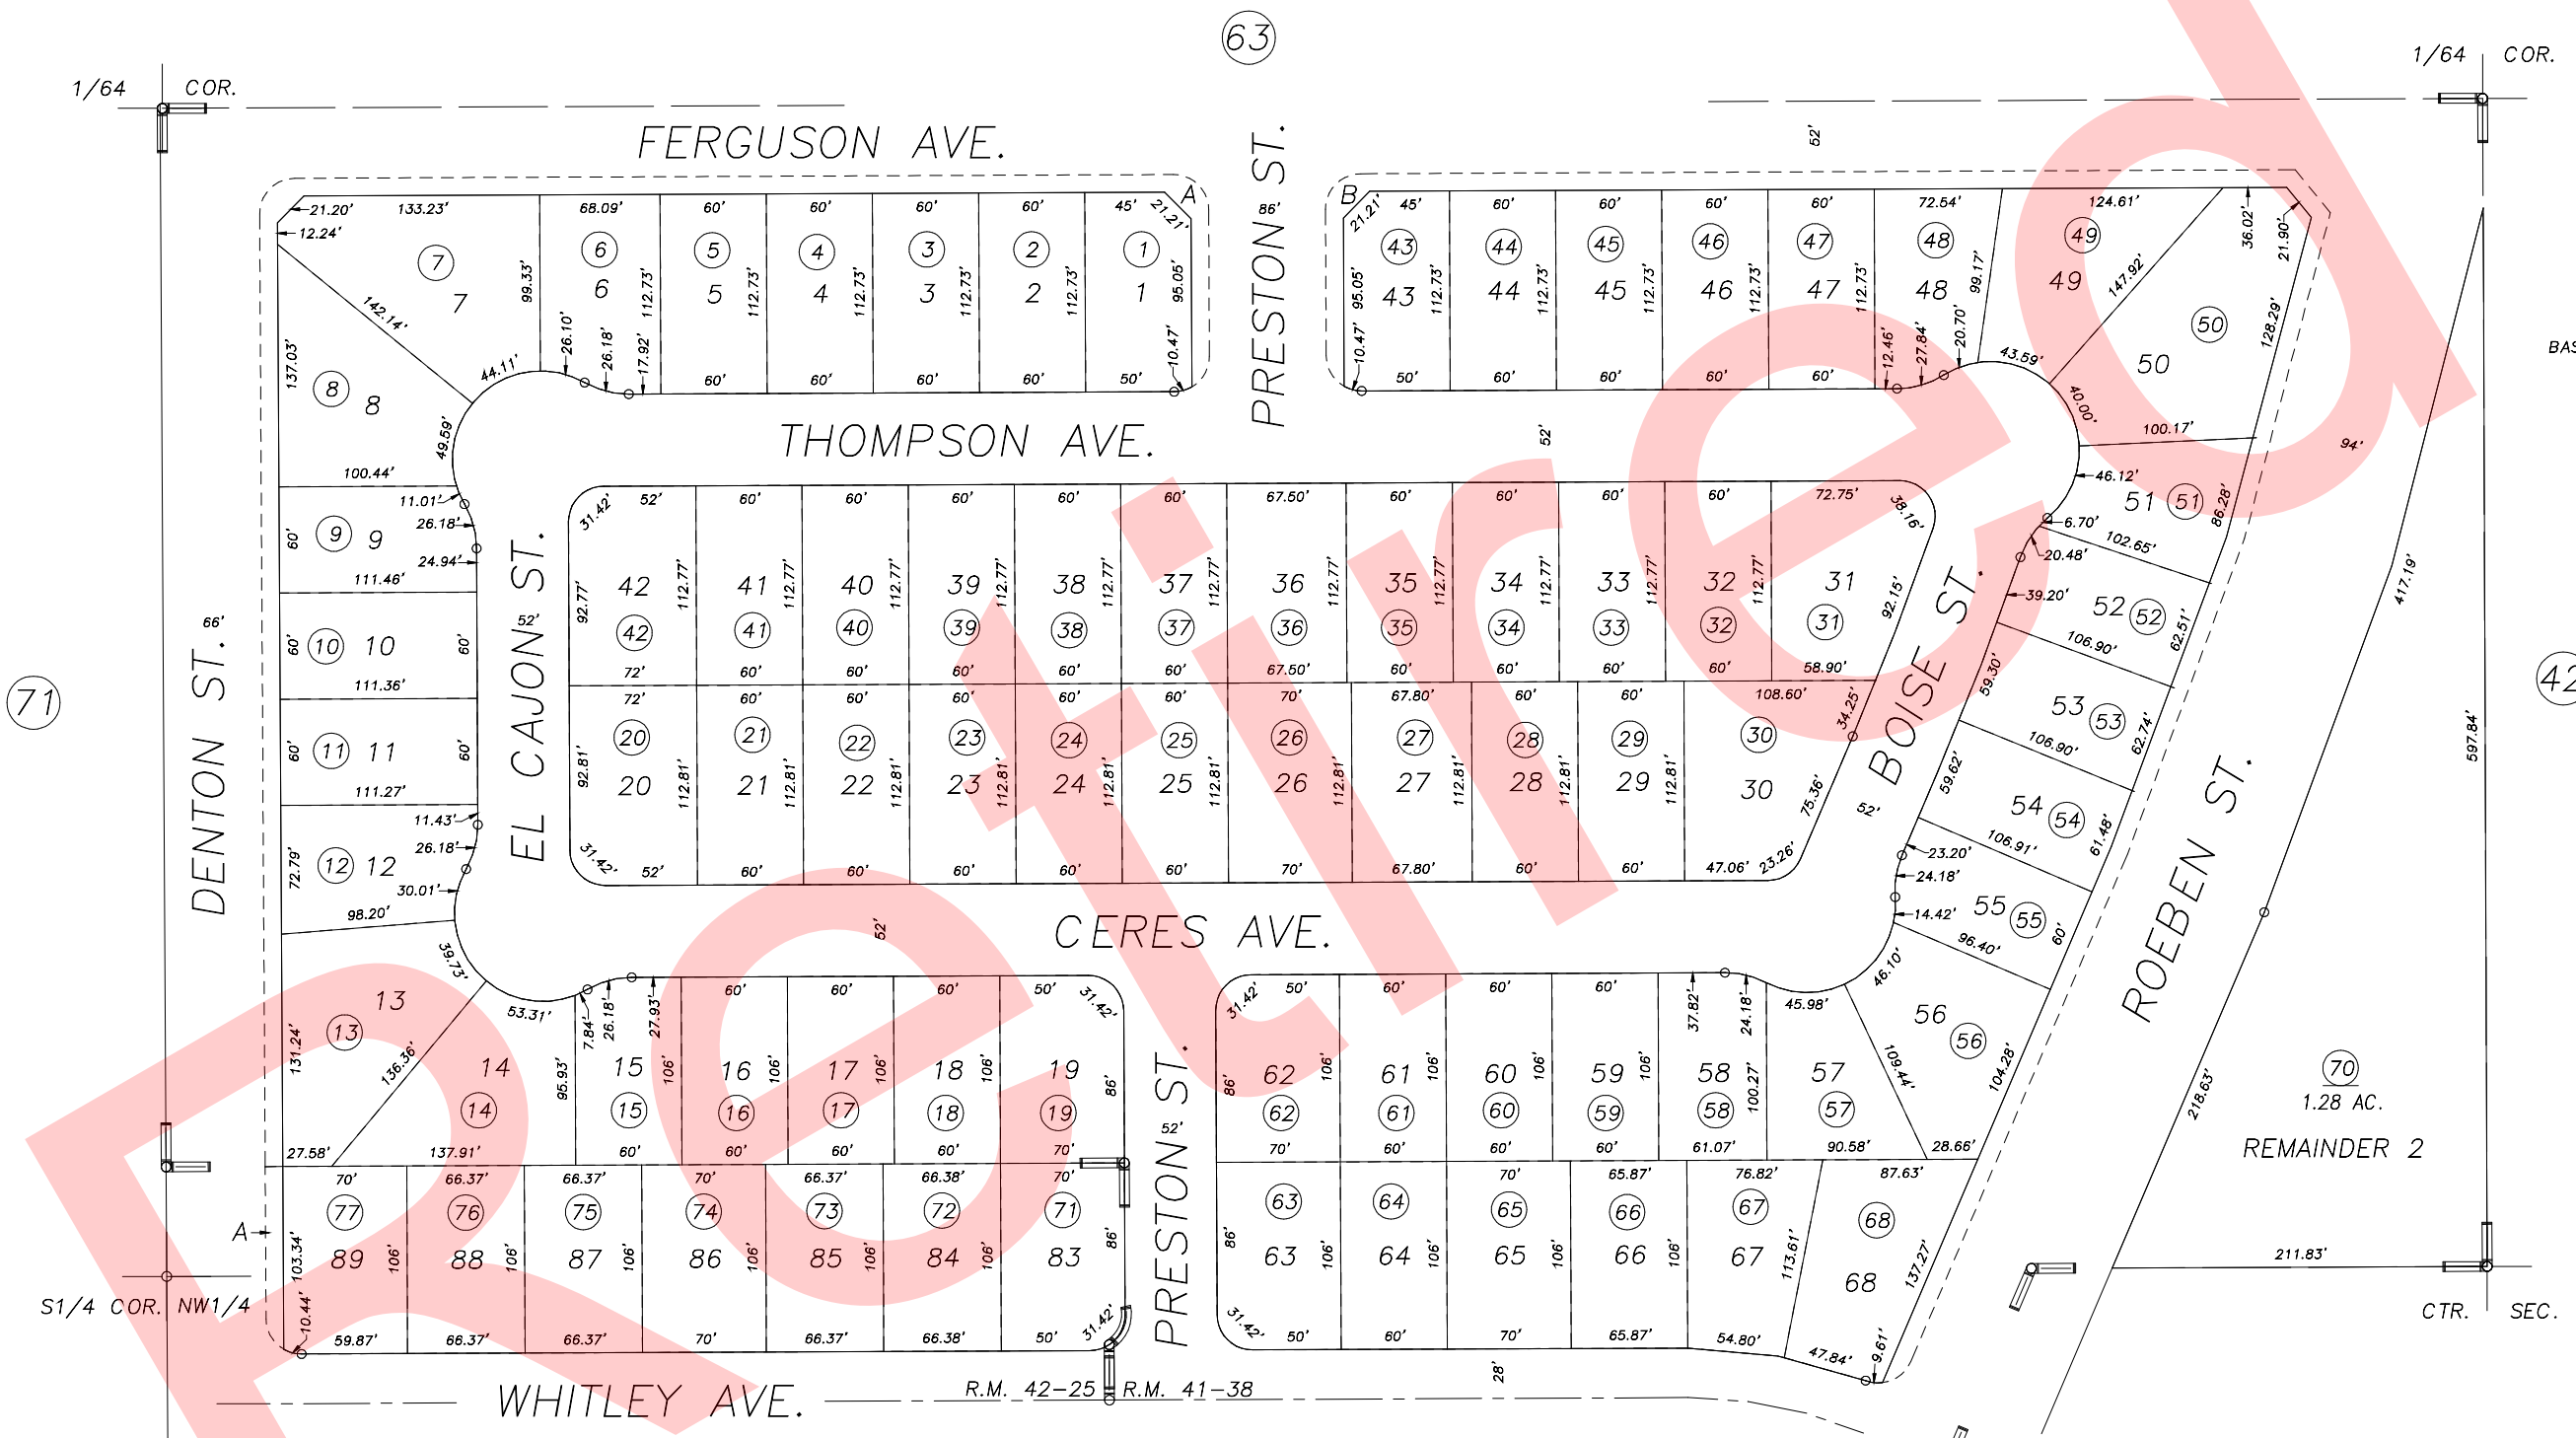

POR. EAGLE CREEK NO. 1, R.M. 41-38  
 POR. EAGLE CREEK NO. 2, R.M. 42-25

CITY OF VISALIA  
 ASSESSOR'S MAPS BK.077 , PG.55  
 COUNTY OF TULARE, CALIFORNIA, U.S.A.

NOTE: Assessor's Parcel Numbers Shown in Circles  
 Assessor's Block Numbers Shown in Elipses

2006-0085700	10/13/2006	CBT
REVISION	DATE	TECH