


S1/2 OF NW1/4 OF SE1/4 SEC.23, T.18S., R.24E., M.D.B&M


Tax Area Codes 077-58
006-200

DISCLAIMER

THIS MAP WAS PREPARED FOR LOCAL PROPERTY ASSESSMENT PURPOSES ONLY AND THE PARCELS SHOWN HEREON MAY NOT COMPLY WITH STATE AND LOCAL SUBDIVISION ORDINANCES, AND NO LIABILITY IS ASSUMED FOR THE USE OF THE INFORMATION SHOWN HEREON.

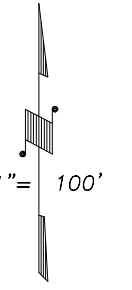

BASIS OF BEARINGS: L.S. 25-54

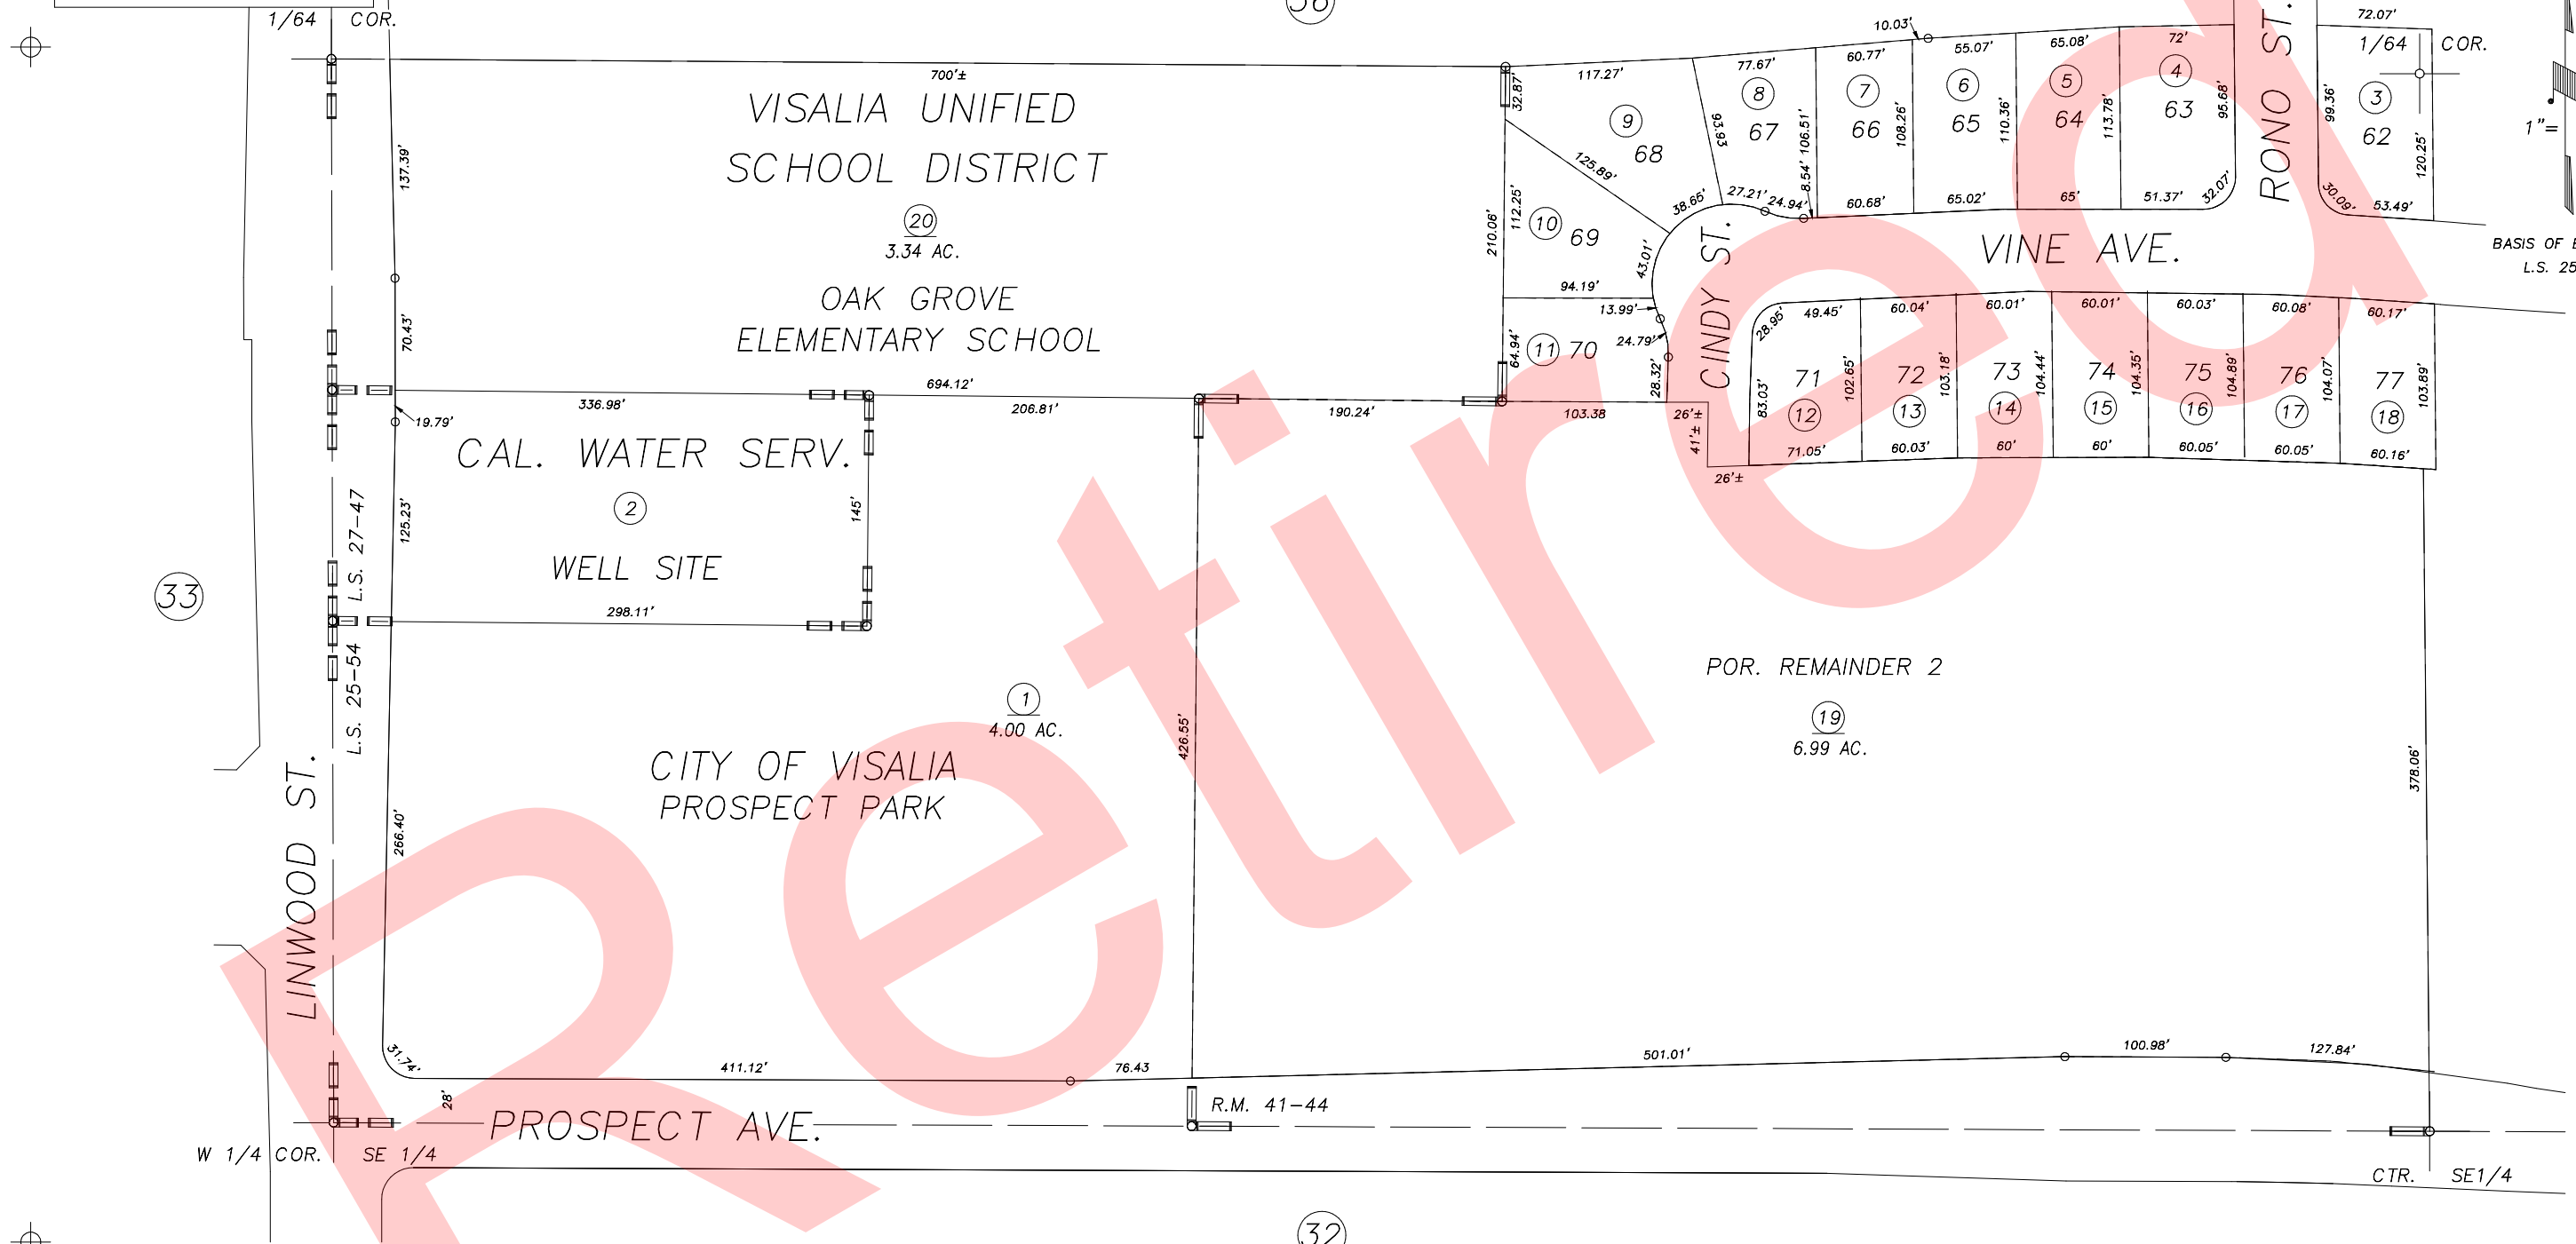

POR. RECORD OF SURVEY, L.S. 25-54
RECORD OF SURVEY, L.S. 27-47
POR. SILVER OAKS, UNIT NO. 1, R.M. 41-44

CITY OF VISALIA
ASSESSOR'S MAPS BK.077 , PG.58
COUNTY OF TULARE, CALIFORNIA, U.S.A.

NOTE: Assessor's Parcel Numbers Shown in Circles (1) (123)
Assessor's Block Numbers Shown in Ellipses (56) (33) (19)

2005-0067686	01/31/2006	MLC
REVISION	DATE	TECH