


N1/2 OF SE1/4 OF SE1/4 SEC.14, T.18S., R.24E., M.D.B.&M.

Tax Area Codes 077-61
006-215

DISCLAIMER
THIS MAP WAS PREPARED FOR LOCAL PROPERTY ASSESSMENT PURPOSES ONLY AND THE PARCELS SHOWN HEREON MAY NOT COMPLY WITH STATE AND LOCAL SUBDIVISION ORDINANCES, AND NO LIABILITY IS ASSUMED FOR THE USE OF THE INFORMATION SHOWN HEREON.

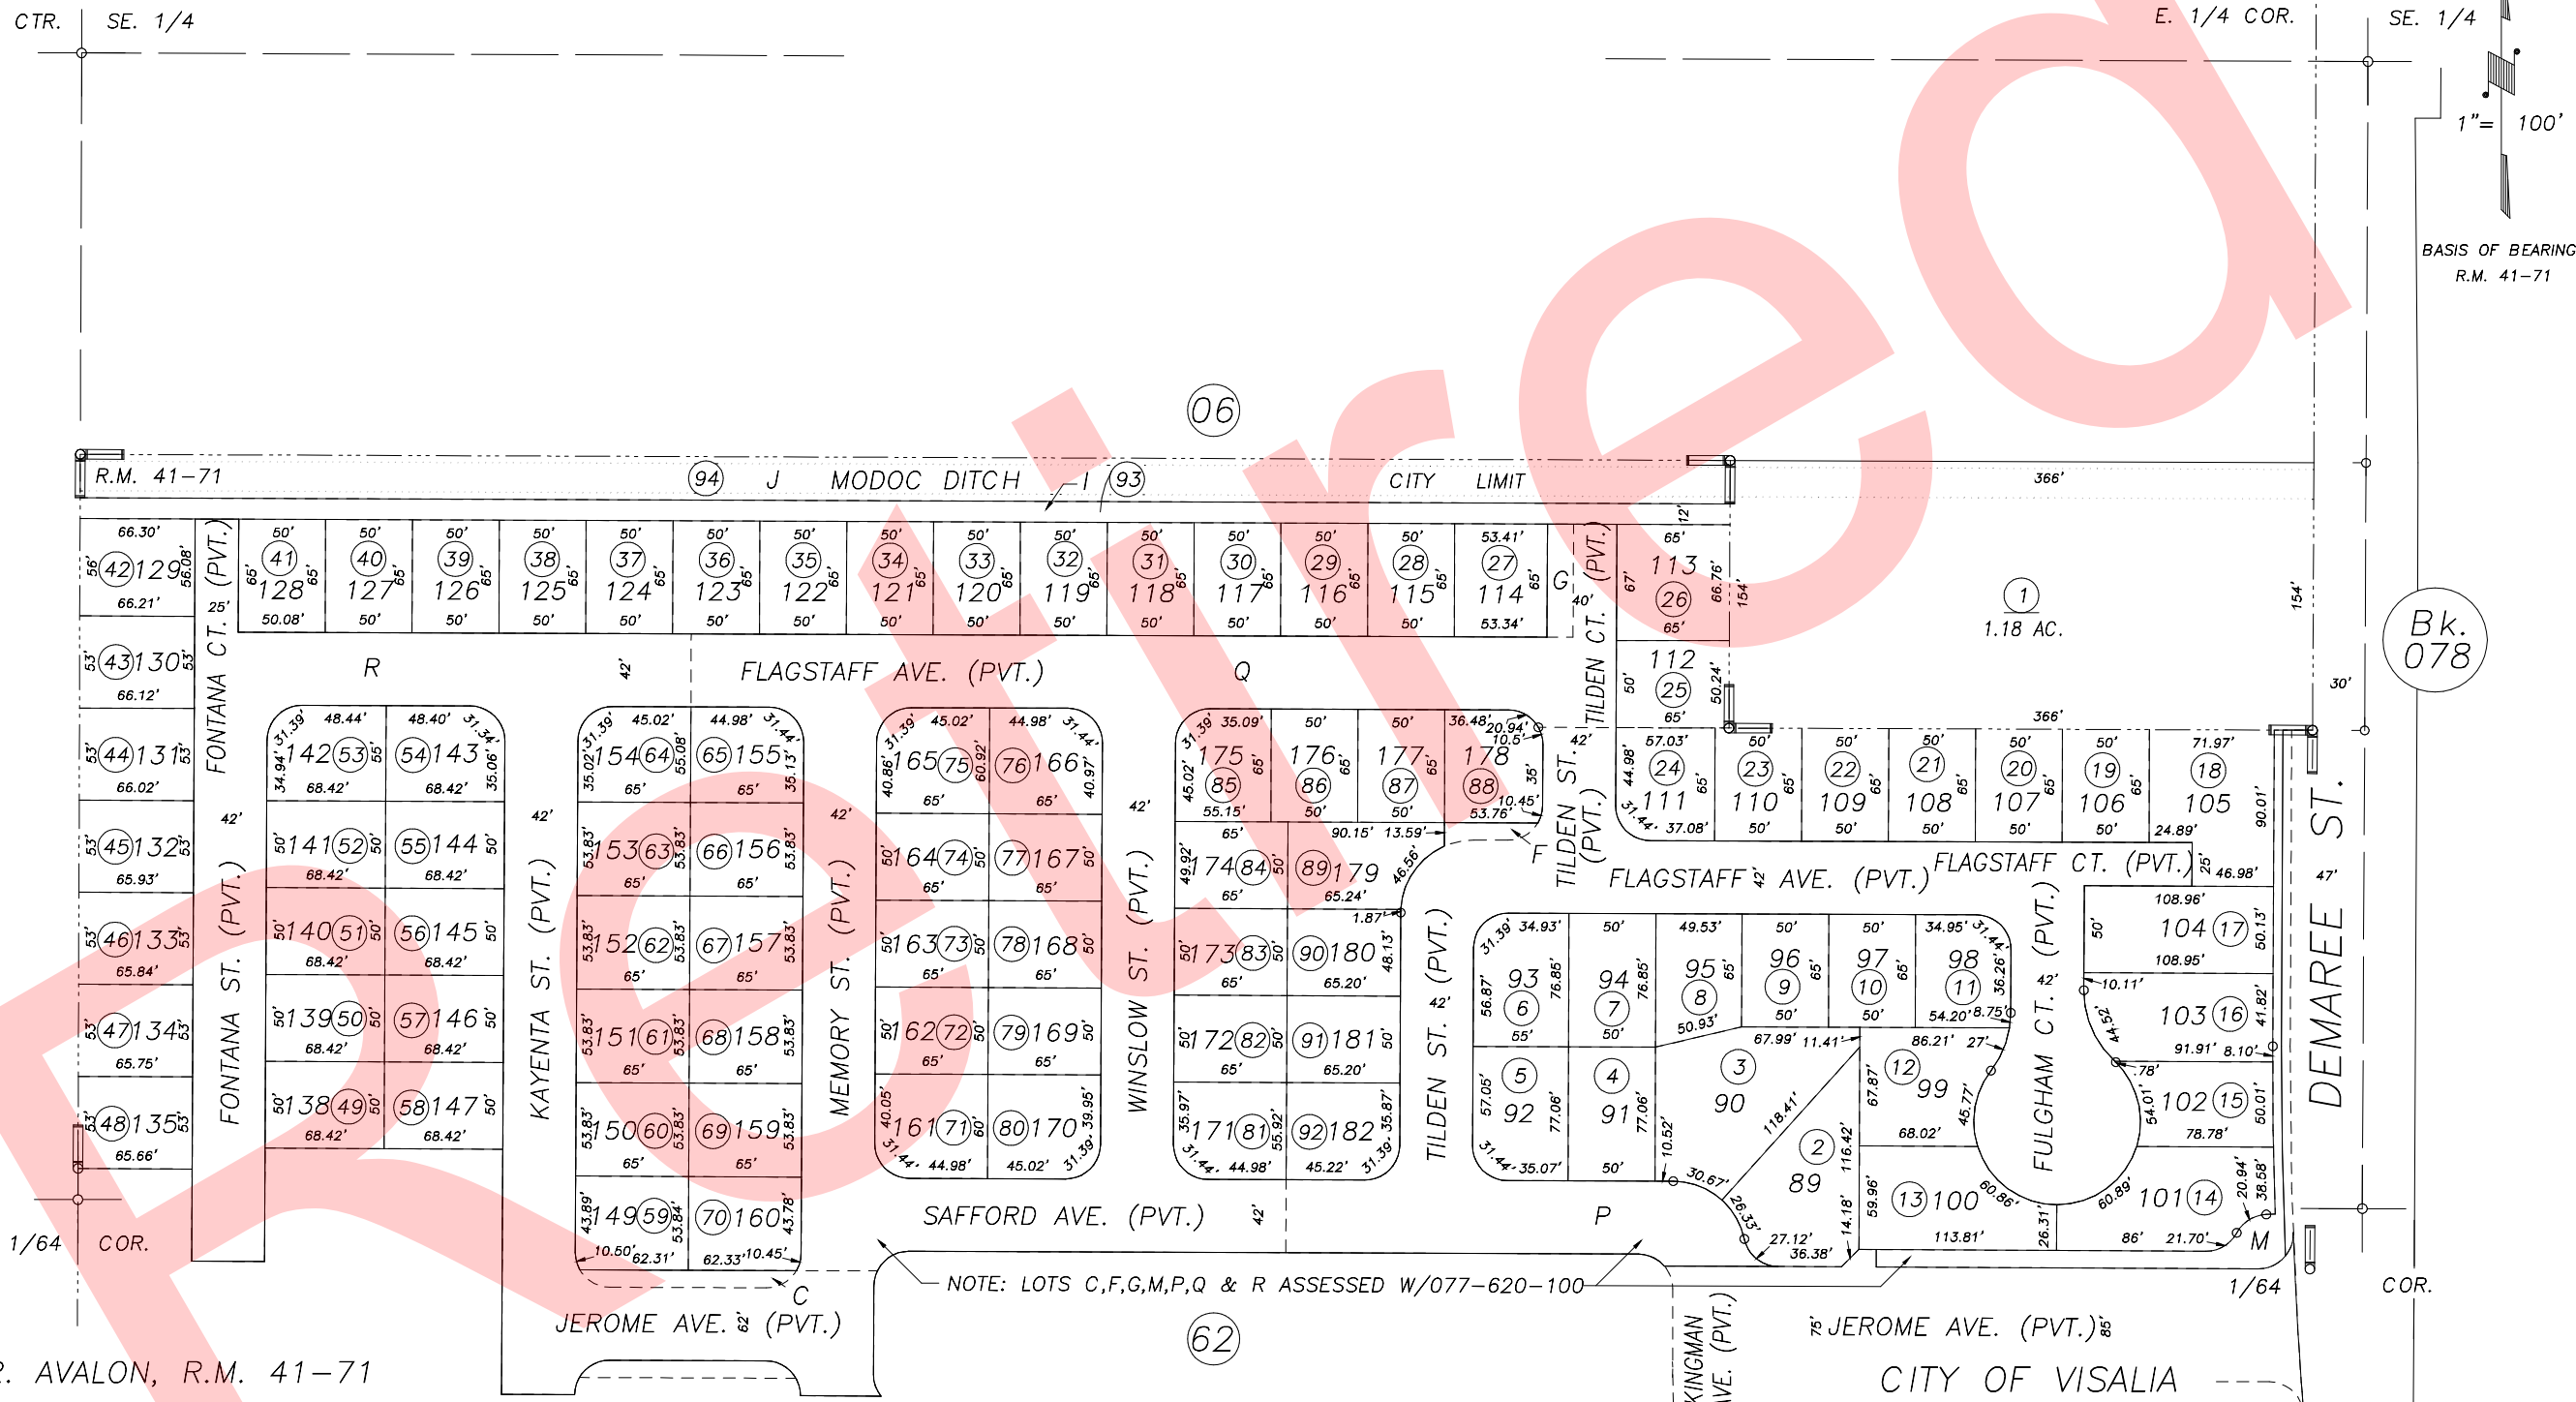

06

06

Bk. 078

NOTE: LOTS C,F,G,M,P,Q & R ASSESSED W/077-620-100

62

POR. AVALON, R.M. 41-71

CITY OF VISALIA
ASSESSOR'S MAPS BK.077 , PG.61
COUNTY OF TULARE, CALIFORNIA, U.S.A.

NOTE: Assessor's Parcel Numbers Shown in Circles (1) (123)
Assessor's Block Numbers Shown in Elipses

T.R.A.C. CHANGE	07/18/2006	PHN
REVISION	DATE	TECH