
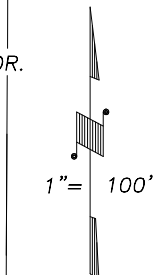


S1/2 OF SE1/4 OF SE1/4 SEC.14, T.18S., R.24E., M.D.B.&M.

Tax Area Codes 077-62
006-215

DISCLAIMER
THIS MAP WAS PREPARED FOR LOCAL
PROPERTY ASSESSMENT PURPOSES ONLY
AND THE PARCELS SHOWN HEREON MAY
NOT COMPLY WITH STATE AND LOCAL
SUBDIVISION ORDINANCES, AND NO
LIABILITY IS ASSUMED FOR THE USE
OF THE INFORMATION SHOWN HEREON.

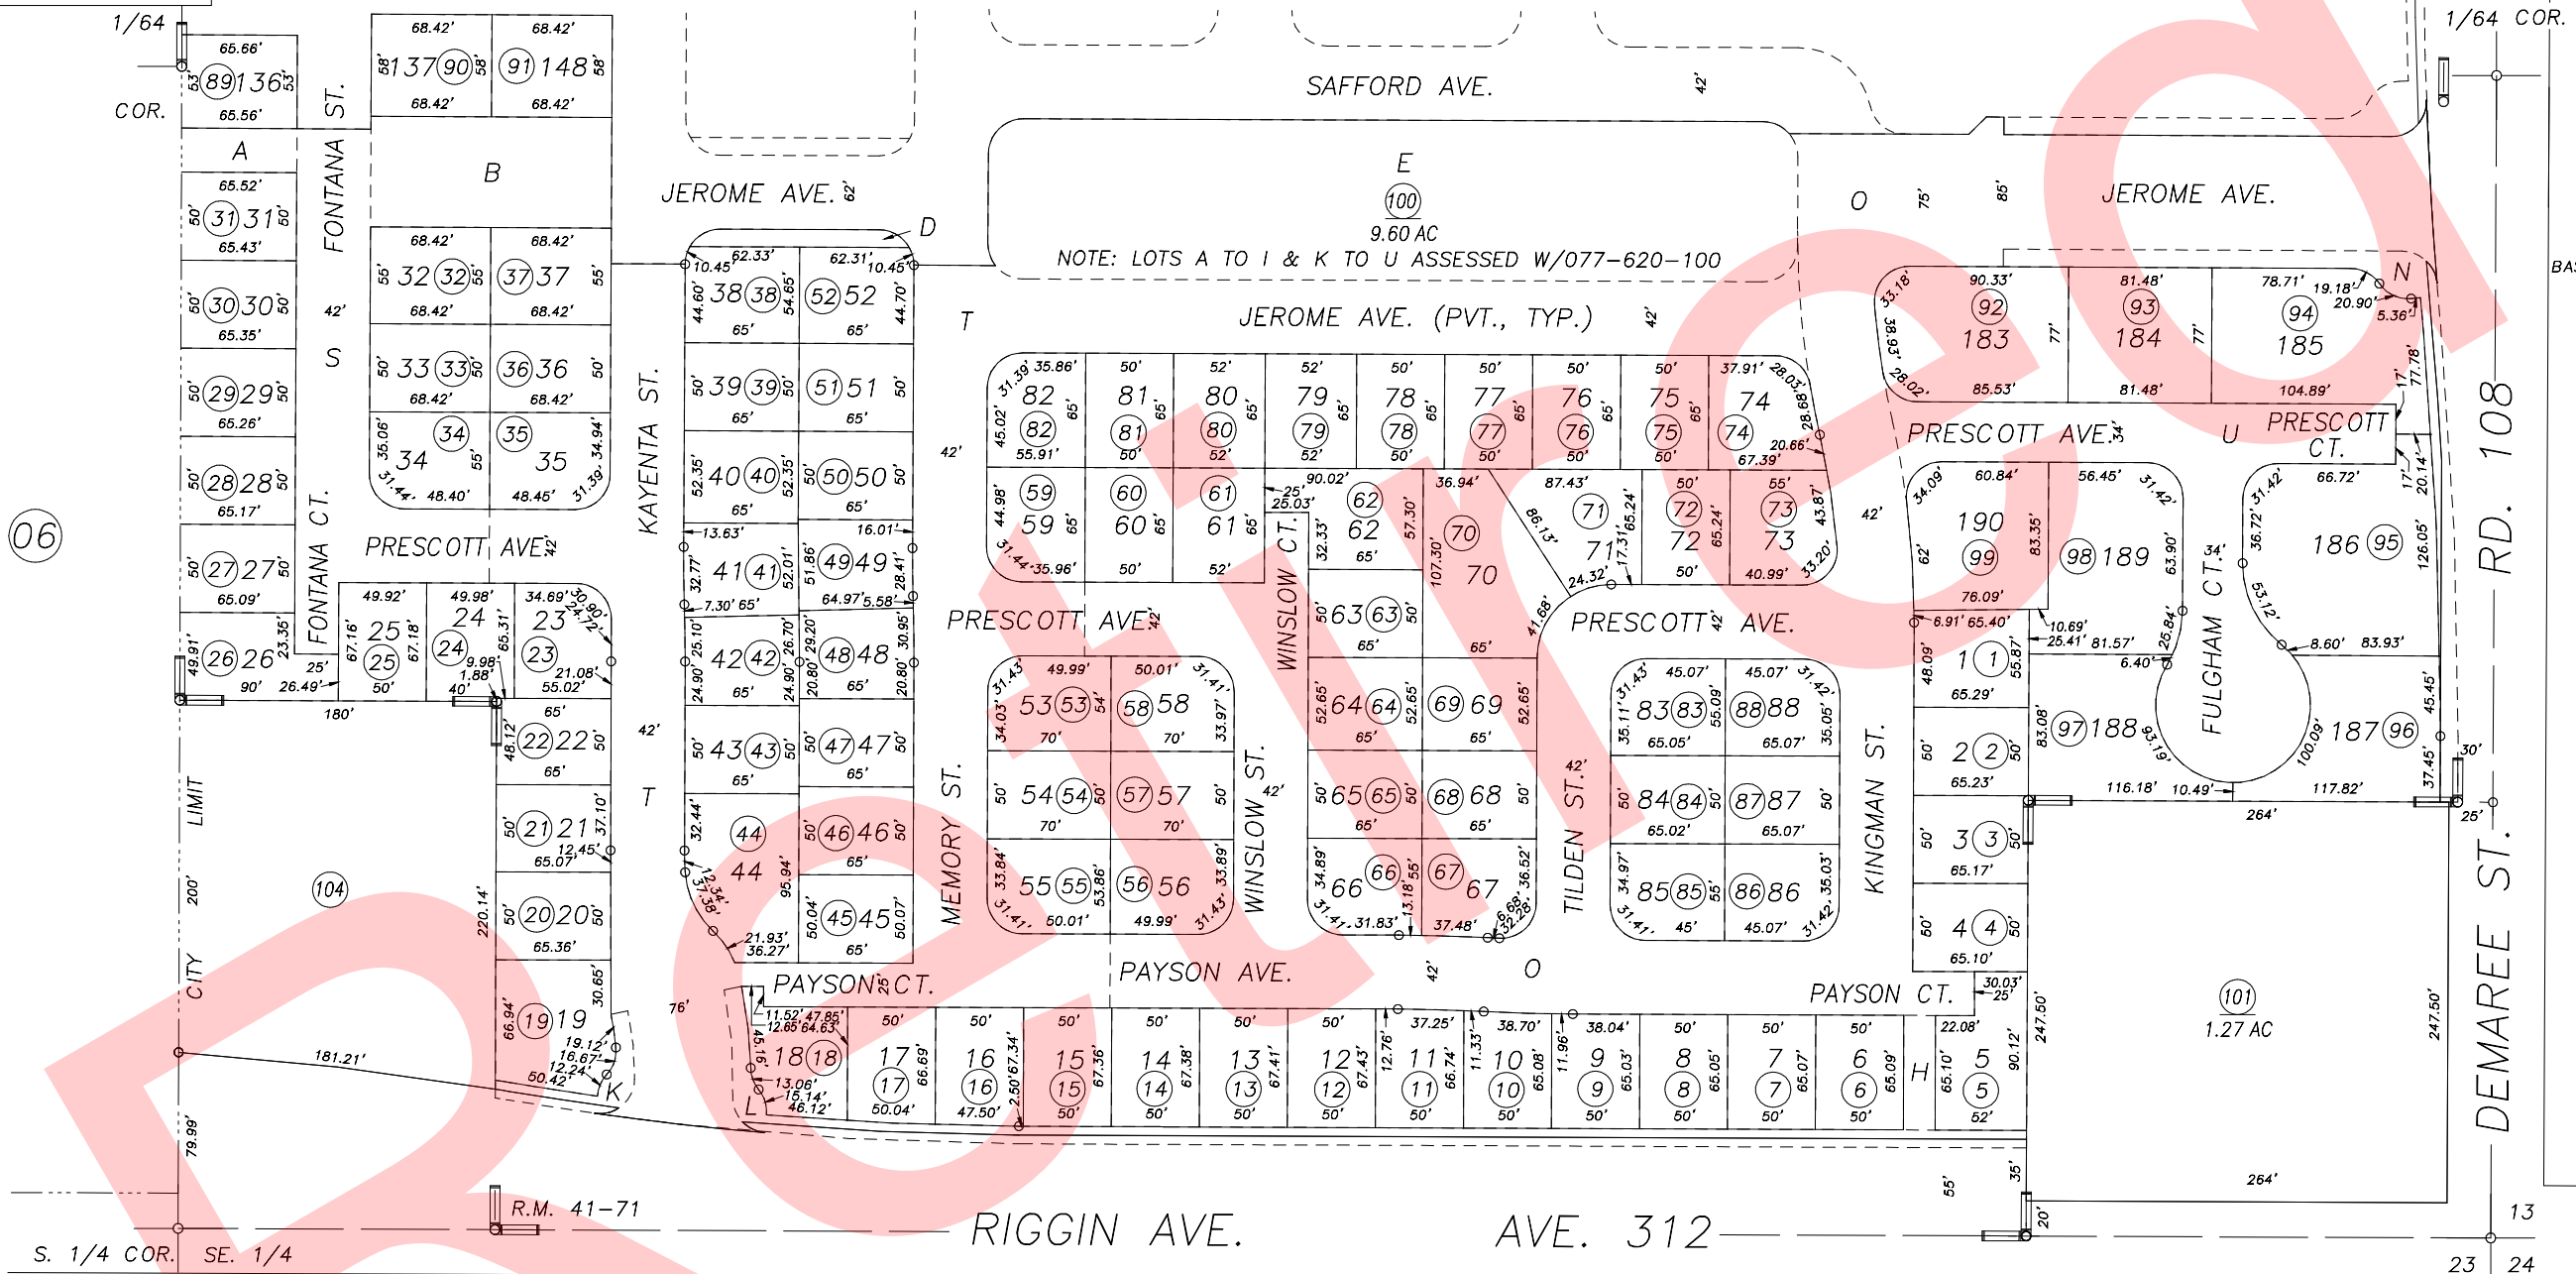

BASIS OF BEARINGS:
R.M. 41-71

Bk.
078

POR. AVALON, R.M. 41-71

CITY OF VISALIA
ASSESSOR'S MAPS BK.077 , PG.62
COUNTY OF TULARE, CALIFORNIA, U.S.A.

NOTE: Assessor's Parcel Numbers Shown in Circles (1) (23)
Assessor's Block Numbers Shown in Ellipses (106) (107)

2006-0034616	07/18/2006	JRS
REVISION	DATE	TECH