

N1/2 OF SW1/4 OF NW1/4 SEC.22, T.18S., R.24E., M.D.B.&M.

Tax Area Codes 077-64

006-062

006-215


DISCLAIMER

THIS MAP WAS PREPARED FOR LOCAL PROPERTY ASSESSMENT PURPOSES ONLY AND THE PARCELS SHOWN HEREON MAY NOT COMPLY WITH STATE AND LOCAL SUBDIVISION ORDINANCES, AND NO LIABILITY IS ASSUMED FOR THE USE OF THE INFORMATION SHOWN HEREON.


65



W. 1/4 COR. NW 1/4

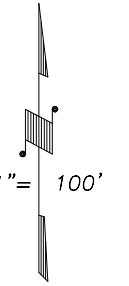

1" = 100'  
BASIS OF BEARINGS:  
R.M. 41-78

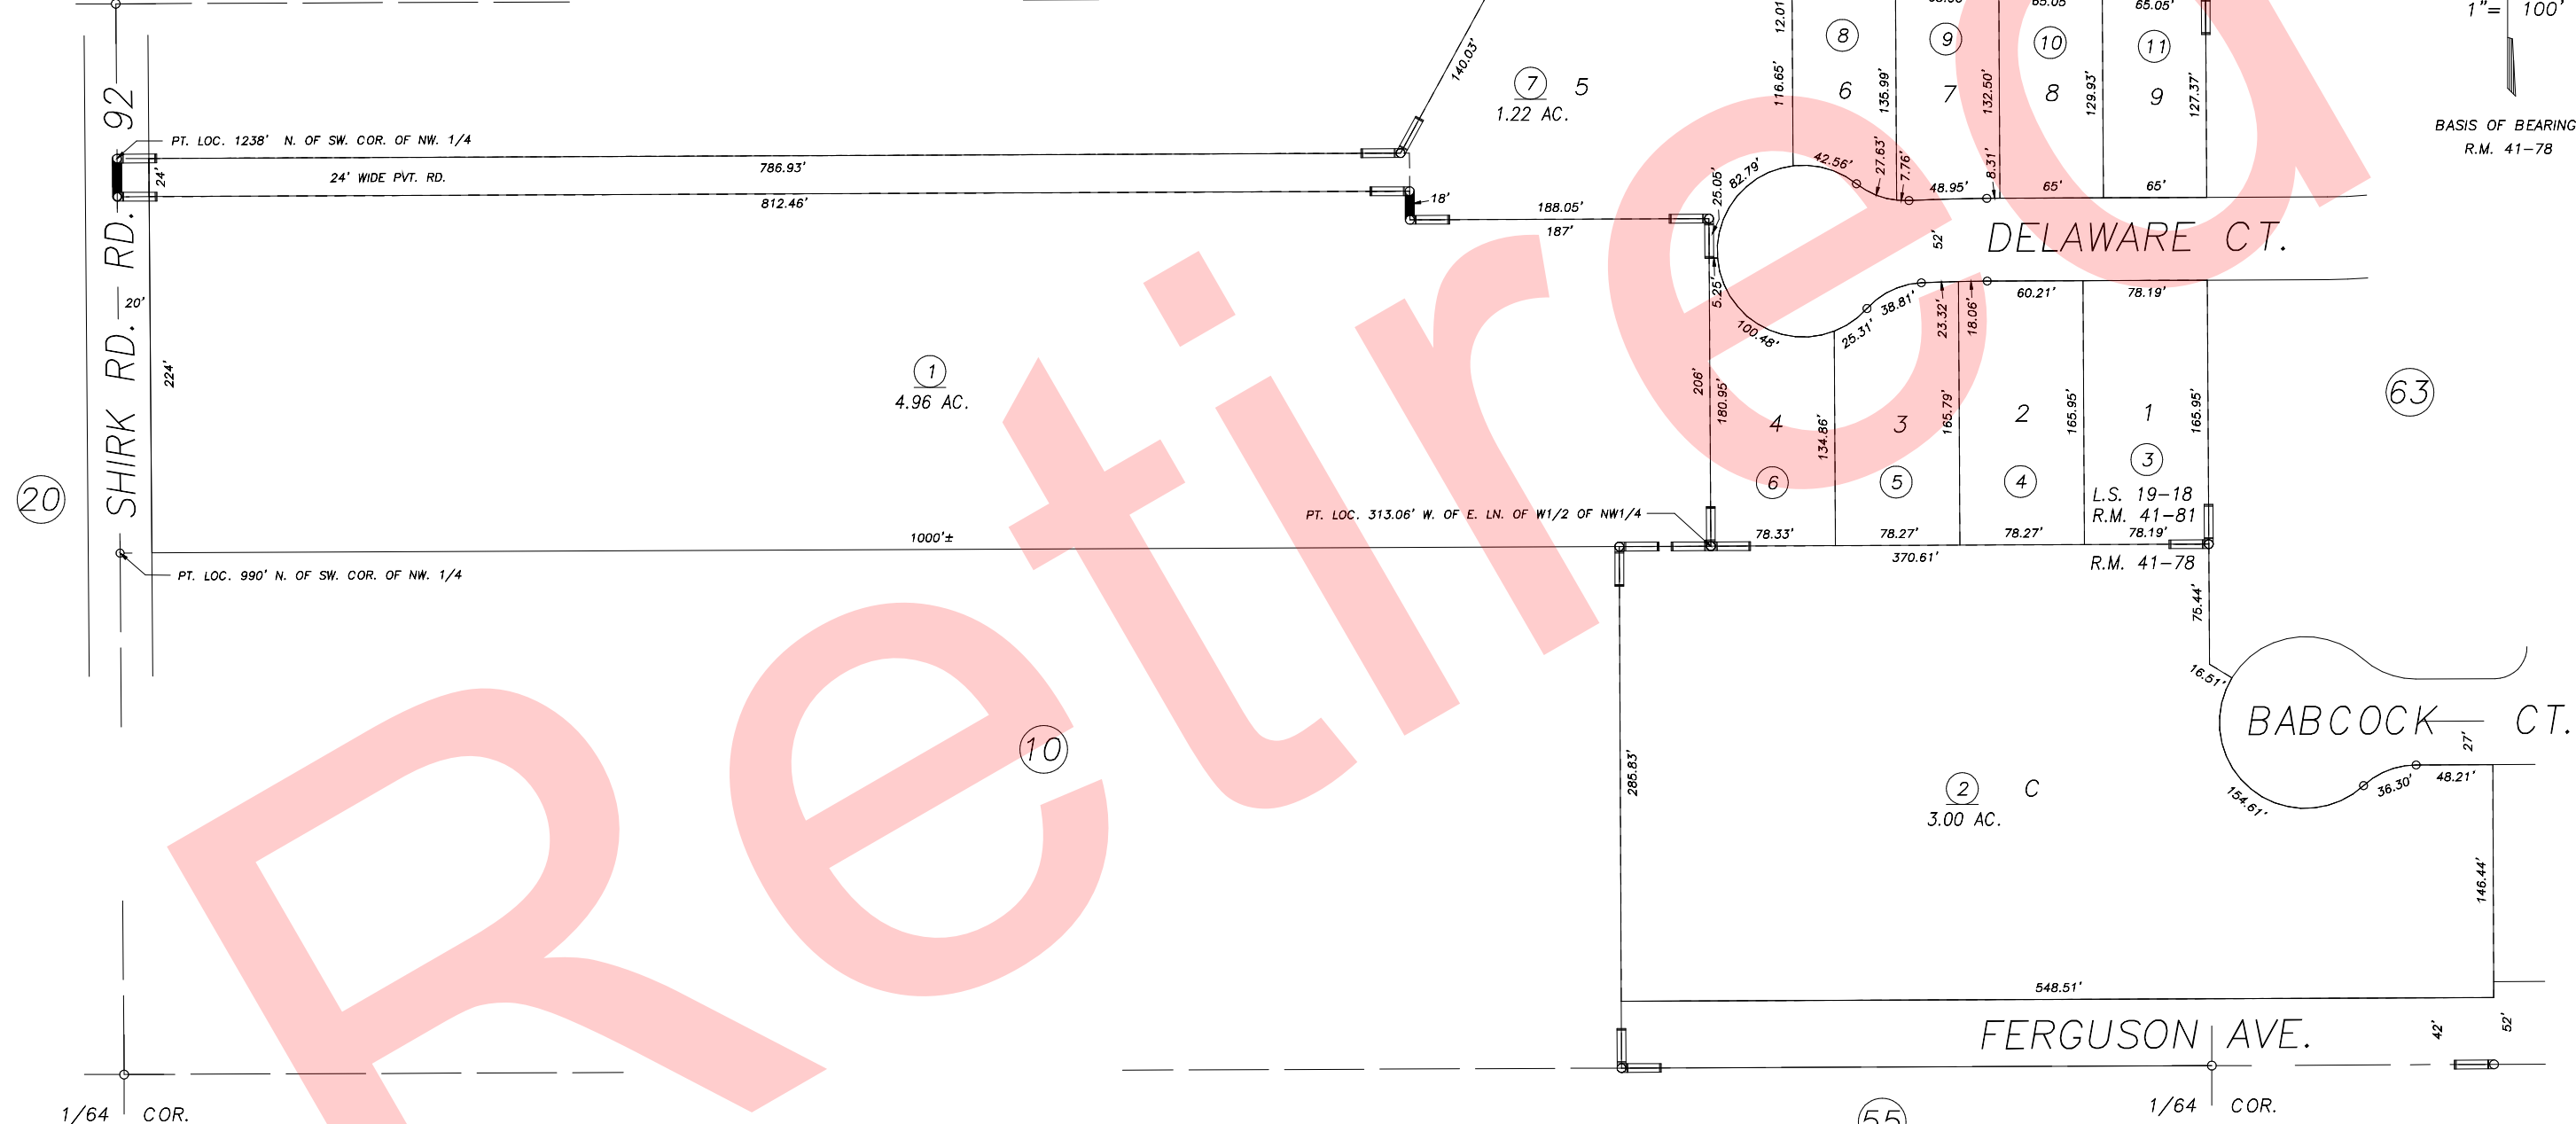

20

63

10

55

POR. RECORD OF SURVEY, L.S. 19-18  
POR. PHEASANT RIDGE UNIT NO. 1, R.M. 41-78  
POR. PHEASANT RIDGE UNIT NO. 2, PHASE 1, R.M. 41-81

CITY OF VISALIA  
ASSESSOR'S MAPS BK.077 , PG.64  
COUNTY OF TULARE, CALIFORNIA, U.S.A.

NOTE: Assessor's Parcel Numbers Shown in Circles ① 123  
Assessor's Block Numbers Shown in Elipses

T.R.A.C. CHANGE	07/18/2006	PHN
REVISION	DATE	TECH