

DISCLAIMER
 THIS MAP WAS PREPARED FOR LOCAL PROPERTY ASSESSMENT PURPOSES ONLY AND THE PARCELS SHOWN HEREON MAY NOT COMPLY WITH STATE AND LOCAL SUBDIVISION ORDINANCES, AND NO LIABILITY IS ASSUMED FOR THE USE OF THE INFORMATION SHOWN HEREON.



N1/2 OF SW1/4 OF NW1/4 SEC.22, T.18S., R.24E., M.D.B.&M.

Tax Area Codes 077-64

006-062

006-215

(65)

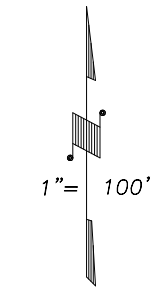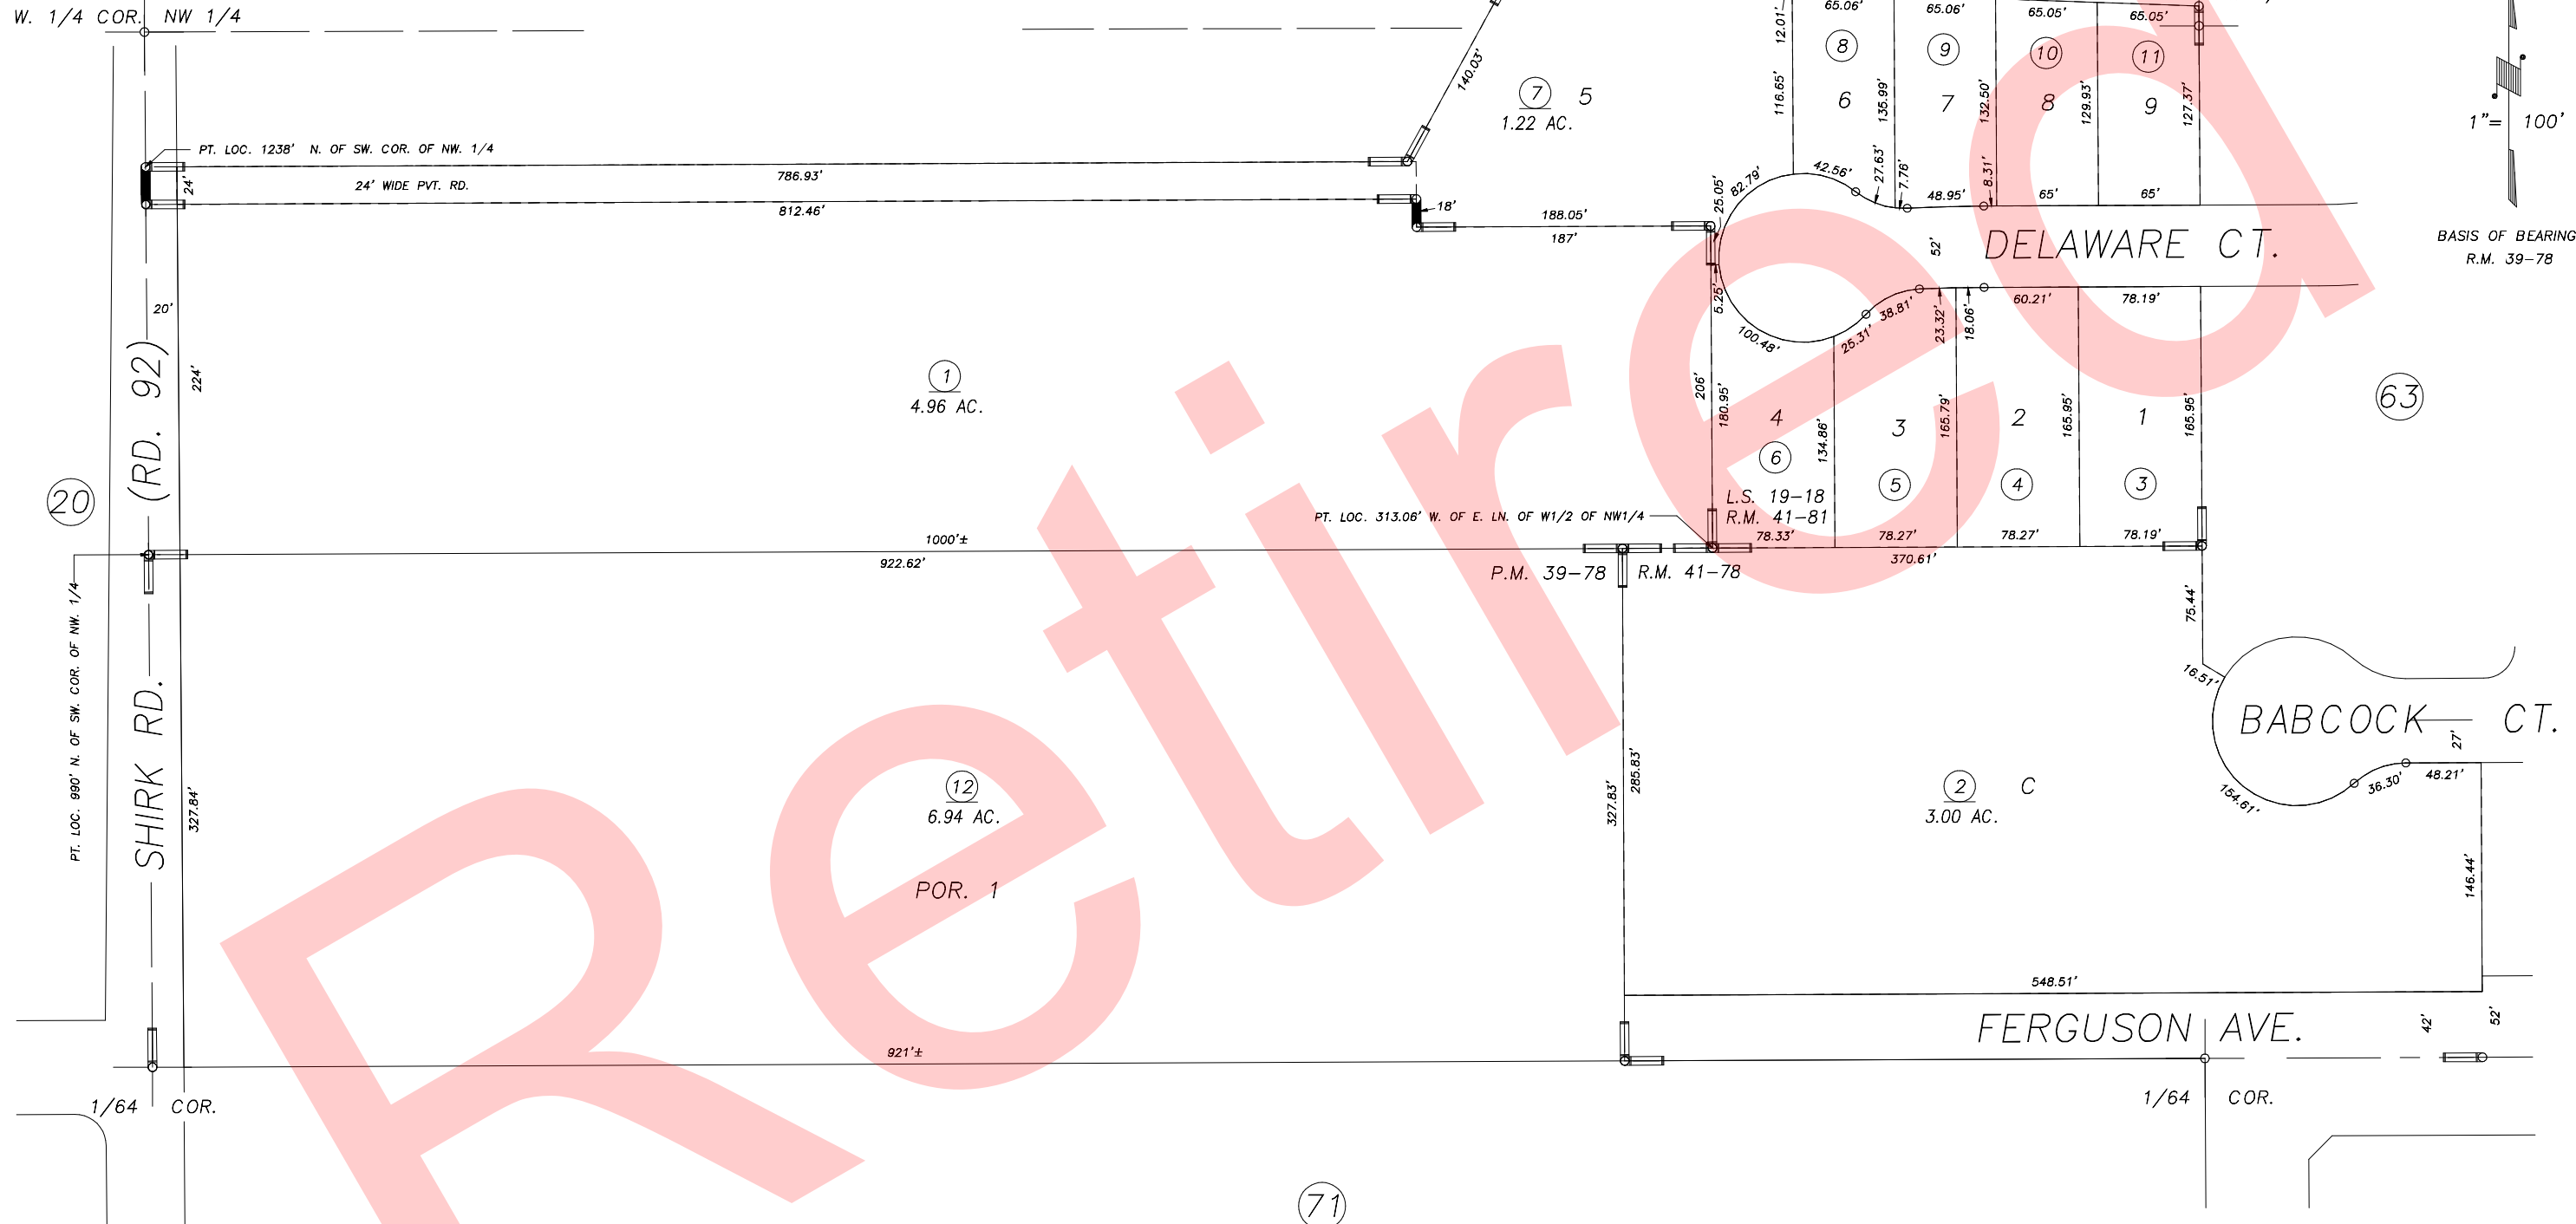

BASIS OF BEARINGS:
R.M. 39-78

POR. RECORD OF SURVEY, L.S. 19-18
 POR. PHEASANT RIDGE UNIT NO. 1, R.M. 41-78
 POR. PHEASANT RIDGE UNIT NO. 2, PHASE 1, R.M. 41-81
 POR. PARCEL MAP 3875, P.M. 39-78

CITY OF VISALIA
 ASSESSOR'S MAPS BK.077 , PG.64
 COUNTY OF TULARE, CALIFORNIA, U.S.A.

NOTE: Assessor's Parcel Numbers Shown in Circles (1) (123) Assessor's Block Numbers Shown in Elipses

UPDATE ADJ PG.	04/28/2009	LLB
REVISION	DATE	TECH