



S1/2 OF NW1/4 OF NW1/4 SEC.22, T.18S., R.24E., M.D.B.&M.

Tax Area Codes 077-65


006-062

006-215

DISCLAIMER
 THIS MAP WAS PREPARED FOR LOCAL PROPERTY ASSESSMENT PURPOSES ONLY AND THE PARCELS SHOWN HEREON MAY NOT COMPLY WITH STATE AND LOCAL SUBDIVISION ORDINANCES, AND NO LIABILITY IS ASSUMED FOR THE USE OF THE INFORMATION SHOWN HEREON.

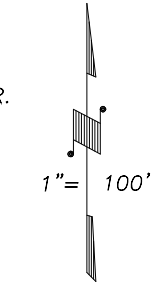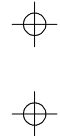

BASIS OF BEARINGS:
R.M. 41-78

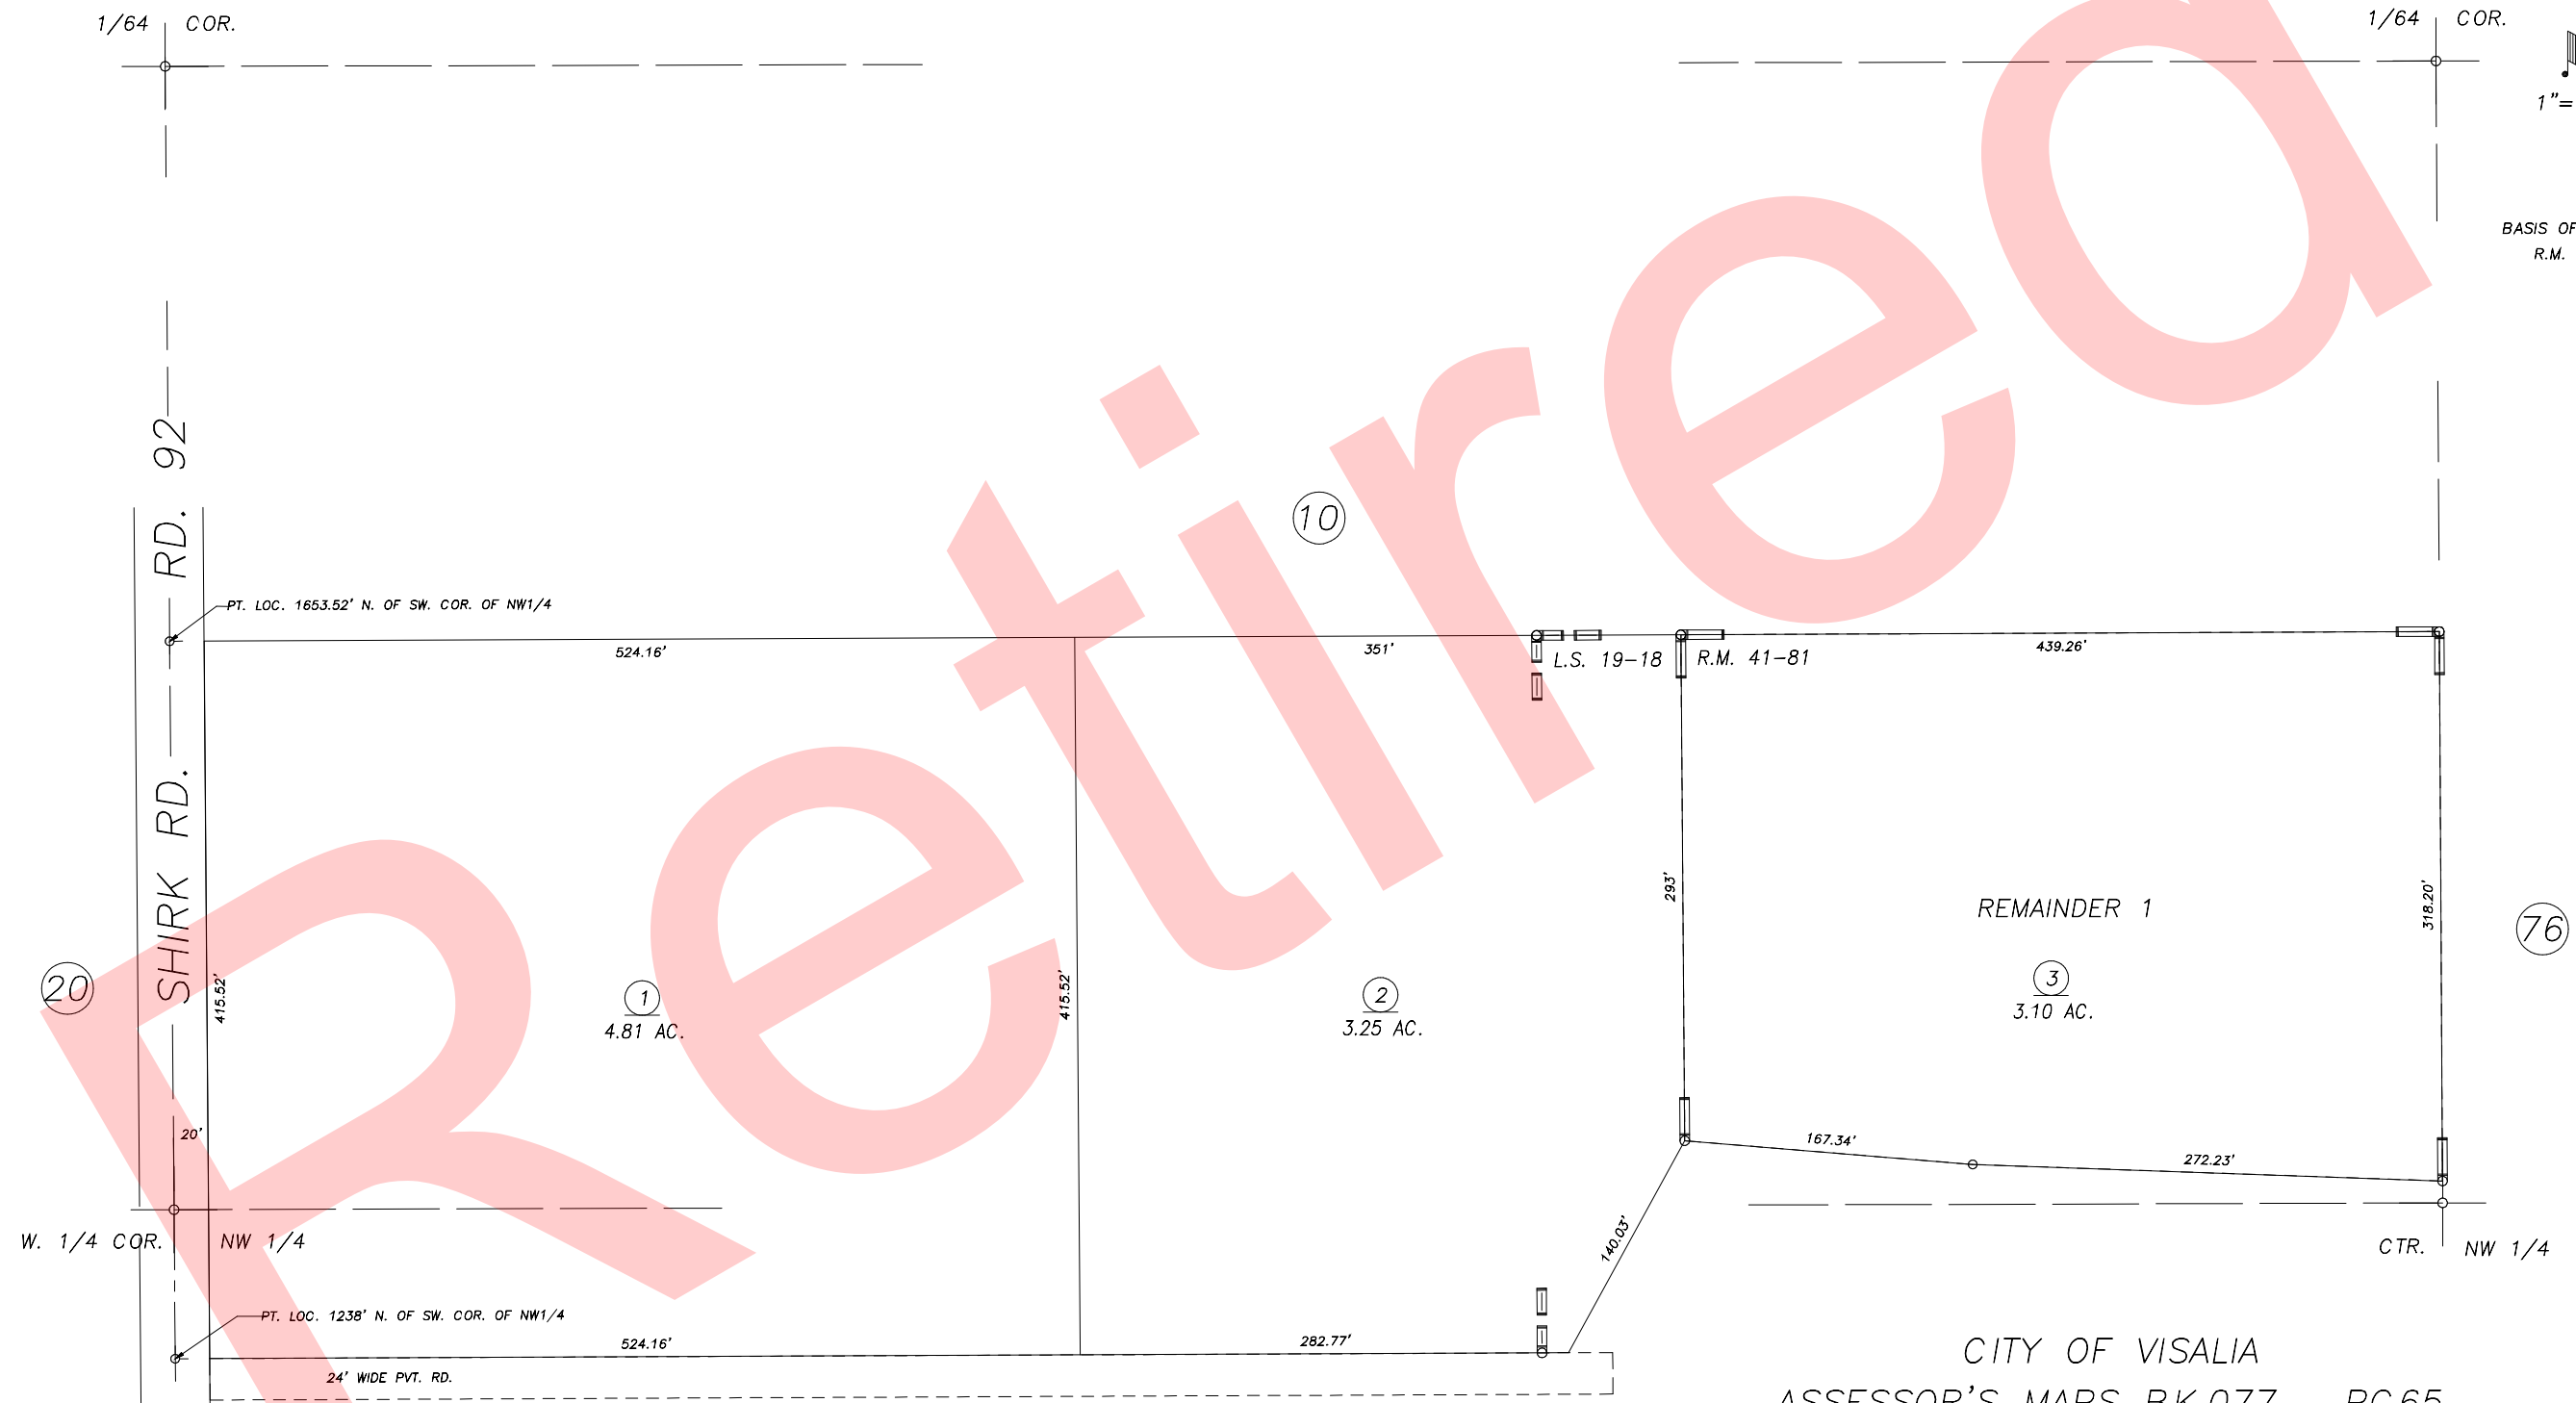

POR. RECORD OF SURVEY, L.S. 19-18
 POR. PHEASANT RIDGE UNIT NO. 2, PHASE 1, R.M. 41-81

CITY OF VISALIA
 ASSESSOR'S MAPS BK.077 , PG.65
 COUNTY OF TULARE, CALIFORNIA, U.S.A.

NOTE: Assessor's Parcel Numbers Shown in Circles (1) (123)
 Assessor's Block Numbers Shown in Elipses (64) (76)

NEW ADJ. PG. 76	04/28/2009	LLB
REVISION	DATE	TECH