



S1/2 OF NW1/4 OF NW1/4 SEC.22, T.18S., R.24E., M.D.B.&M.

Tax Area Codes 077-65


006-062

006-215

**DISCLAIMER**  
 THIS MAP WAS PREPARED FOR LOCAL PROPERTY ASSESSMENT PURPOSES ONLY AND THE PARCELS SHOWN HEREON MAY NOT COMPLY WITH STATE AND LOCAL SUBDIVISION ORDINANCES, AND NO LIABILITY IS ASSUMED FOR THE USE OF THE INFORMATION SHOWN HEREON.

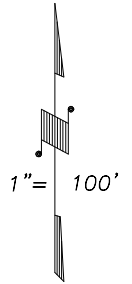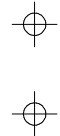

BASIS OF BEARINGS:  
R.M. 41-78

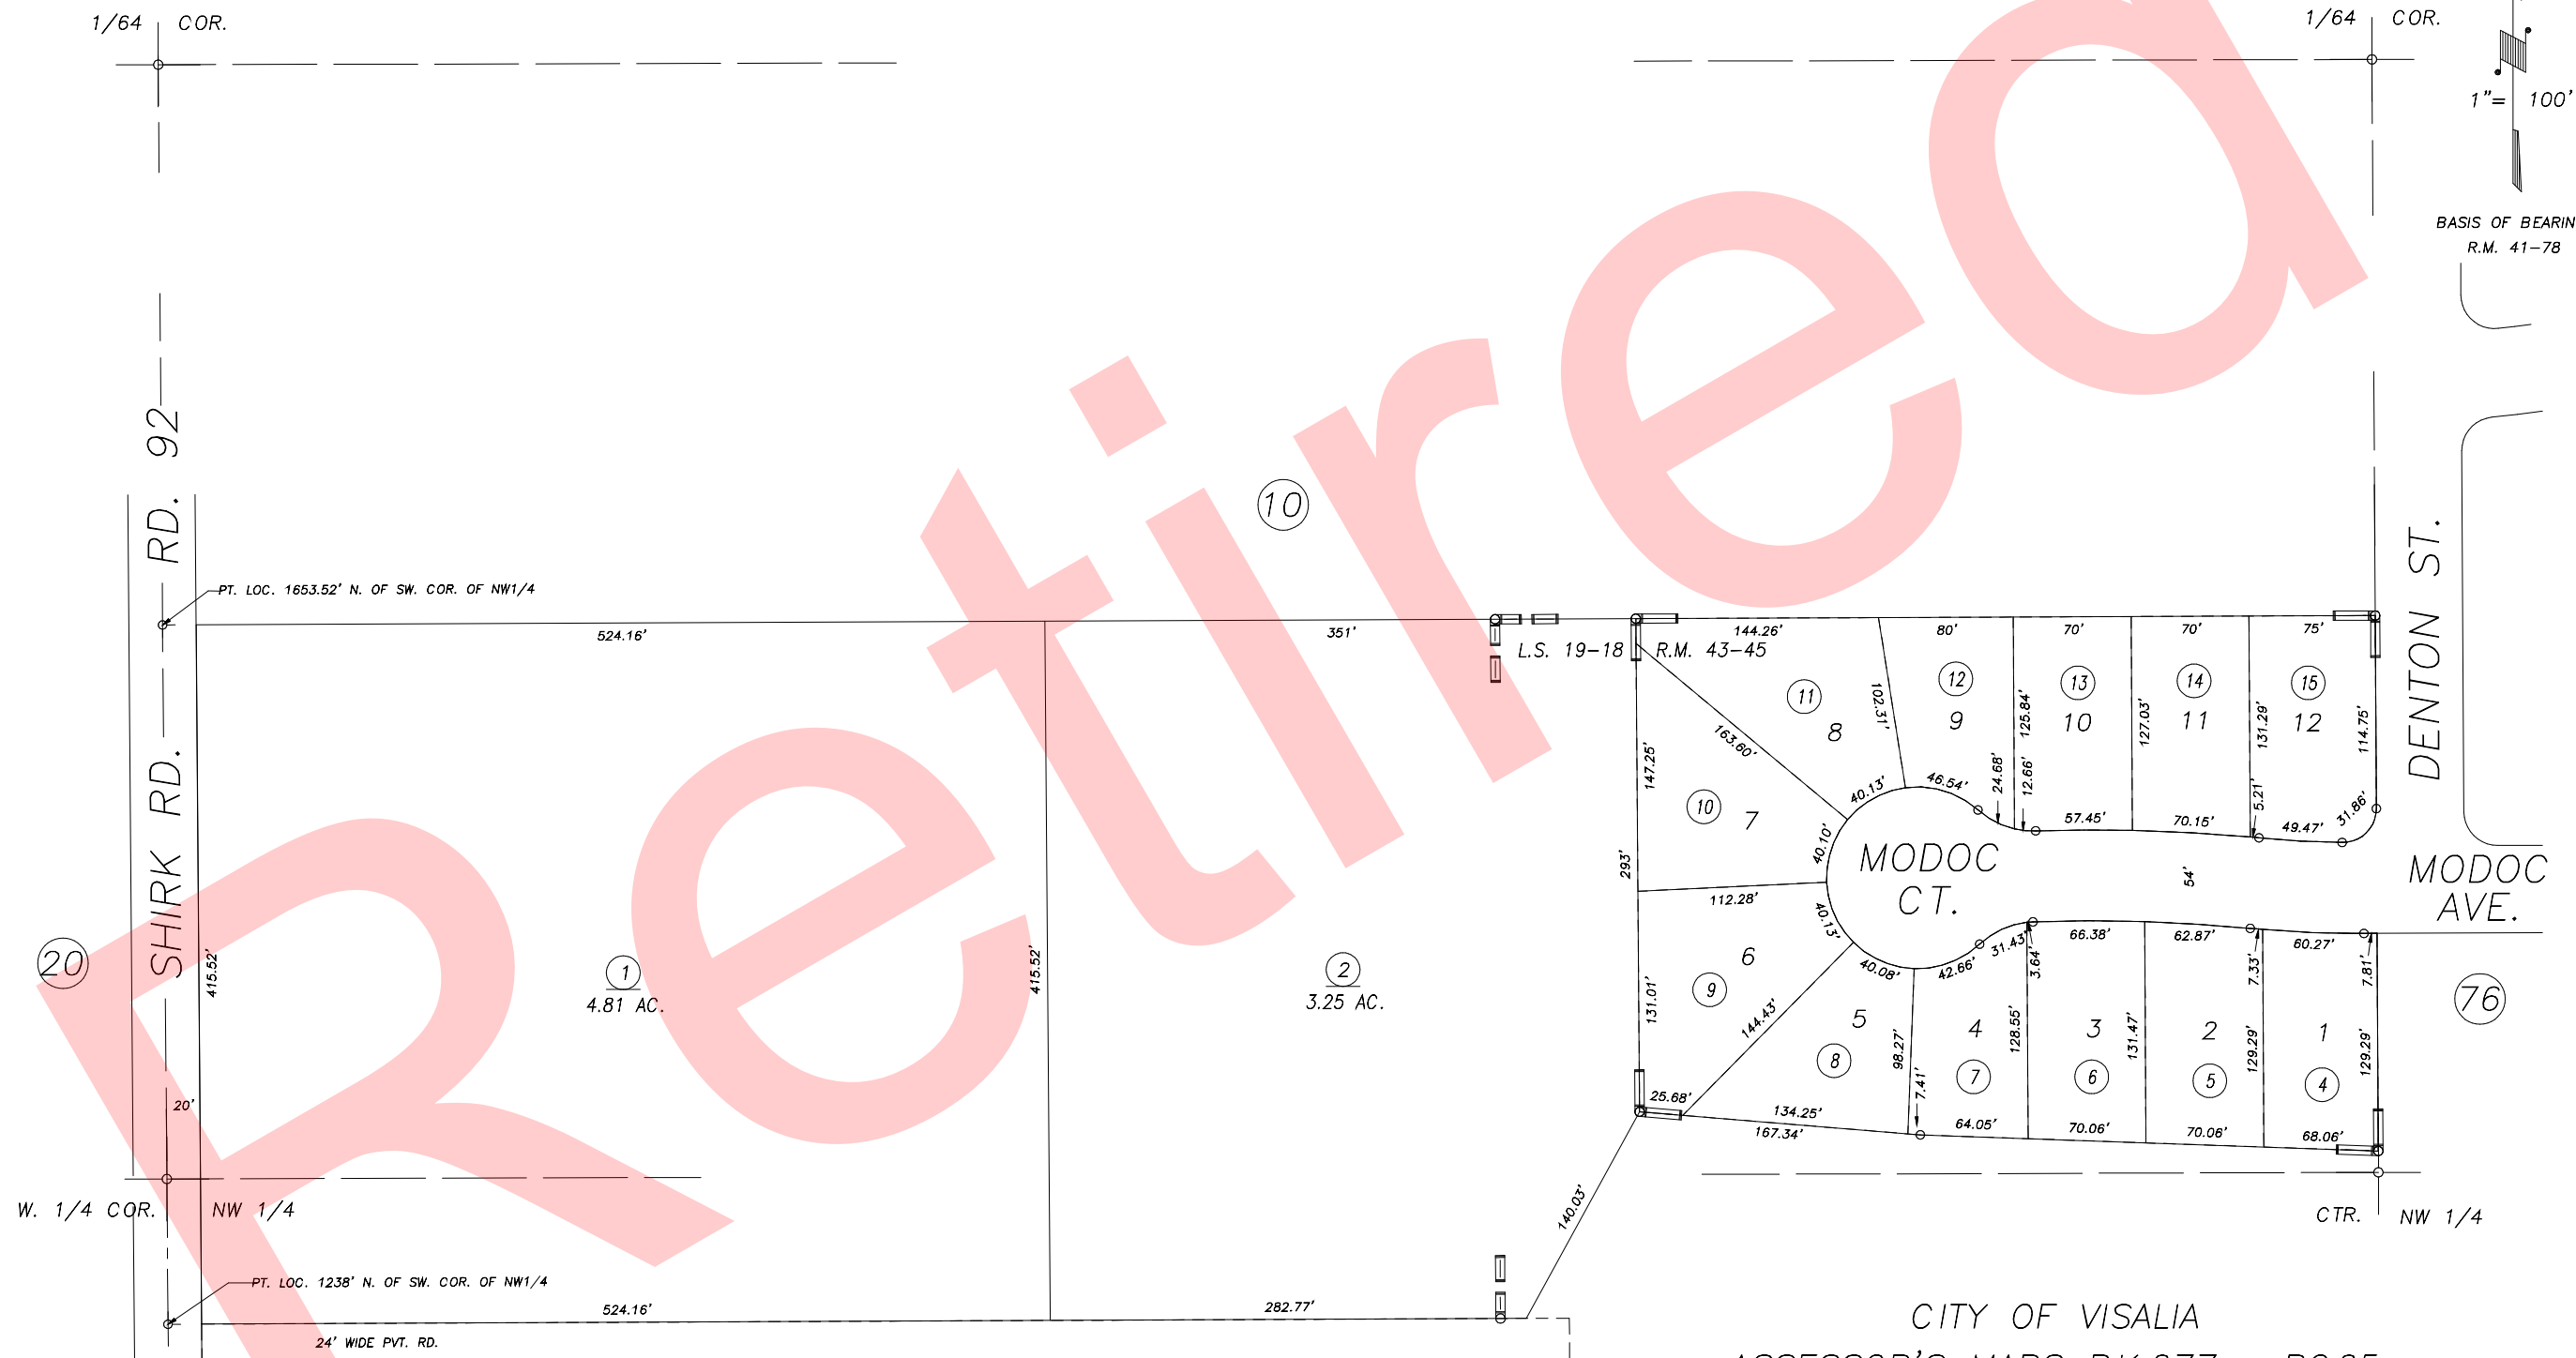

POR. RECORD OF SURVEY, L.S. 19-18  
 POR. PHEASANT RIDGE 2B, RM 43-45

CITY OF VISALIA  
 ASSESSOR'S MAPS BK.077 , PG.65  
 COUNTY OF TULARE, CALIFORNIA, U.S.A.

NOTE: Assessor's Parcel Numbers Shown in Circles (1) (123)  
 Assessor's Block Numbers Shown in Ellipses (10) (11) (12) (13) (14) (15) (76)

2014-0033011	7/14/2014	NFL
REVISION	DATE	TECH