


S1/2 OF NW1/4 OF NW1/4 SEC.22, T.18S., R.24E., M.D.B.&M.


Tax Area Codes 077-65

006-062

006-215

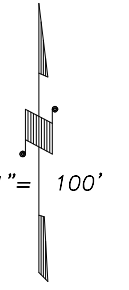

DISCLAIMER  
THIS MAP WAS PREPARED FOR LOCAL PROPERTY ASSESSMENT PURPOSES ONLY AND THE PARCELS SHOWN HEREON MAY NOT COMPLY WITH STATE AND LOCAL SUBDIVISION ORDINANCES, AND NO LIABILITY IS ASSUMED FOR THE USE OF THE INFORMATION SHOWN HEREON. R & T CODE SEC. 327, 408.3, ETC.

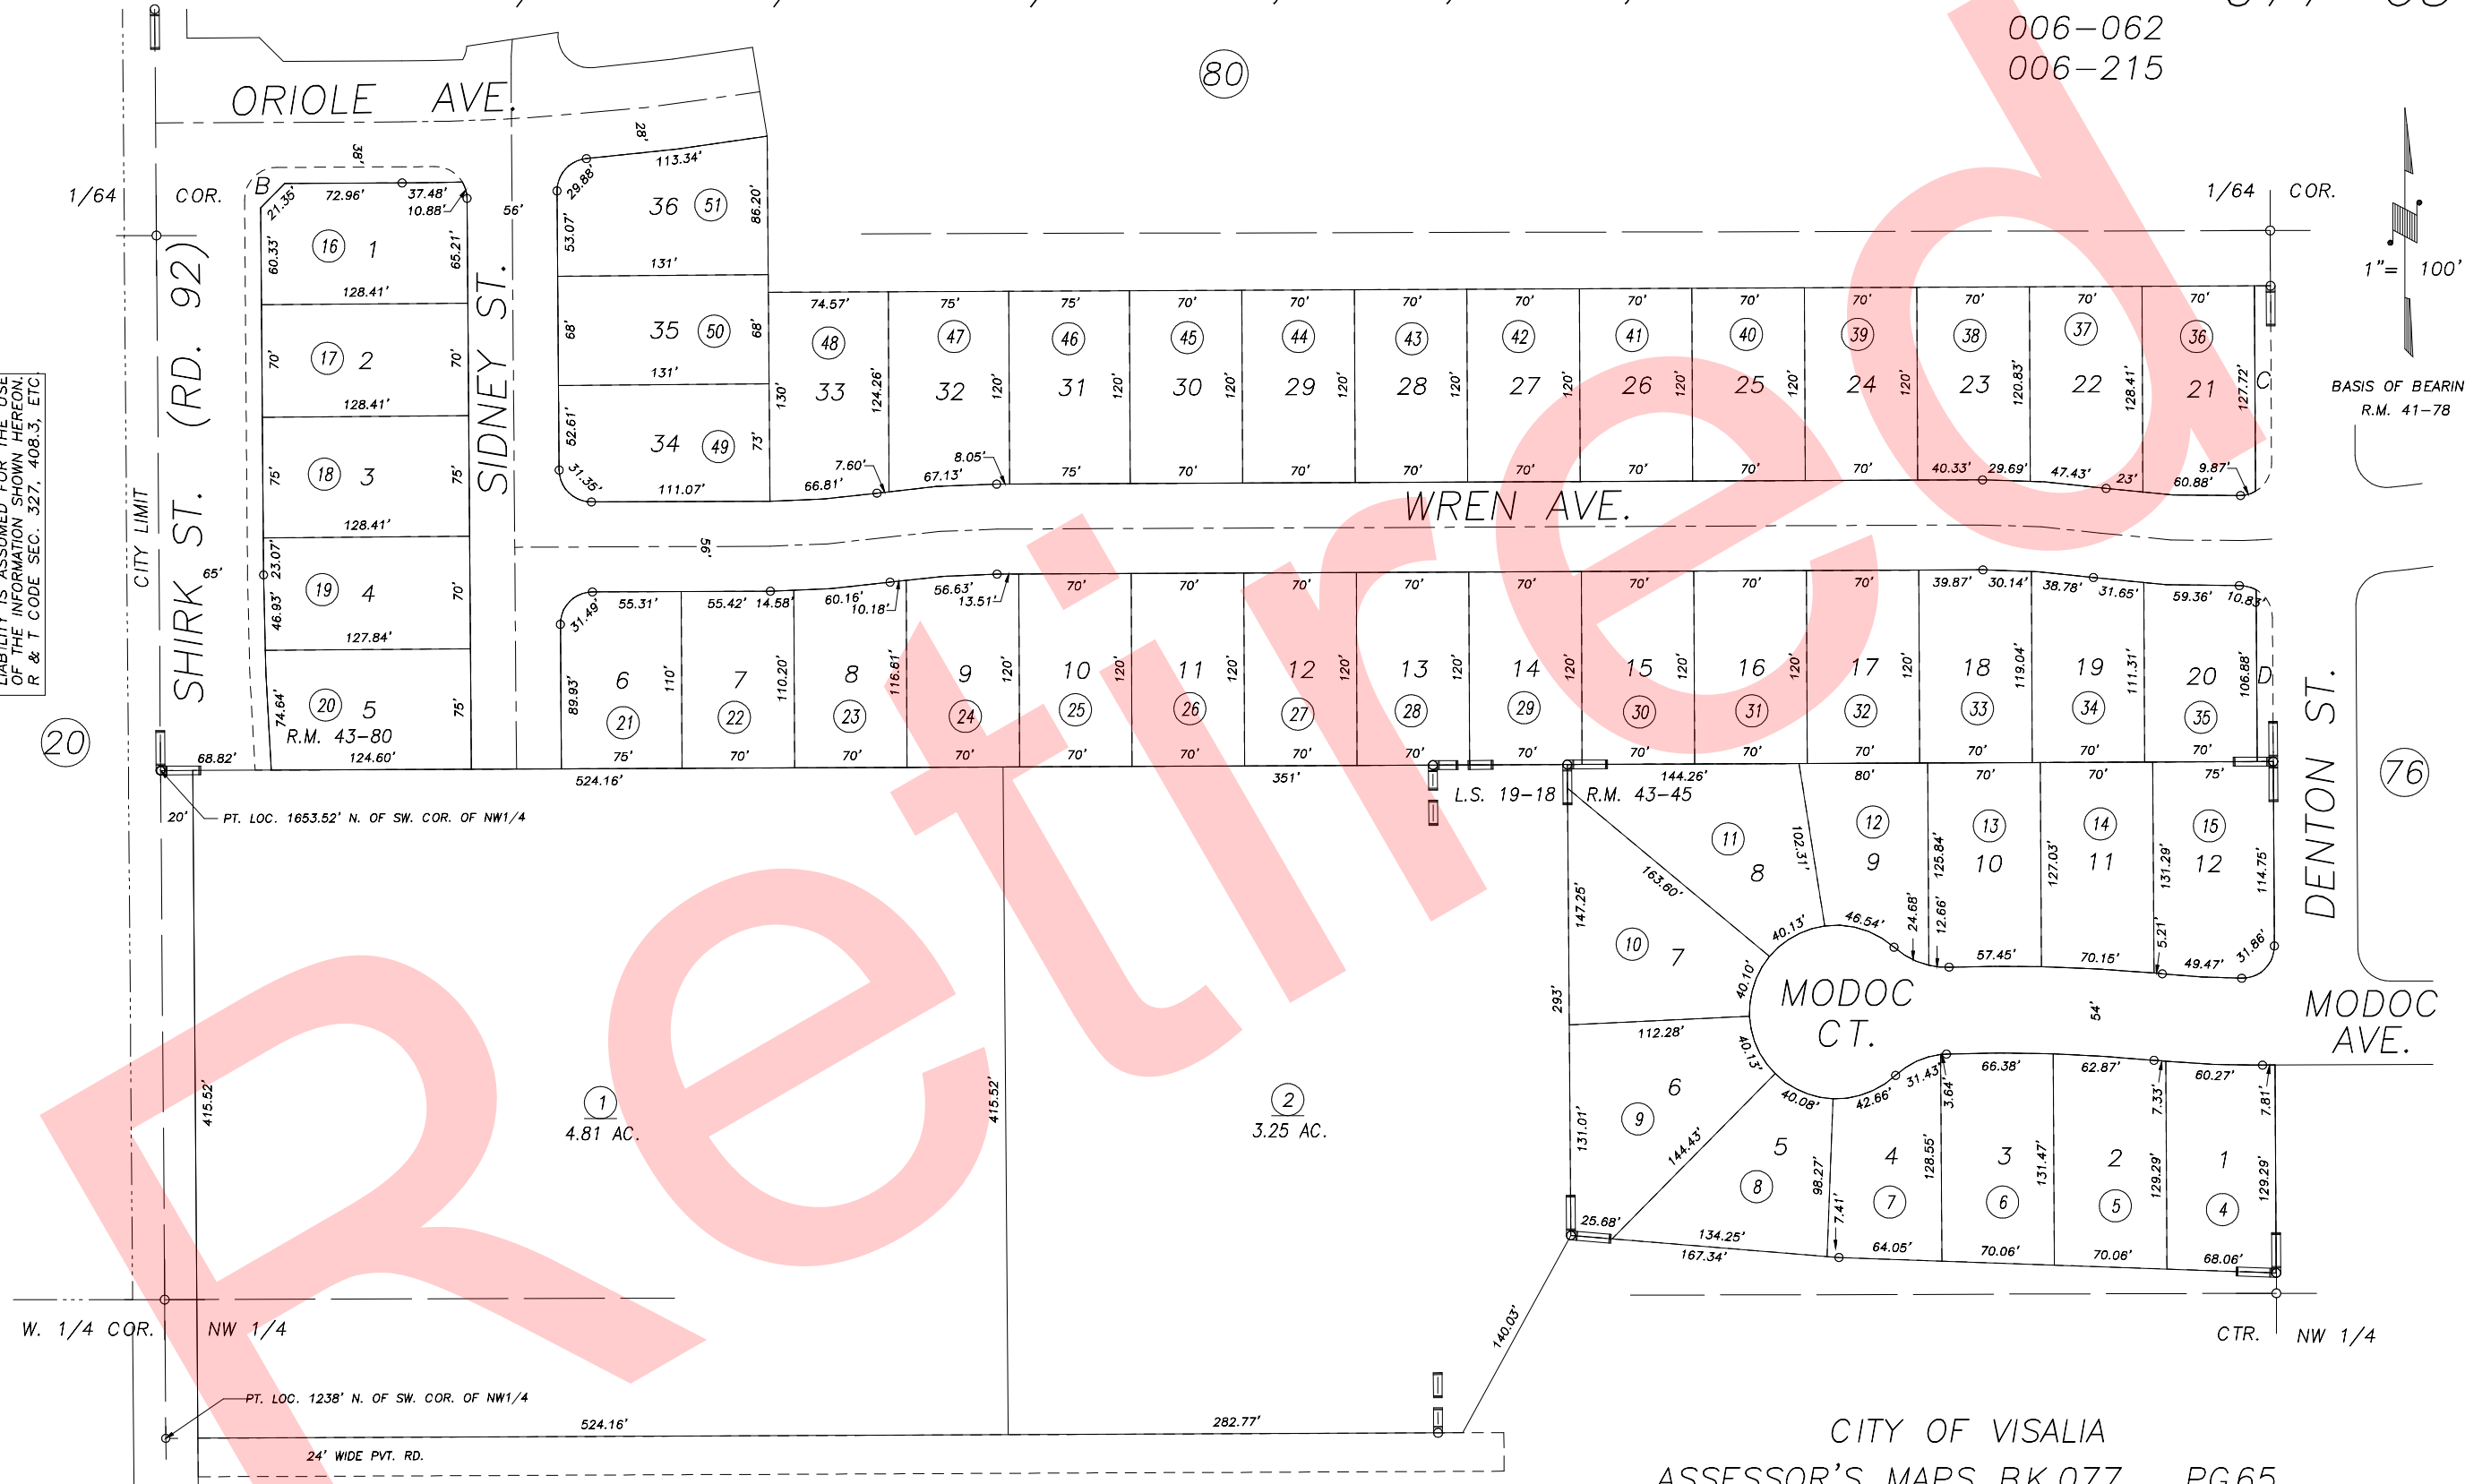

POR. RECORD OF SURVEY, L.S. 19-18  
POR. PHEASANT RIDGE 2B, RM 43-45  
POR. PHEASANT RIDGE UNIT NO. 7, PHASE 1, R.M. 43-48

CITY OF VISALIA  
ASSESSOR'S MAPS BK.077 , PG.65  
COUNTY OF TULARE, CALIFORNIA, U.S.A.

NOTE: Assessor's Parcel Numbers Shown in Circles  
Assessor's Block Numbers Shown in Ellipses

2014-0049982	10/27/2014	ARP
REVISION	DATE	TECH