



N1/2 OF SW1/4 OF SW1/4, SEC.22, T.18S., R.24E., M.D.B.&M.

Tax Area Codes 077-72
006-004



DISCLAIMER
THIS MAP WAS PREPARED FOR LOCAL PROPERTY ASSESSMENT PURPOSES ONLY AND THE PARCELS SHOWN HEREON MAY NOT COMPLY WITH STATE AND LOCAL SUBDIVISION ORDINANCES, AND NO LIABILITY IS ASSUMED FOR THE USE OF THE INFORMATION SHOWN HEREON.

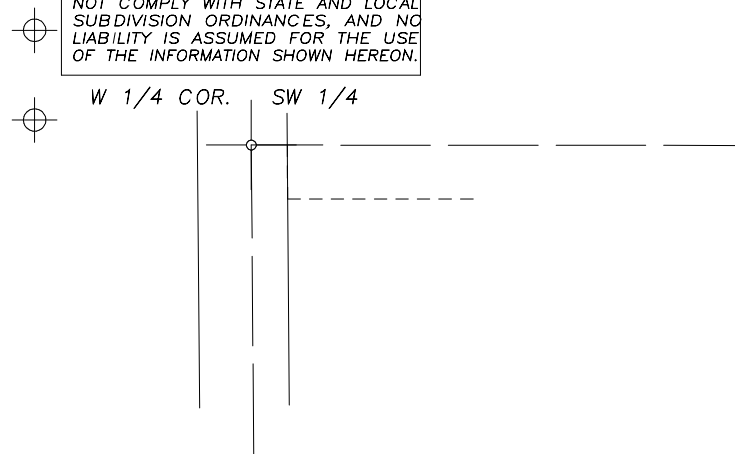

SHIRK RD.

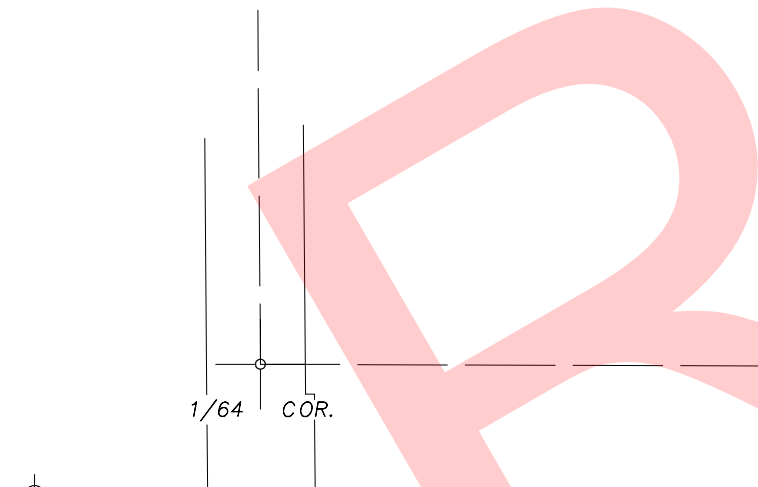

POR. PARCEL MAP NO. 4869, P.M. 49-74

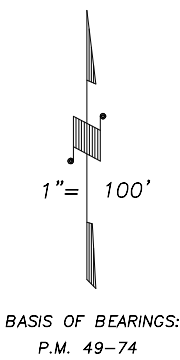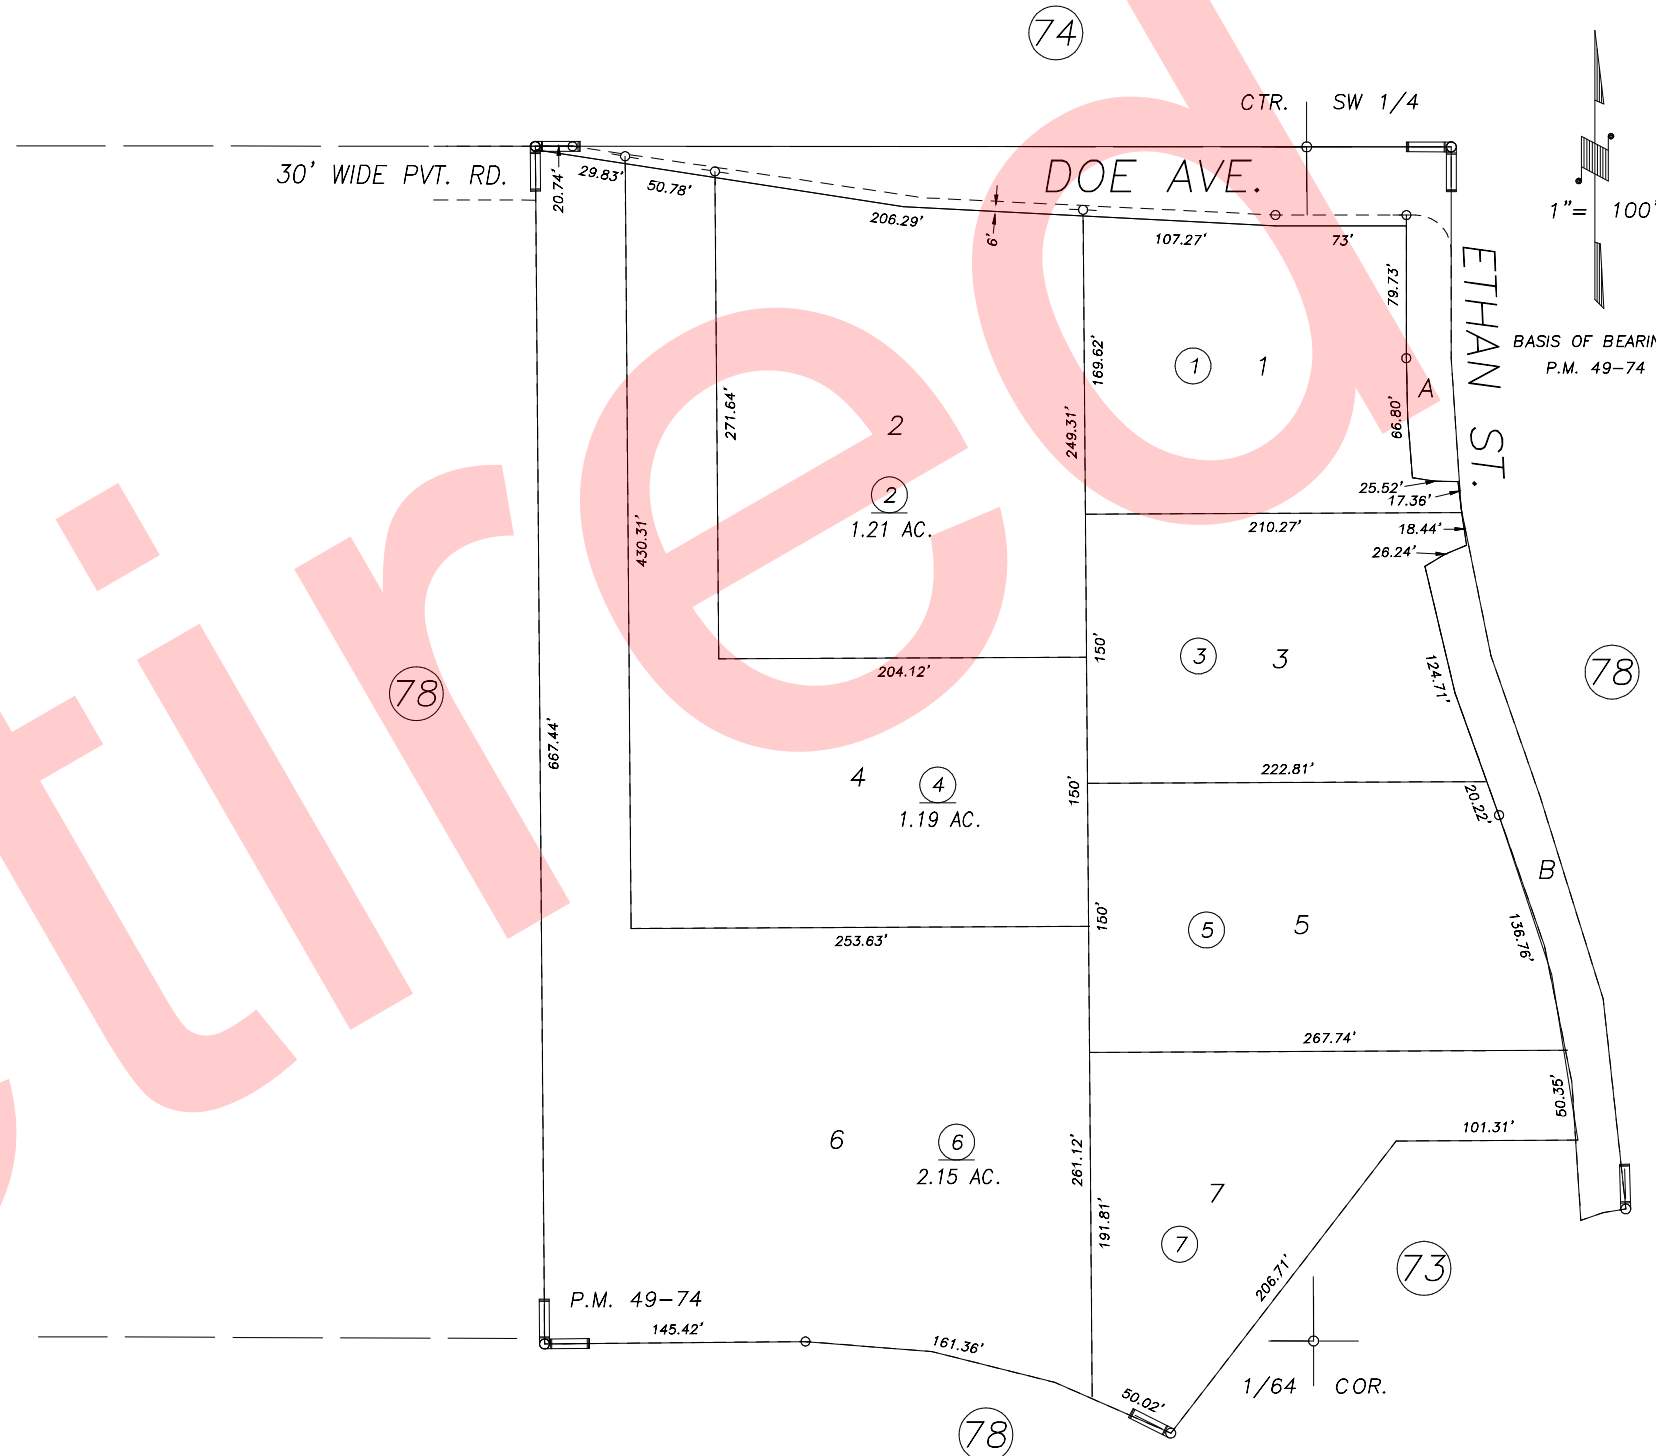

CITY OF VISALIA
ASSESSOR'S MAPS BK.077 , PG.72
COUNTY OF TULARE, CALIFORNIA, U.S.A.

NOTE: Assessor's Parcel Numbers Shown in Circles (1) (123)
Assessor's Block Numbers Shown in Elipses (74) (78) (73)

UPDATE ADJ. PAGE	07/17/2012	CMB
REVISION	DATE	TECH