


S1/2 OF NW1/4 OF SW1/4 SEC.22, T.18S., R.24E., M.D.B.&M.

Tax Area Codes 077-74
006-061
006-197

DISCLAIMER
THIS MAP WAS PREPARED FOR LOCAL PROPERTY ASSESSMENT PURPOSES ONLY AND THE PARCELS SHOWN HEREON MAY NOT COMPLY WITH STATE AND LOCAL SUBDIVISION ORDINANCES, AND NO LIABILITY IS ASSUMED FOR THE USE OF THE INFORMATION SHOWN HEREON.

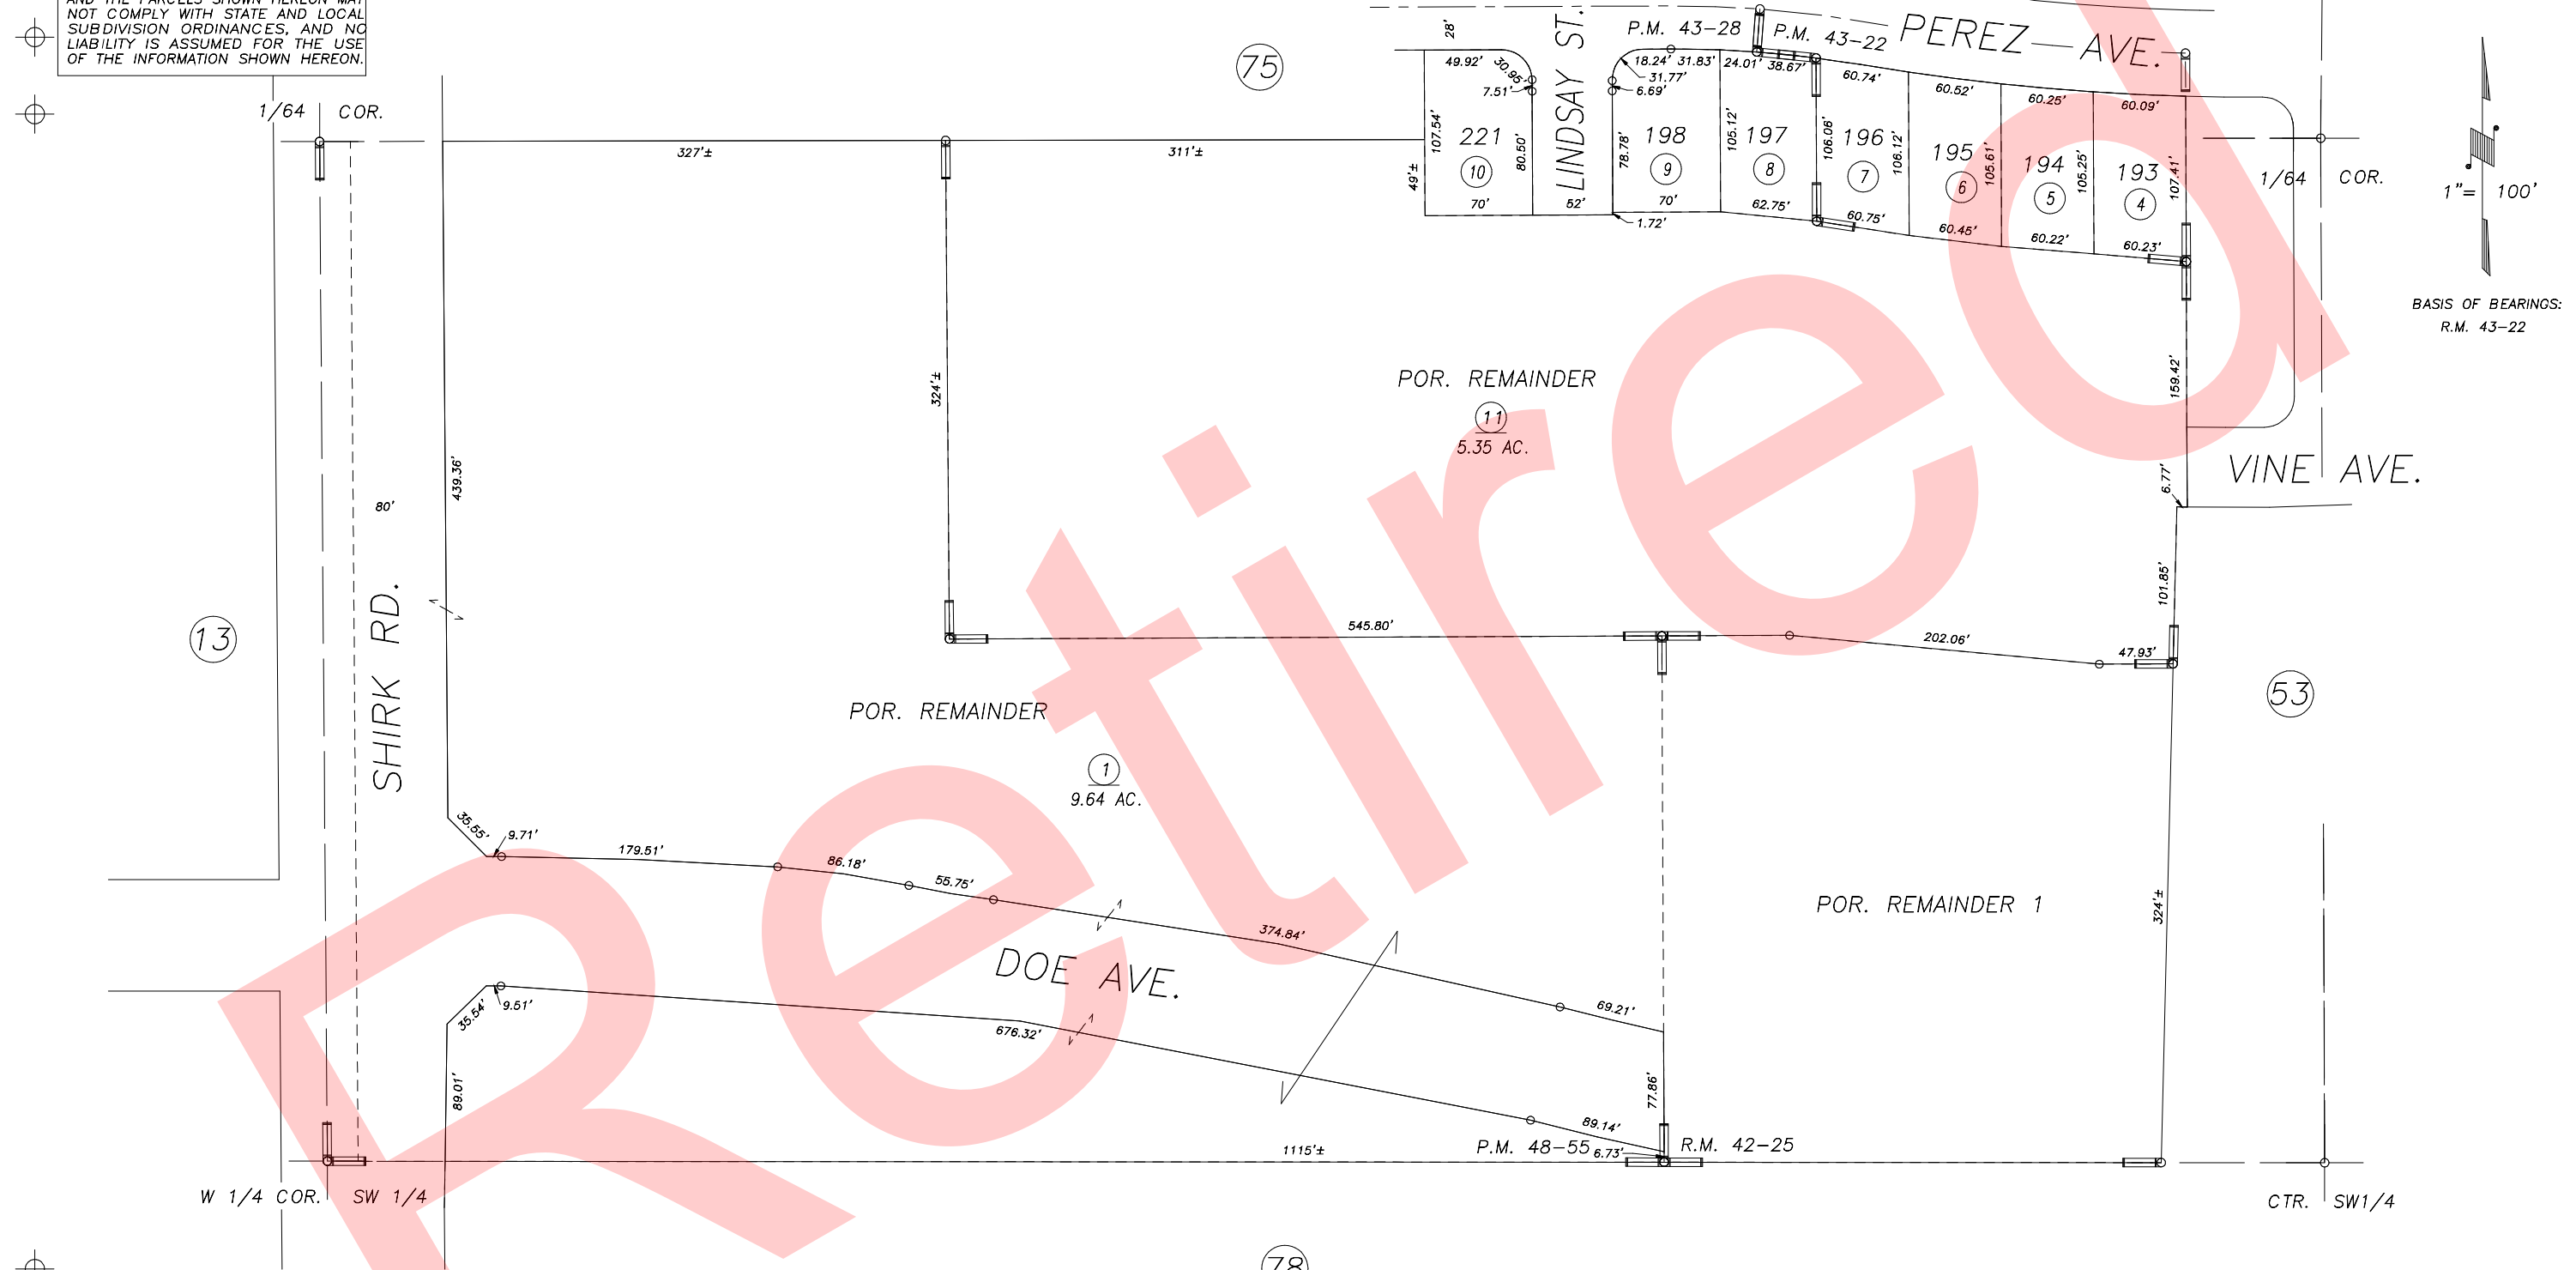

POR. PARCEL MAP NO. 4750, P.M. 48-55
POR. EAGLE CREEK NO. 2, R.M. 42-25
POR. EAGLE CREEK NO. 3, R.M. 43-22
POR. EAGLE CREEK NO. 4, R.M. 43-28

CITY OF VISALIA
ASSESSOR'S MAPS BK.077 , PG.74
COUNTY OF TULARE, CALIFORNIA, U.S.A.

NOTE: Assessor's Parcel Numbers Shown in Circles (1) (123)
Assessor's Block Numbers Shown in Elipses (75) (78) (53) (13)

2013-0034619	06/27/2013	RLW
REVISION	DATE	TECH