
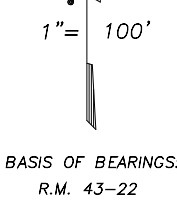


N1/2 OF NW1/4 OF SW1/4 SEC.22, T.18S., R.24E., M.D.B.&M.

Tax Area Codes 077-75  
006-061  
006-197

**DISCLAIMER**  
THIS MAP WAS PREPARED FOR LOCAL PROPERTY ASSESSMENT PURPOSES ONLY AND THE PARCELS SHOWN HEREON MAY NOT COMPLY WITH STATE AND LOCAL SUBDIVISION ORDINANCES, AND NO LIABILITY IS ASSUMED FOR THE USE OF THE INFORMATION SHOWN HEREON.

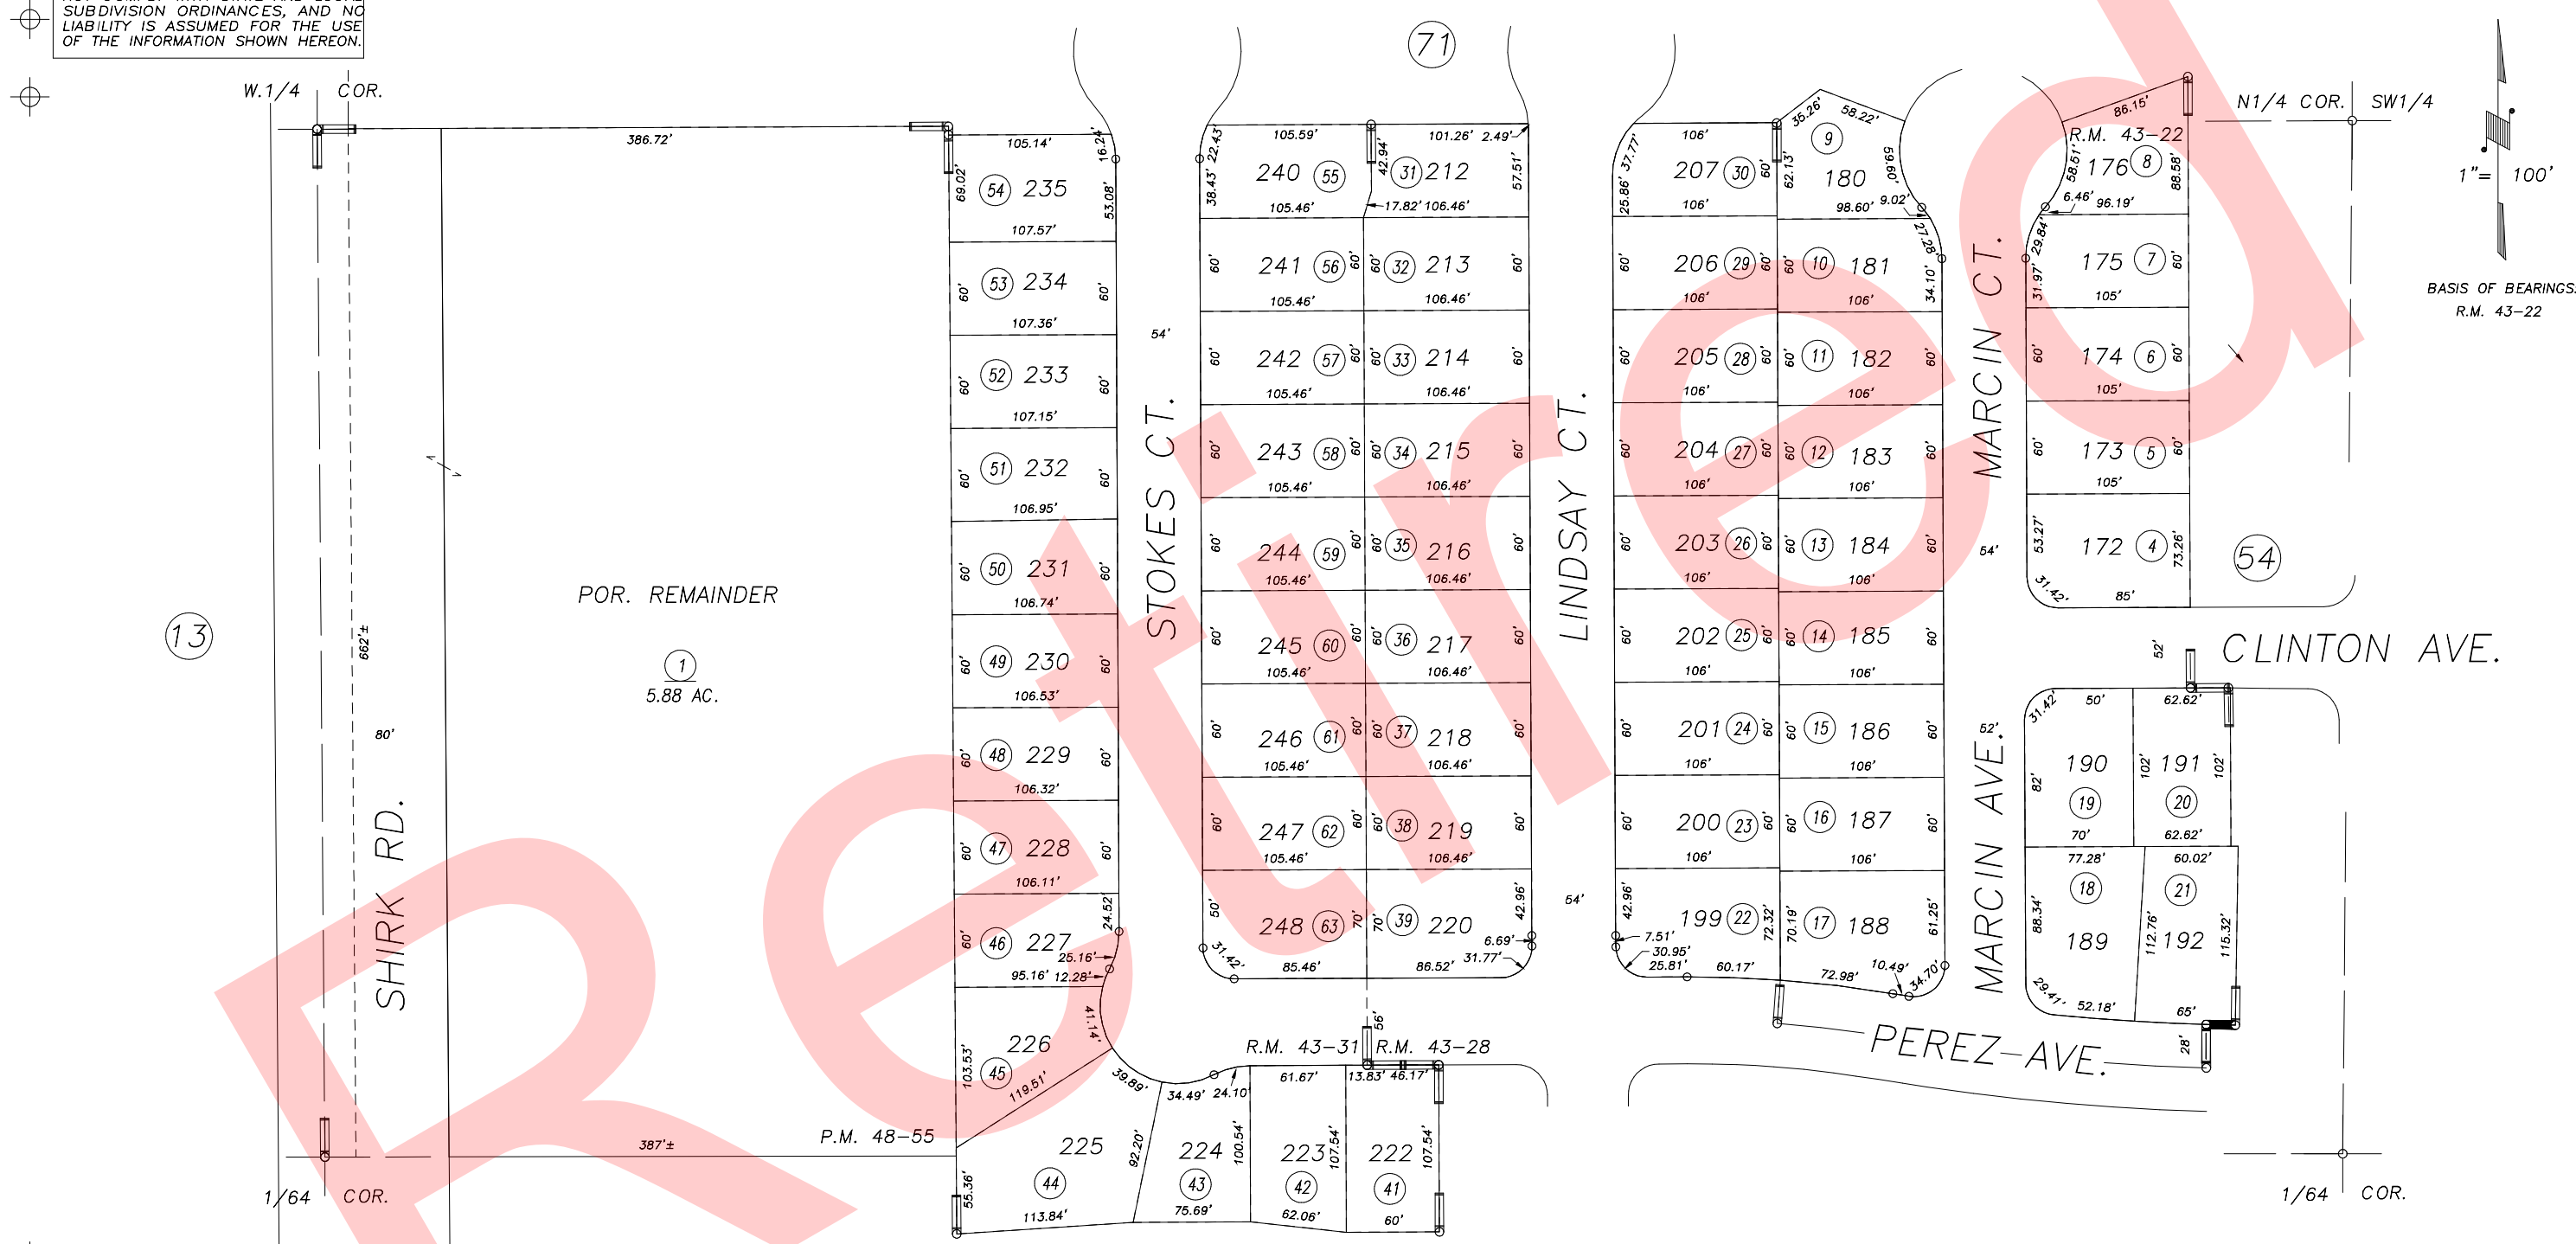

POR. PARCEL MAP NO. 4750, P.M. 48-55  
POR. EAGLE CREEK NO. 3, R.M. 43-22  
POR. EAGLE CREEK NO. 4, R.M. 43-28  
POR. EAGLE CREEK NO. 5, R.M. 43-31

CITY OF VISALIA  
ASSESSOR'S MAPS BK.077 , PG.75  
COUNTY OF TULARE, CALIFORNIA, U.S.A.

NOTE: Assessor's Parcel Numbers Shown in Circles (1) (123)  
Assessor's Block Numbers Shown in Ellipses

2013-0060095	10/11/2013	NFL
REVISION	DATE	TECH