
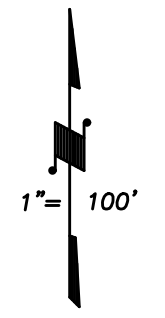


N1/2 OF NW1/4 OF SW1/4 SEC.22, T.18S., R.24E., M.D.B.&M.


Tax Area Codes 077-75

006-061
006-197

DISCLAIMER
THIS MAP WAS PREPARED FOR LOCAL PROPERTY ASSESSMENT PURPOSES ONLY AND THE PARCELS SHOWN HEREON MAY NOT COMPLY WITH STATE AND LOCAL SUBDIVISION ORDINANCES, AND NO LIABILITY IS ASSUMED FOR THE USE OF THE INFORMATION SHOWN HEREON. R & T CODE SEC. 327, 408.3, ETC.

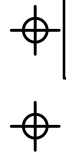

BASIS OF BEARINGS:
R.M. 43-22

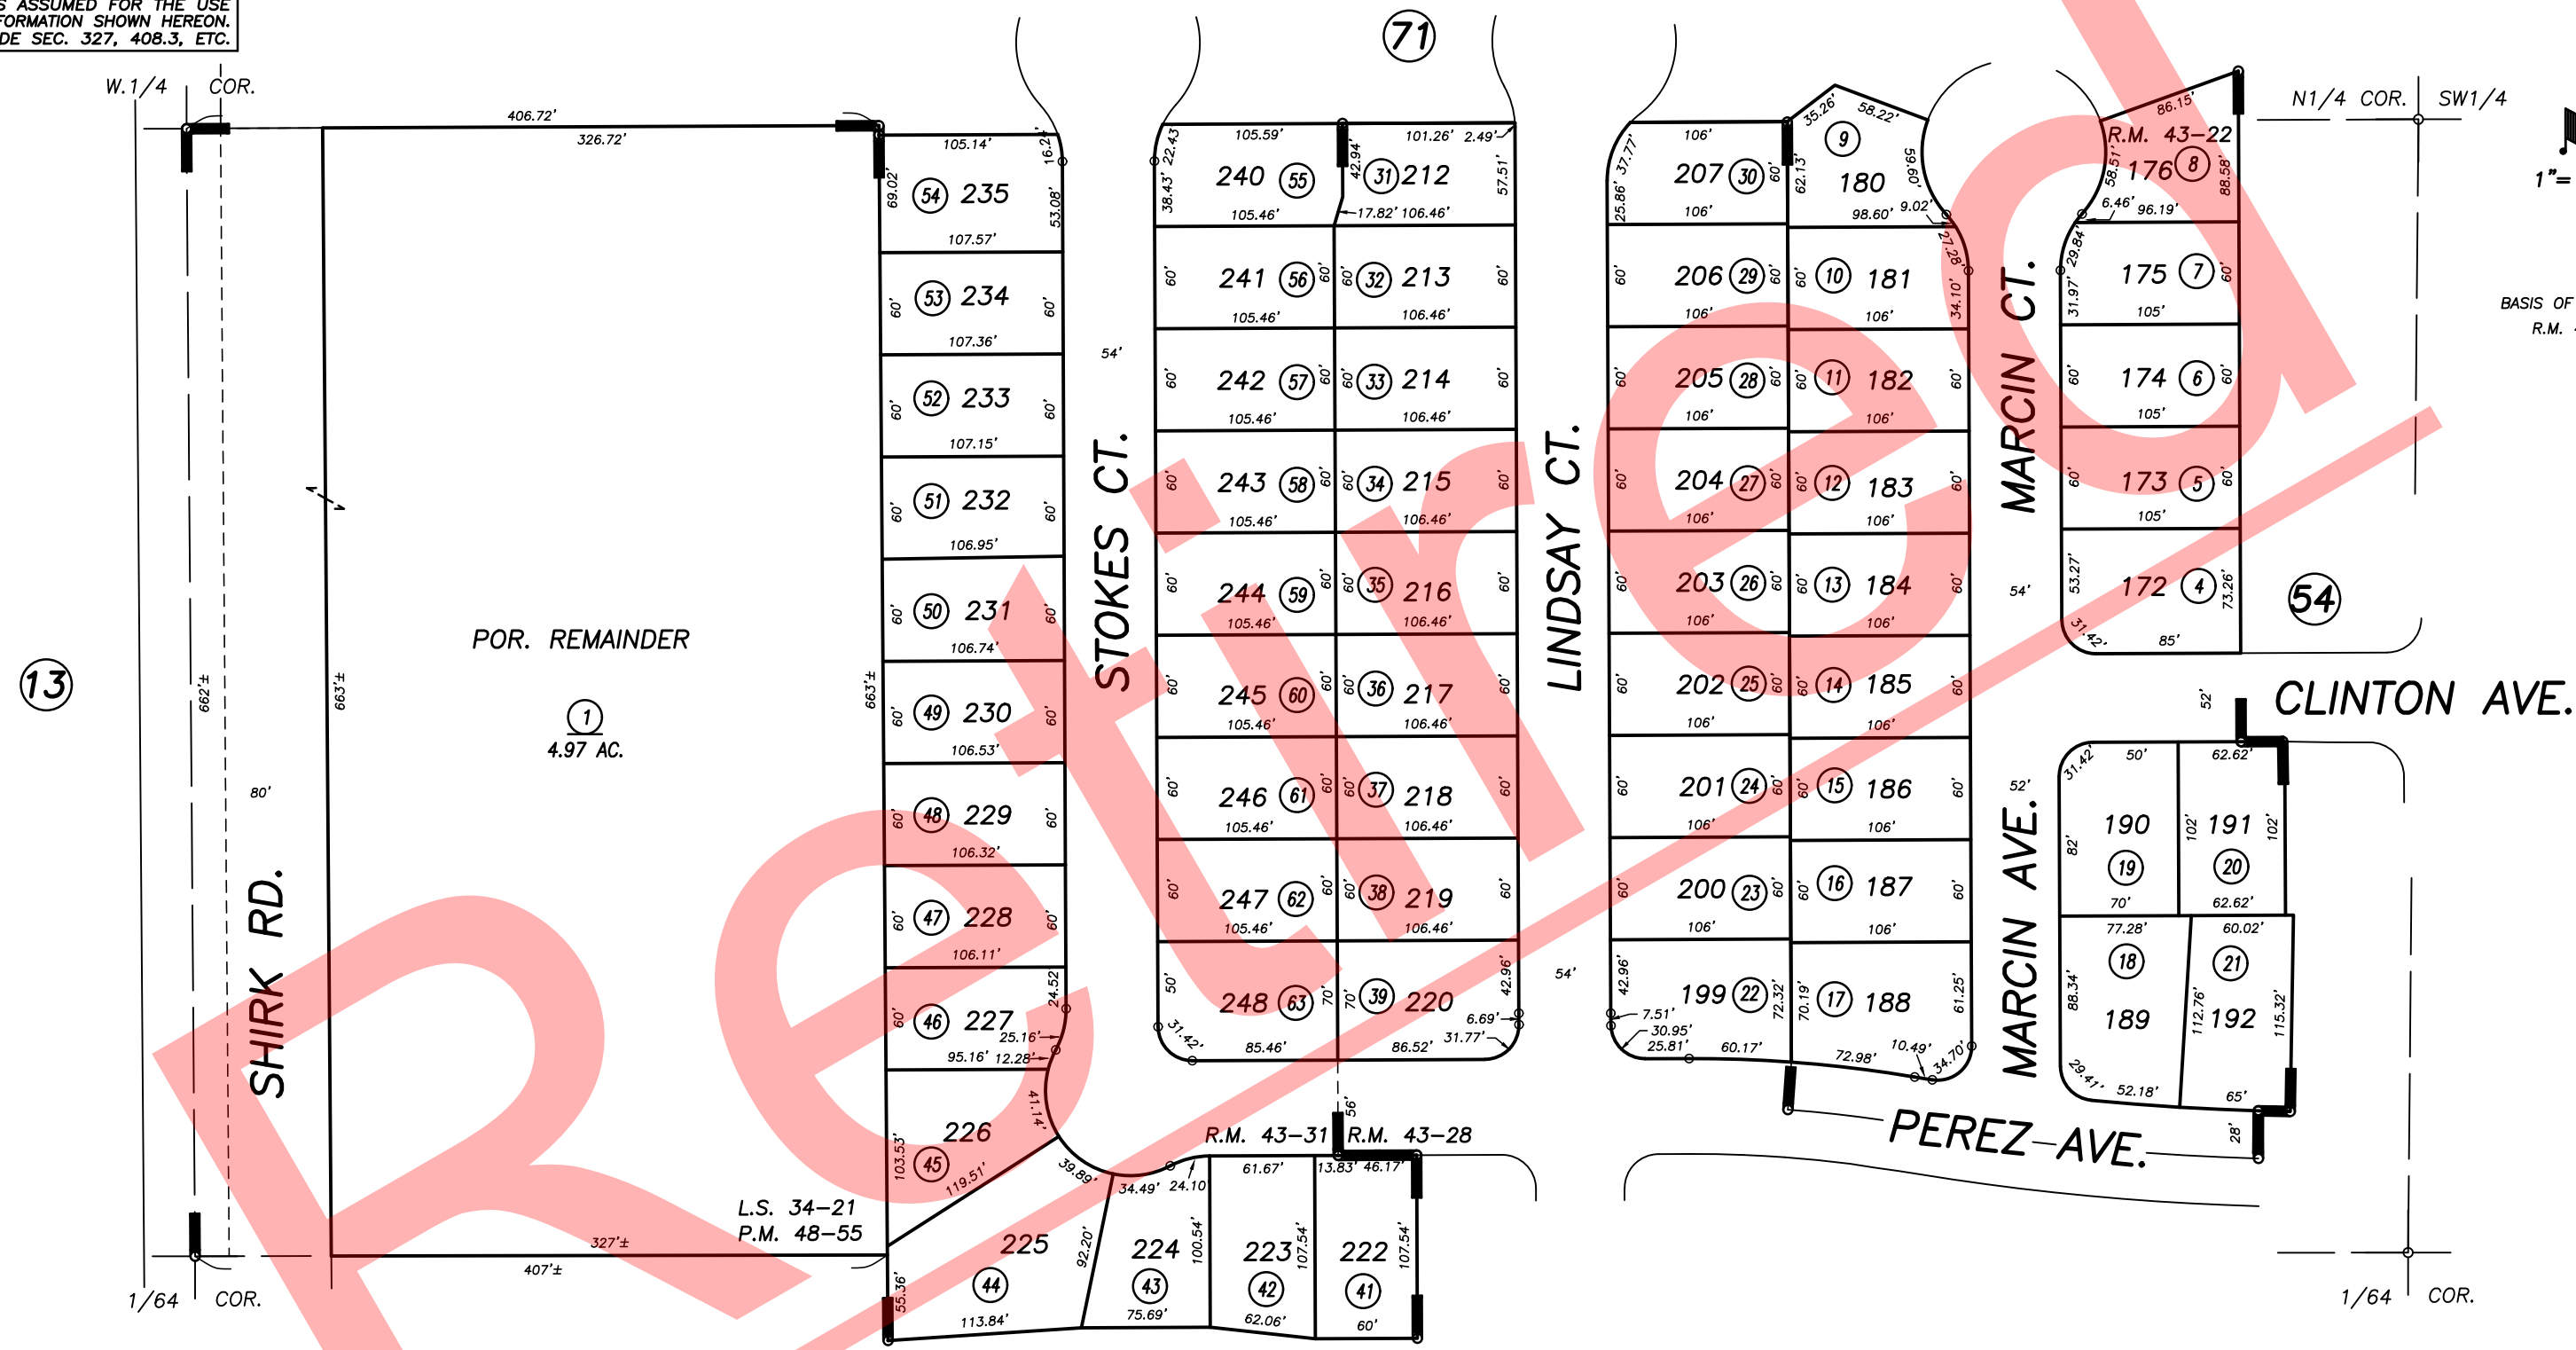

POR. PARCEL MAP NO. 4750, P.M. 48-55
 POR. EAGLE CREEK NO. 3, R.M. 43-22
 POR. EAGLE CREEK NO. 4, R.M. 43-28
 POR. EAGLE CREEK NO. 5, R.M. 43-31
 POR. RECORD OF SURVEY, L.S. 34-21

CITY OF VISALIA
 ASSESSOR'S MAPS BK. 077 , PG. 75
 COUNTY OF TULARE, CALIFORNIA, U.S.A.