


N1/2 OF NE1/4 OF NW1/4 SEC.22, T.18S., R.24E., M.D.B.&M.

Tax Area Codes 077-77
006-215

DISCLAIMER

THIS MAP WAS PREPARED FOR LOCAL PROPERTY ASSESSMENT PURPOSES ONLY AND THE PARCELS SHOWN HEREON MAY NOT COMPLY WITH STATE AND LOCAL SUBDIVISION ORDINANCES, AND NO LIABILITY IS ASSUMED FOR THE USE OF THE INFORMATION SHOWN HEREON.

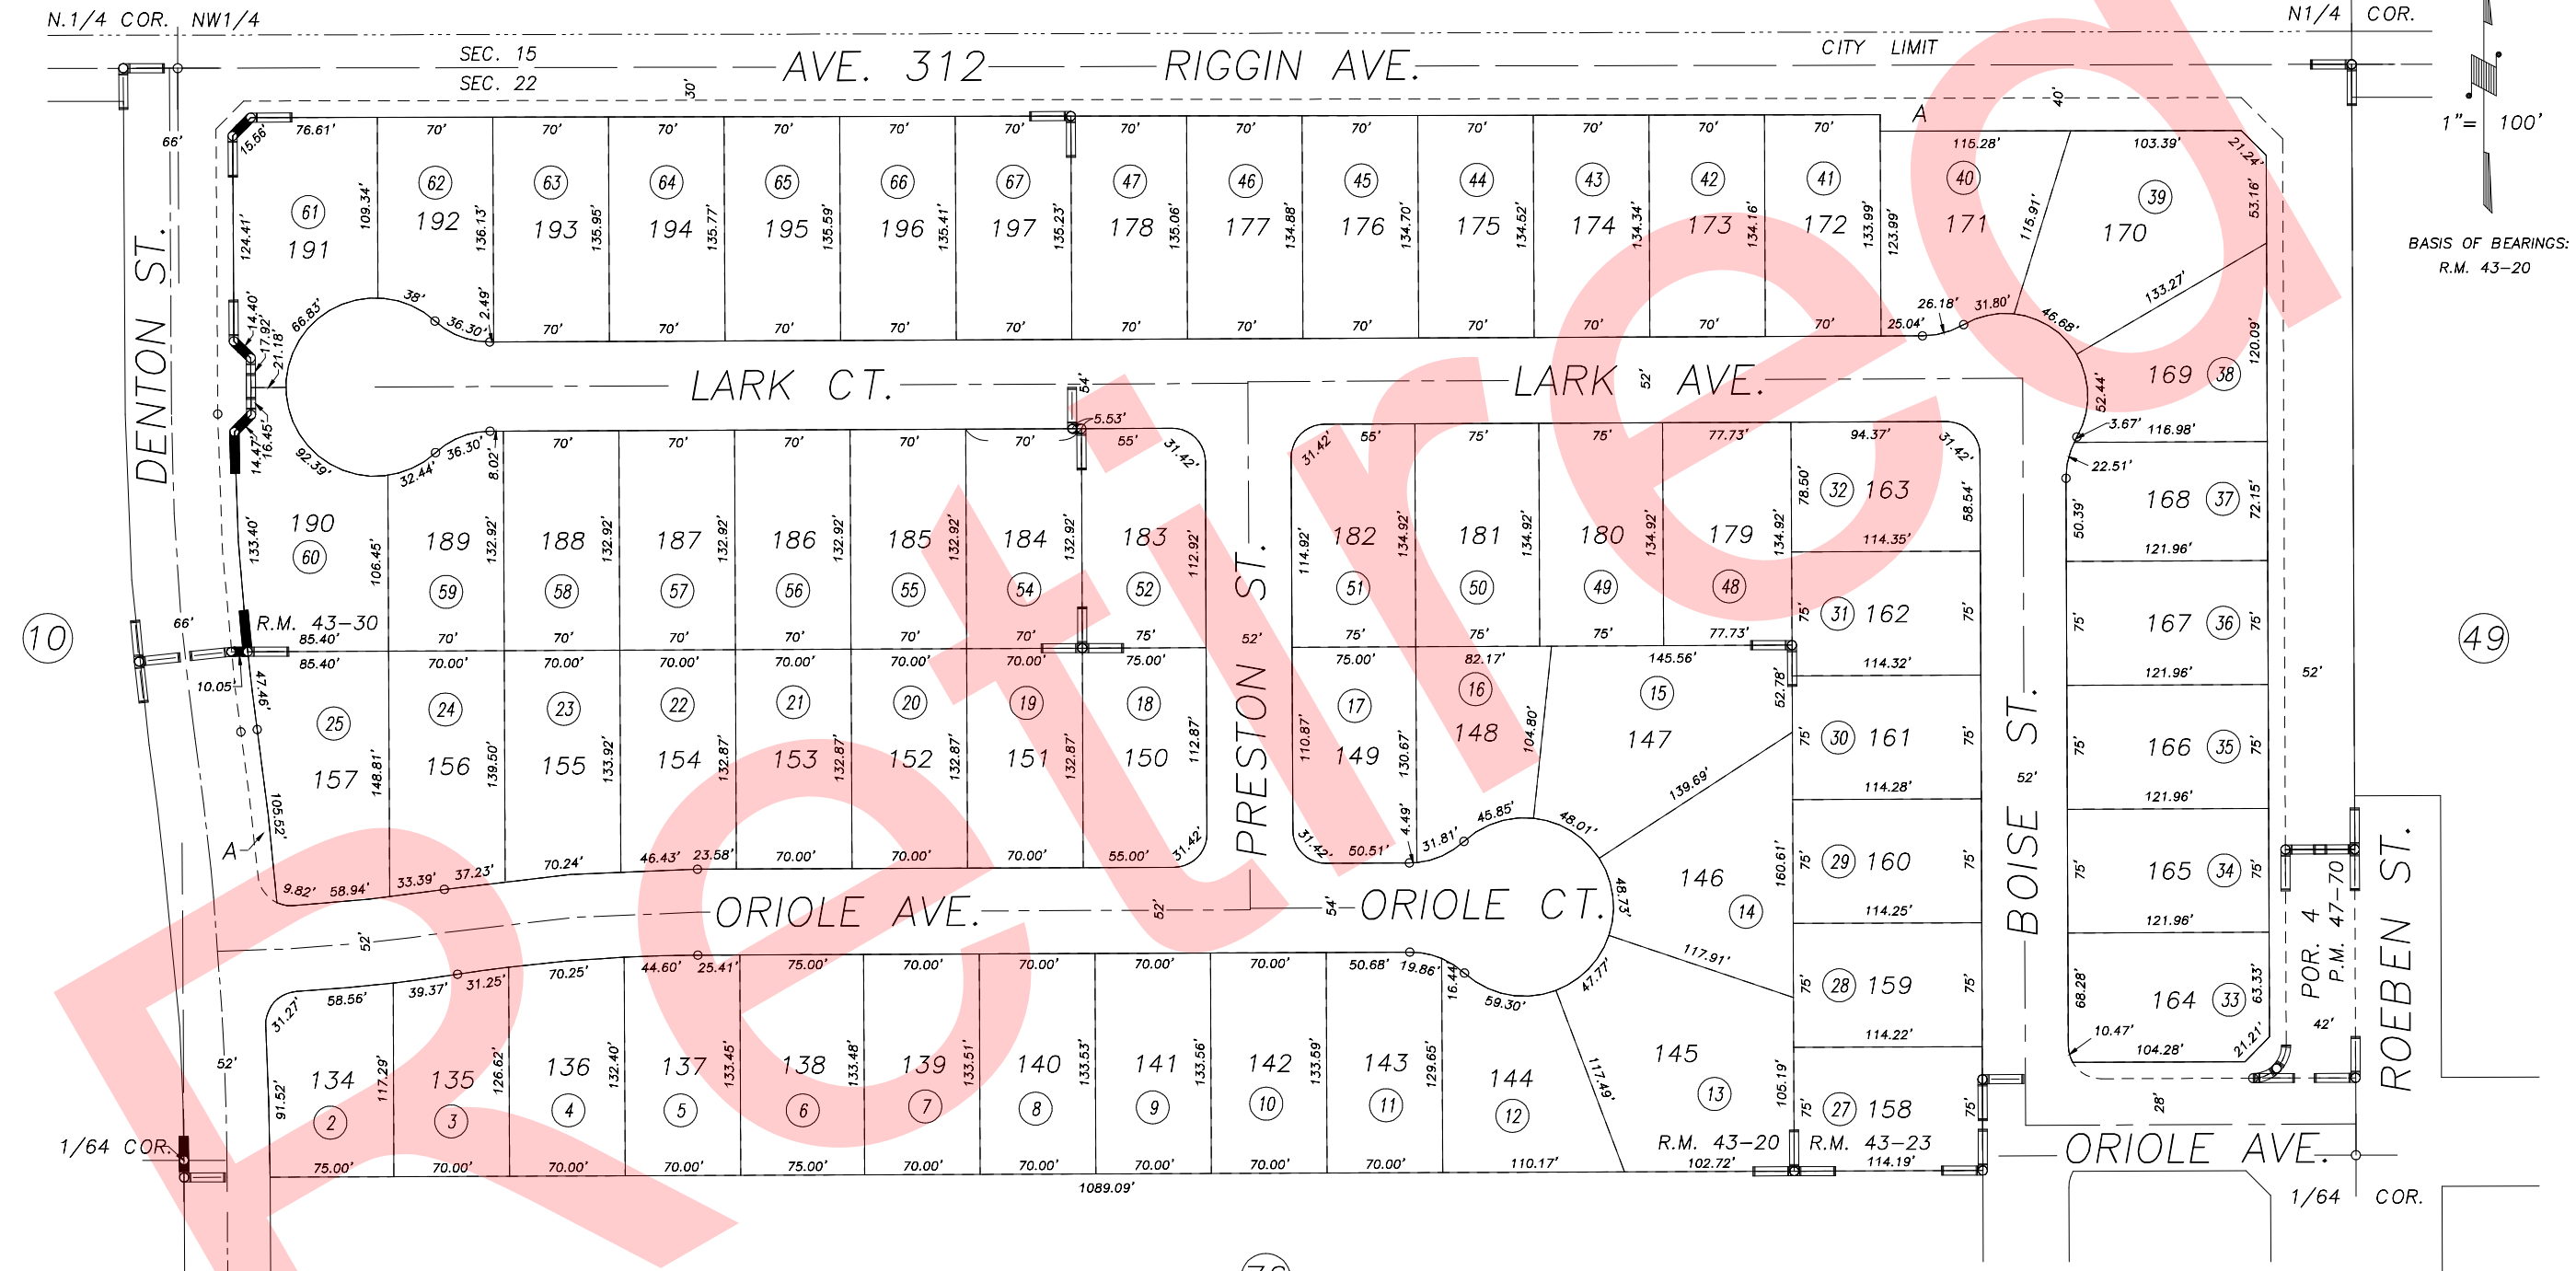

POR. PARCEL MAP NO. 4665, P.M. 47-70
PHEASANT RIDGE UNIT NO. 4, R.M. 43-20
PHEASANT RIDGE UNIT NO. 5, R.M. 43-23
PHEASANT RIDGE UNIT NO. 6, R.M. 43-30

CITY OF VISALIA
ASSESSOR'S MAPS BK.077 , PG.77
COUNTY OF TULARE, CALIFORNIA, U.S.A.

NOTE: Assessor's Parcel Numbers Shown in Circles (1) (123)
Assessor's Block Numbers Shown in Ellipses

2013-0051083	09/06/2013	JRS
REVISION	DATE	TECH