


S1/2 OF SW1/4 SEC. 22, T.18S, R24E., M.D.B.&M.


Tax Area Codes **077-78**

006-004
006-061
006-122

DISCLAIMER
THIS MAP WAS PREPARED FOR LOCAL PROPERTY ASSESSMENT PURPOSES ONLY AND THE PARCELS SHOWN HEREON MAY NOT COMPLY WITH STATE AND LOCAL SUBDIVISION ORDINANCES, AND NO LIABILITY IS ASSUMED FOR THE USE OF THE INFORMATION SHOWN HEREON. R & T CODE SEC. 327, 408.3, ETC.

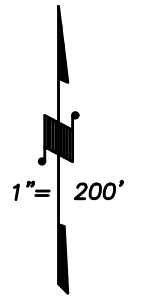

BASIS OF BEARINGS:
P.M. 49-74

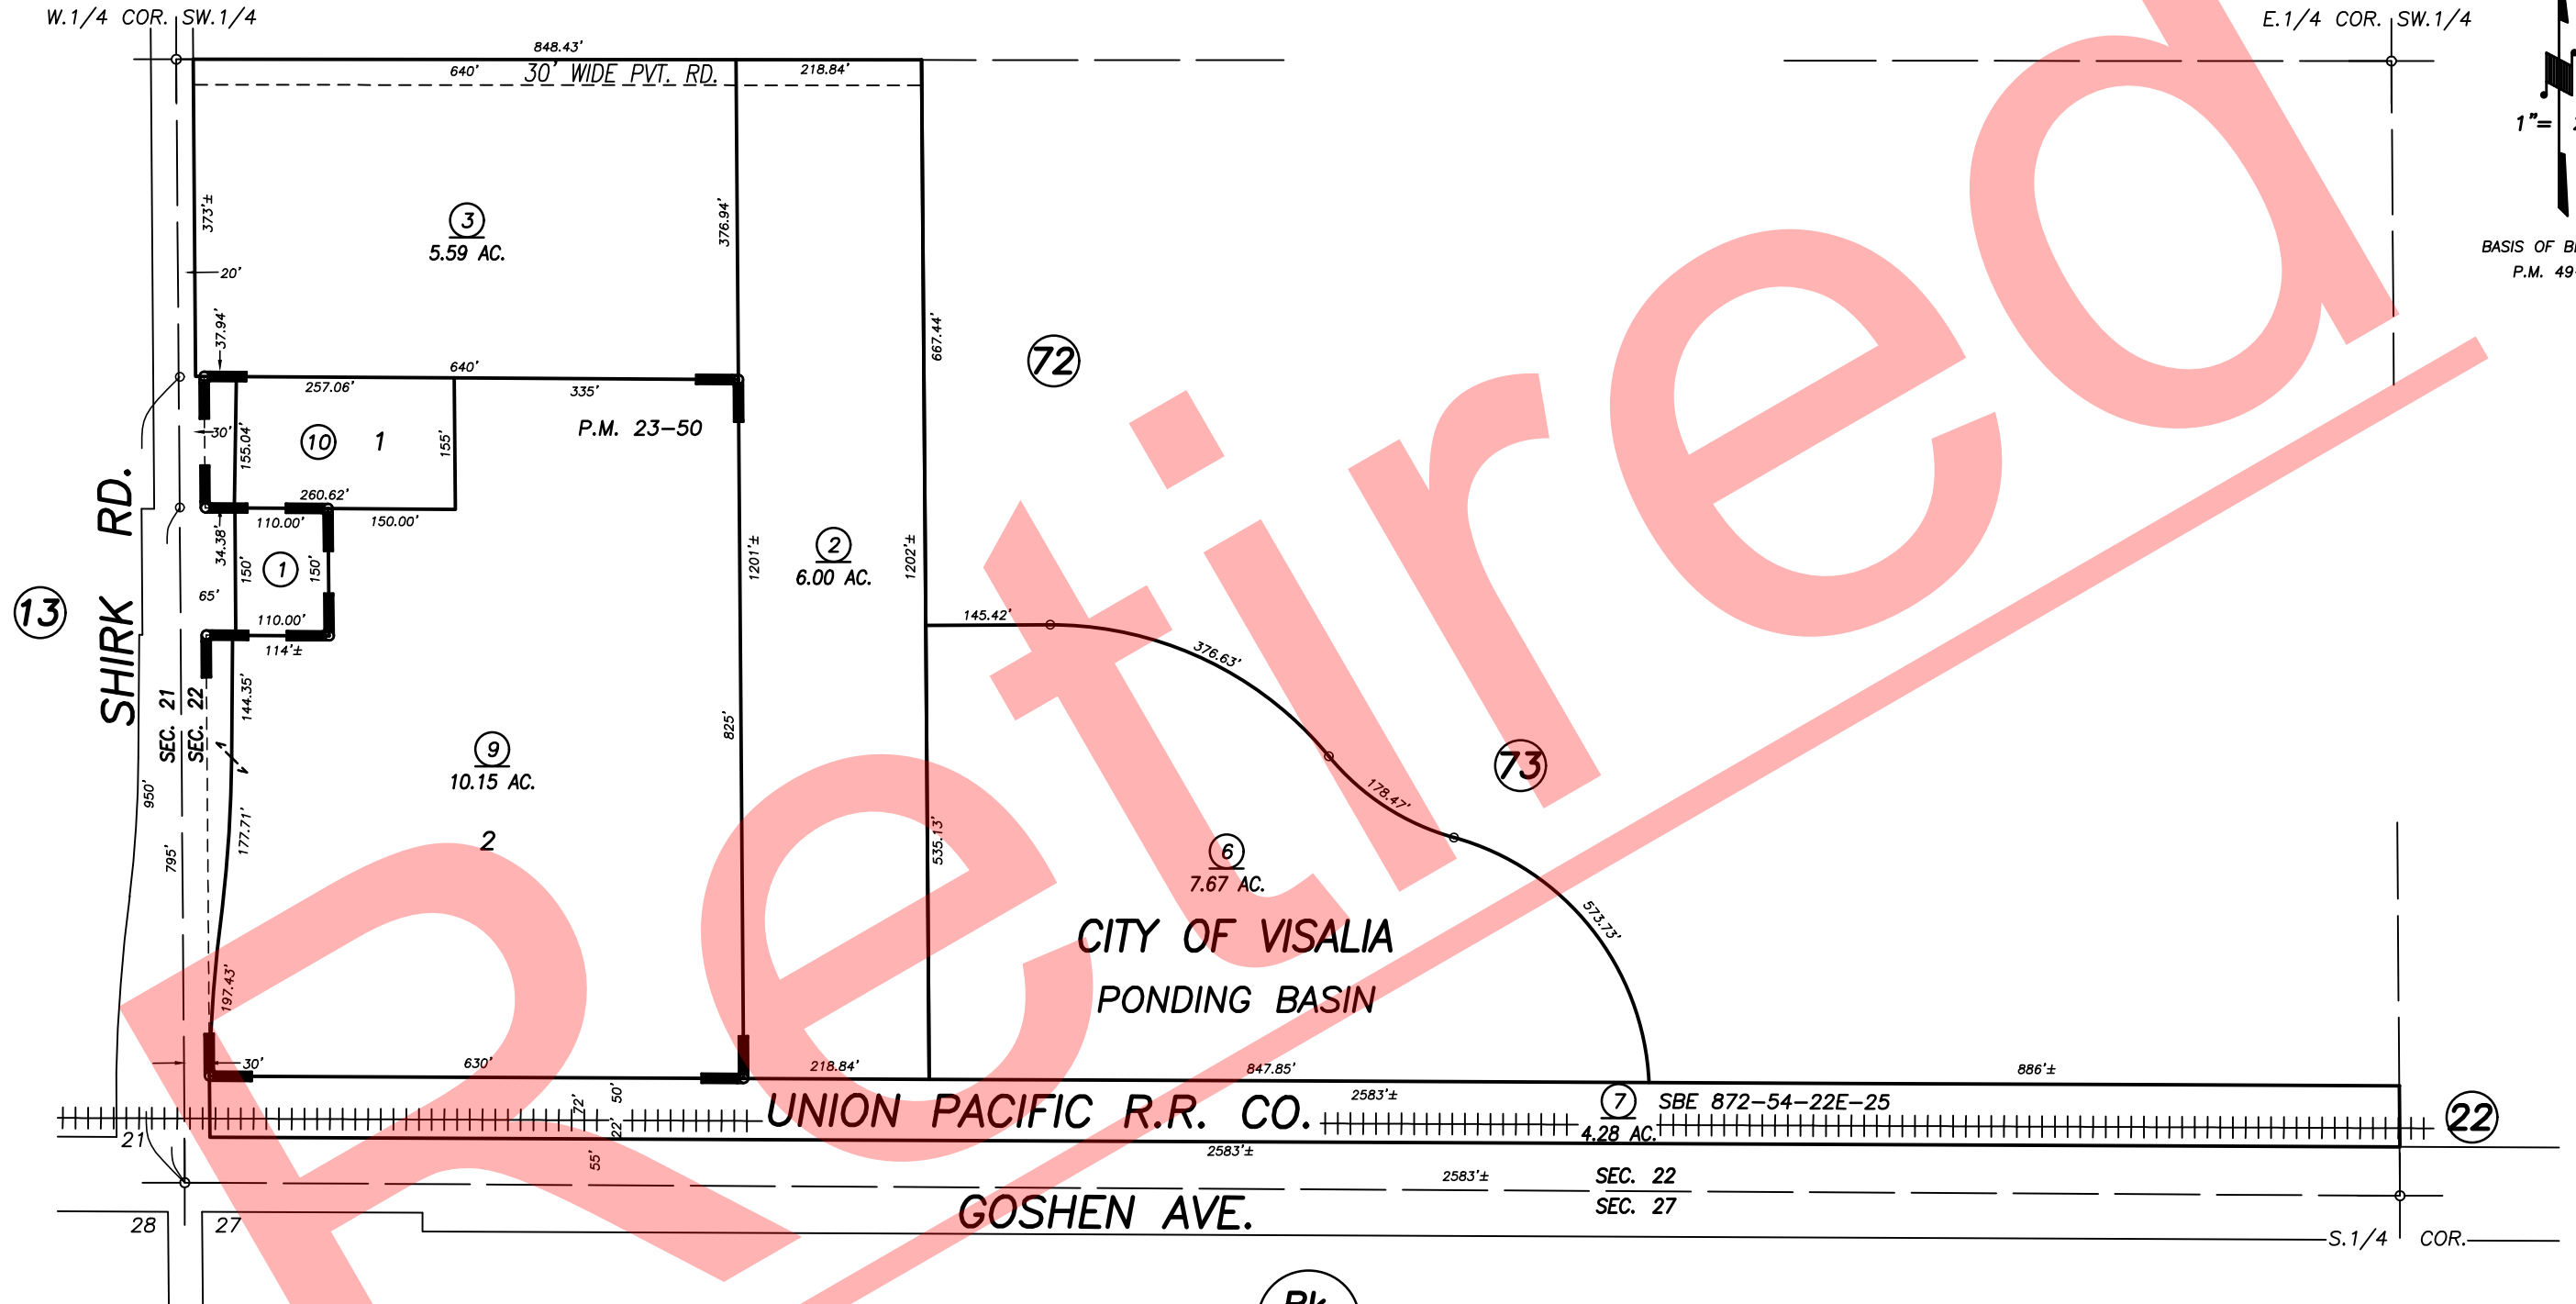

PARCEL MAP 2249, P.M. 23-50

Bk.
085

CITY OF VISALIA
ASSESSOR'S MAPS BK. 077 , PG. 78
COUNTY OF TULARE, CALIFORNIA, U.S.A.

NOTE: Assessor's Parcel Numbers Shown in Circles ① 123
Assessor's Block Numbers Shown in Elipses

2020-0047627	7/7/2021	NFL
REVISION	DATE	TECH