

DISCLAIMER

THIS MAP WAS PREPARED FOR LOCAL PROPERTY ASSESSMENT PURPOSES ONLY AND THE PARCELS SHOWN HEREON MAY NOT COMPLY WITH STATE AND LOCAL SUBDIVISION ORDINANCES, AND NO LIABILITY IS ASSUMED FOR THE USE OF THE INFORMATION SHOWN HEREON.

NW1/4 SEC.20, T.18S., R.25E., M.D.B.&M.



Tax Area Codes 091-01

006-031

006-034

Bk. 079

Bk. 090

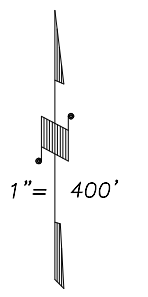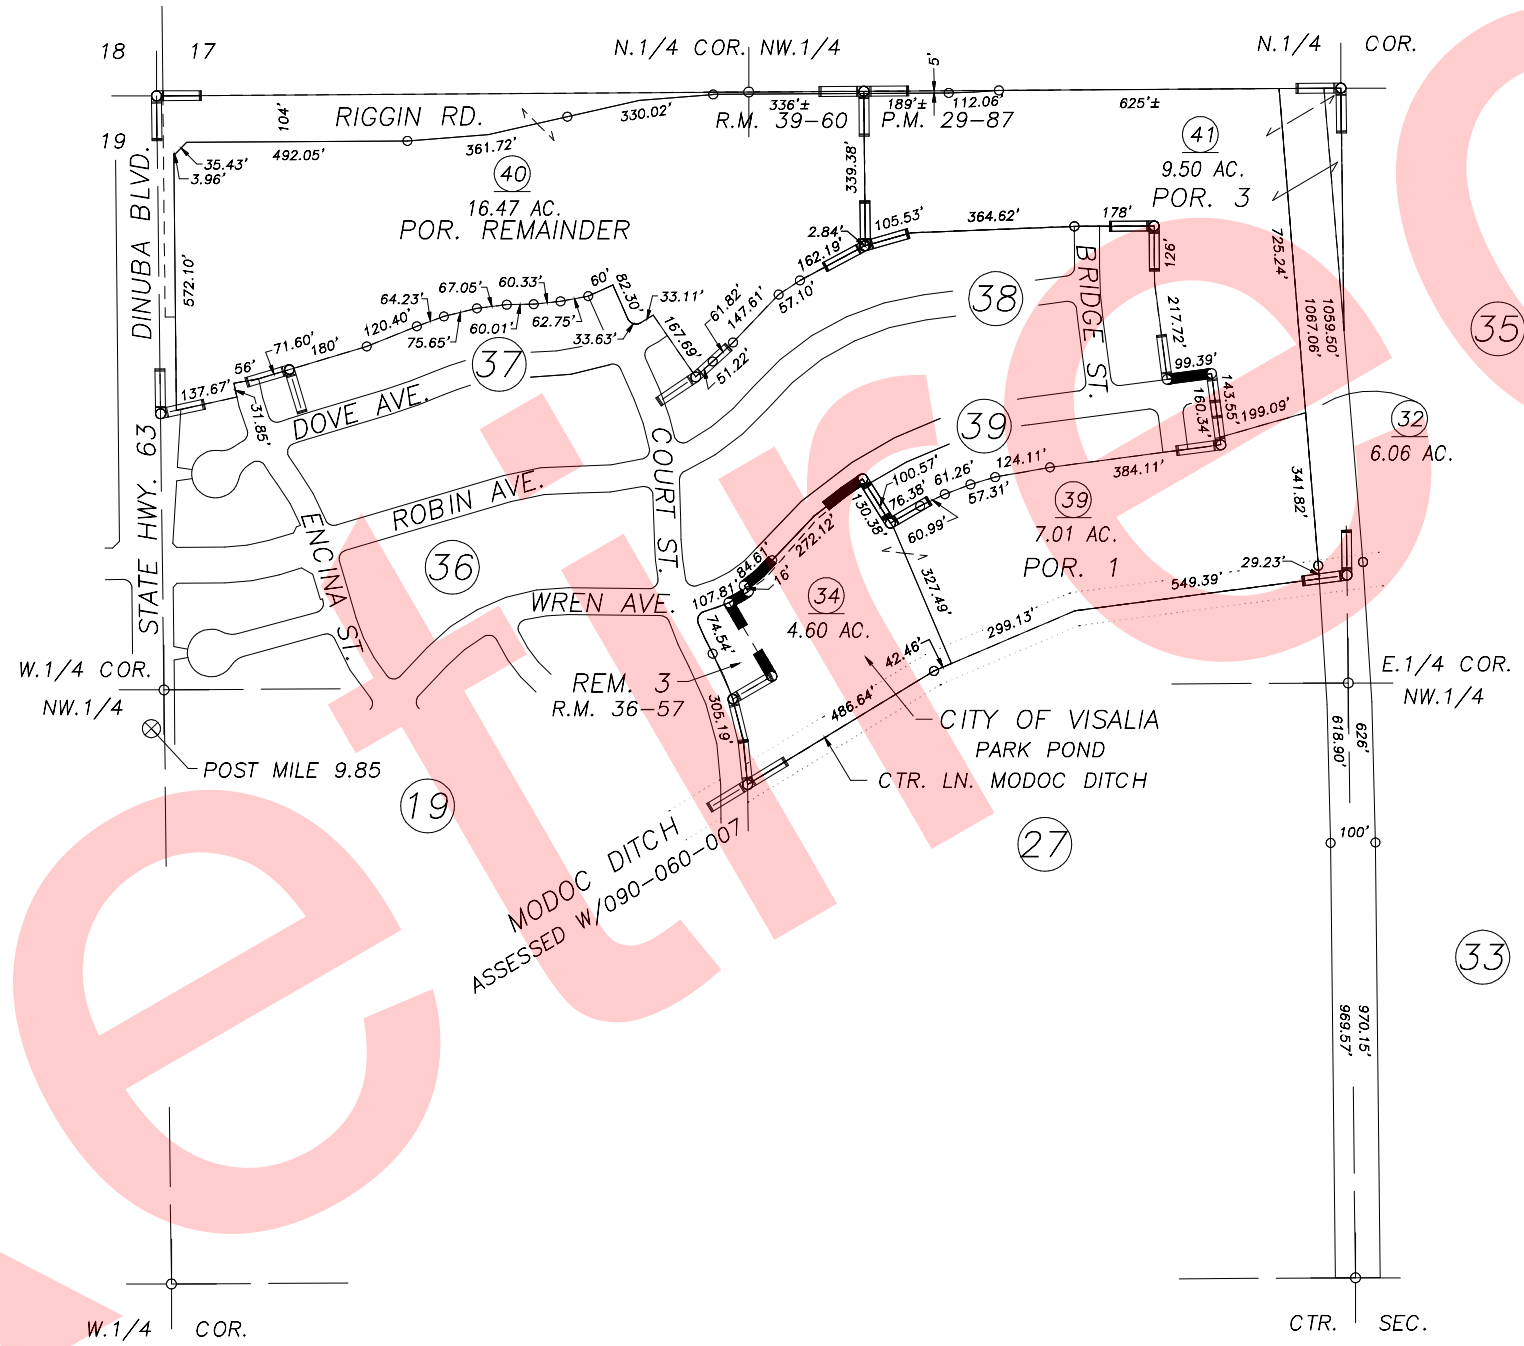

BASIS OF BEARINGS: R.M. 39-60

PARCEL MAP NO. 2886, P.M. 29-87
POR. RIVERBEND VILLAGE UNIT NO. 1, R.M. 36-57
POR. RIVERBEND VILLAGE UNIT NO. 2, R.M. 38-77
POR. RIVERBEND VILLAGE UNIT NO. 3, R.M. 39-60

CITY OF VISALIA
ASSESSOR'S MAPS BK.091 , PG.01
COUNTY OF TULARE, CALIFORNIA, U.S.A.

NOTE: Assessor's Parcel Numbers Shown in Circles (1) (123)
Assessor's Block Numbers Shown in Elipses

2004-0066533	04/16/2007	PHN
REVISION	DATE	TECH