

N1/2 OF NW1/4 SEC.20, T.18S., R.25E., M.D.B.&M.



Tax Area Codes 091-01

006-031

006-034

Bk.
079

DISCLAIMER
THIS MAP WAS PREPARED FOR LOCAL
PROPERTY ASSESSMENT PURPOSES ONLY
AND THE PARCELS SHOWN HEREON MAY
NOT COMPLY WITH STATE AND LOCAL
SUBDIVISION ORDINANCES, AND NO
LIABILITY IS ASSUMED FOR THE USE
OF THE INFORMATION SHOWN HEREON.
R & T CODE SEC. 327, 408.3, ETC

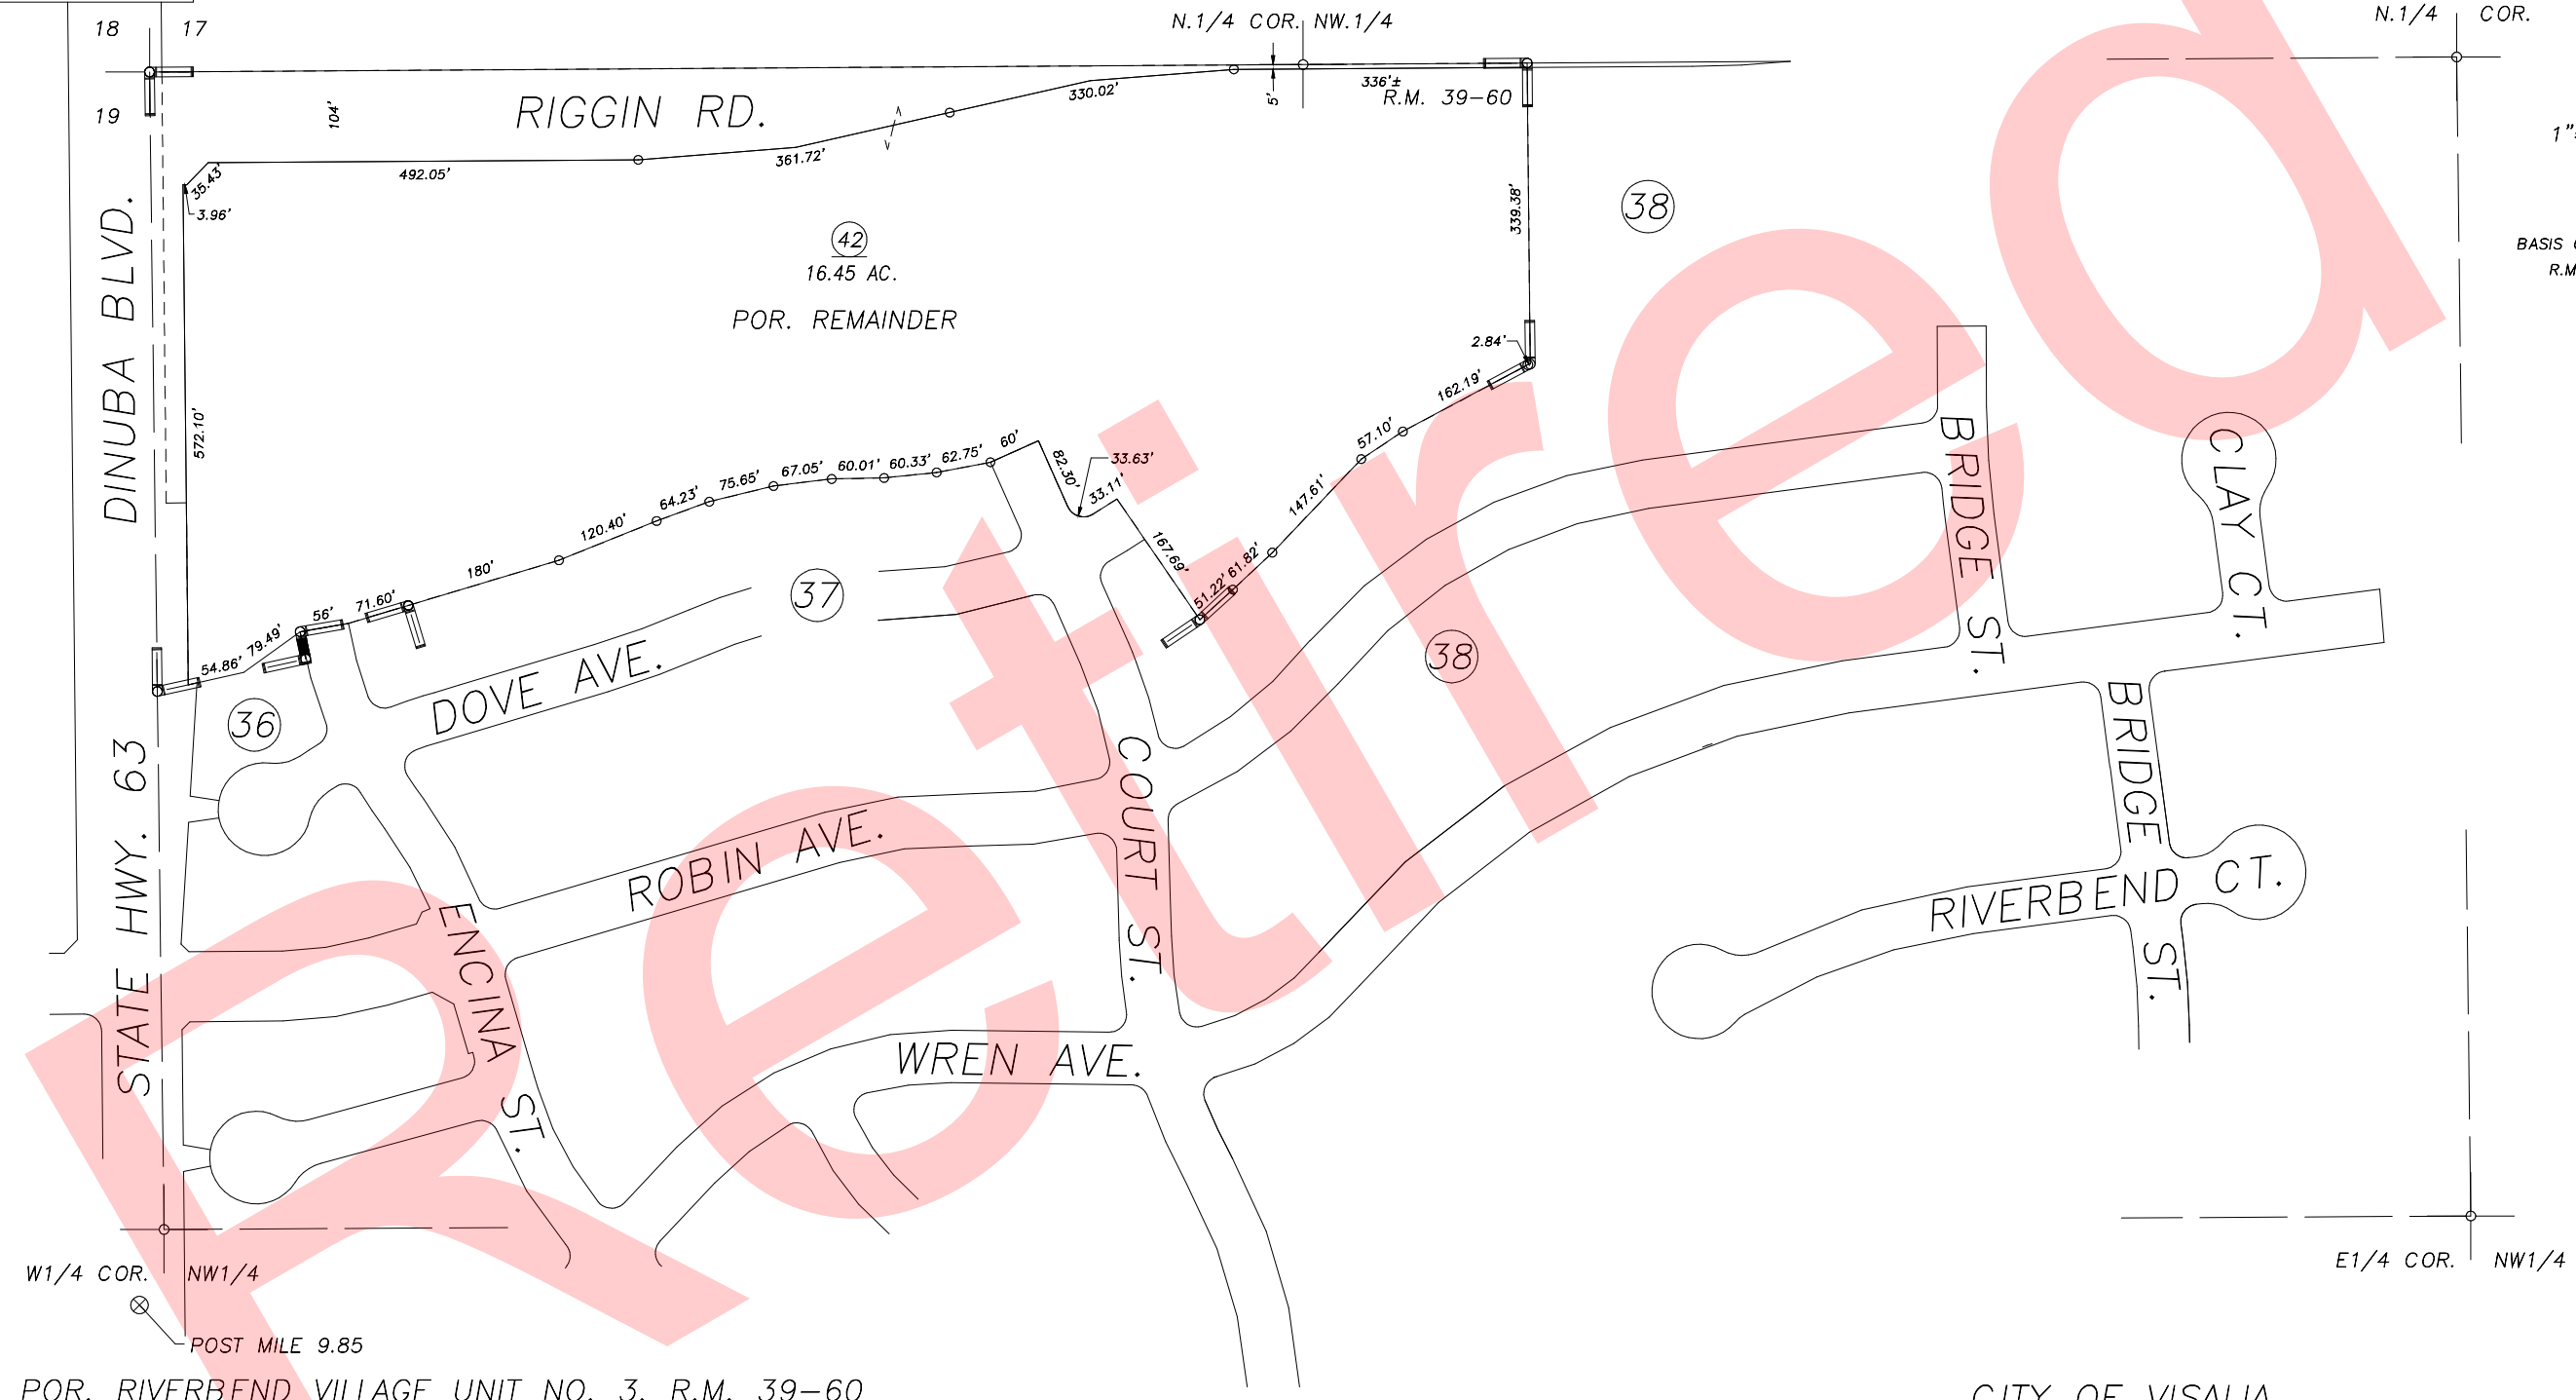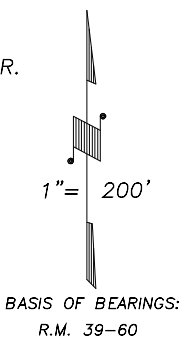

Bk.
090

POR. RIVERBEND VILLAGE UNIT NO. 3, R.M. 39-60

CITY OF VISALIA
ASSESSOR'S MAPS BK.091 , PG.01
COUNTY OF TULARE, CALIFORNIA, U.S.A.

NOTE: Assessor's Parcel Numbers Shown in Circles (1) 123
Assessor's Block Numbers Shown in Ellipses

| | | |
|--------------|-----------|------|
| 2015-0008888 | 2/23/2015 | NFL |
| REVISION | DATE | TECH |