

N1/2 OF NW1/4 SEC.20, T.18S., R.25E., M.D.B.&M.



Tax Area Codes 091-01

006-031

006-034

Bk.
079

DISCLAIMER
THIS MAP WAS PREPARED FOR LOCAL PROPERTY ASSESSMENT PURPOSES ONLY AND THE PARCELS SHOWN HEREON MAY NOT COMPLY WITH STATE AND LOCAL SUBDIVISION ORDINANCES, AND NO LIABILITY IS ASSUMED FOR THE USE OF THE INFORMATION SHOWN HEREON. R & T CODE SEC. 327, 408.3, ETC

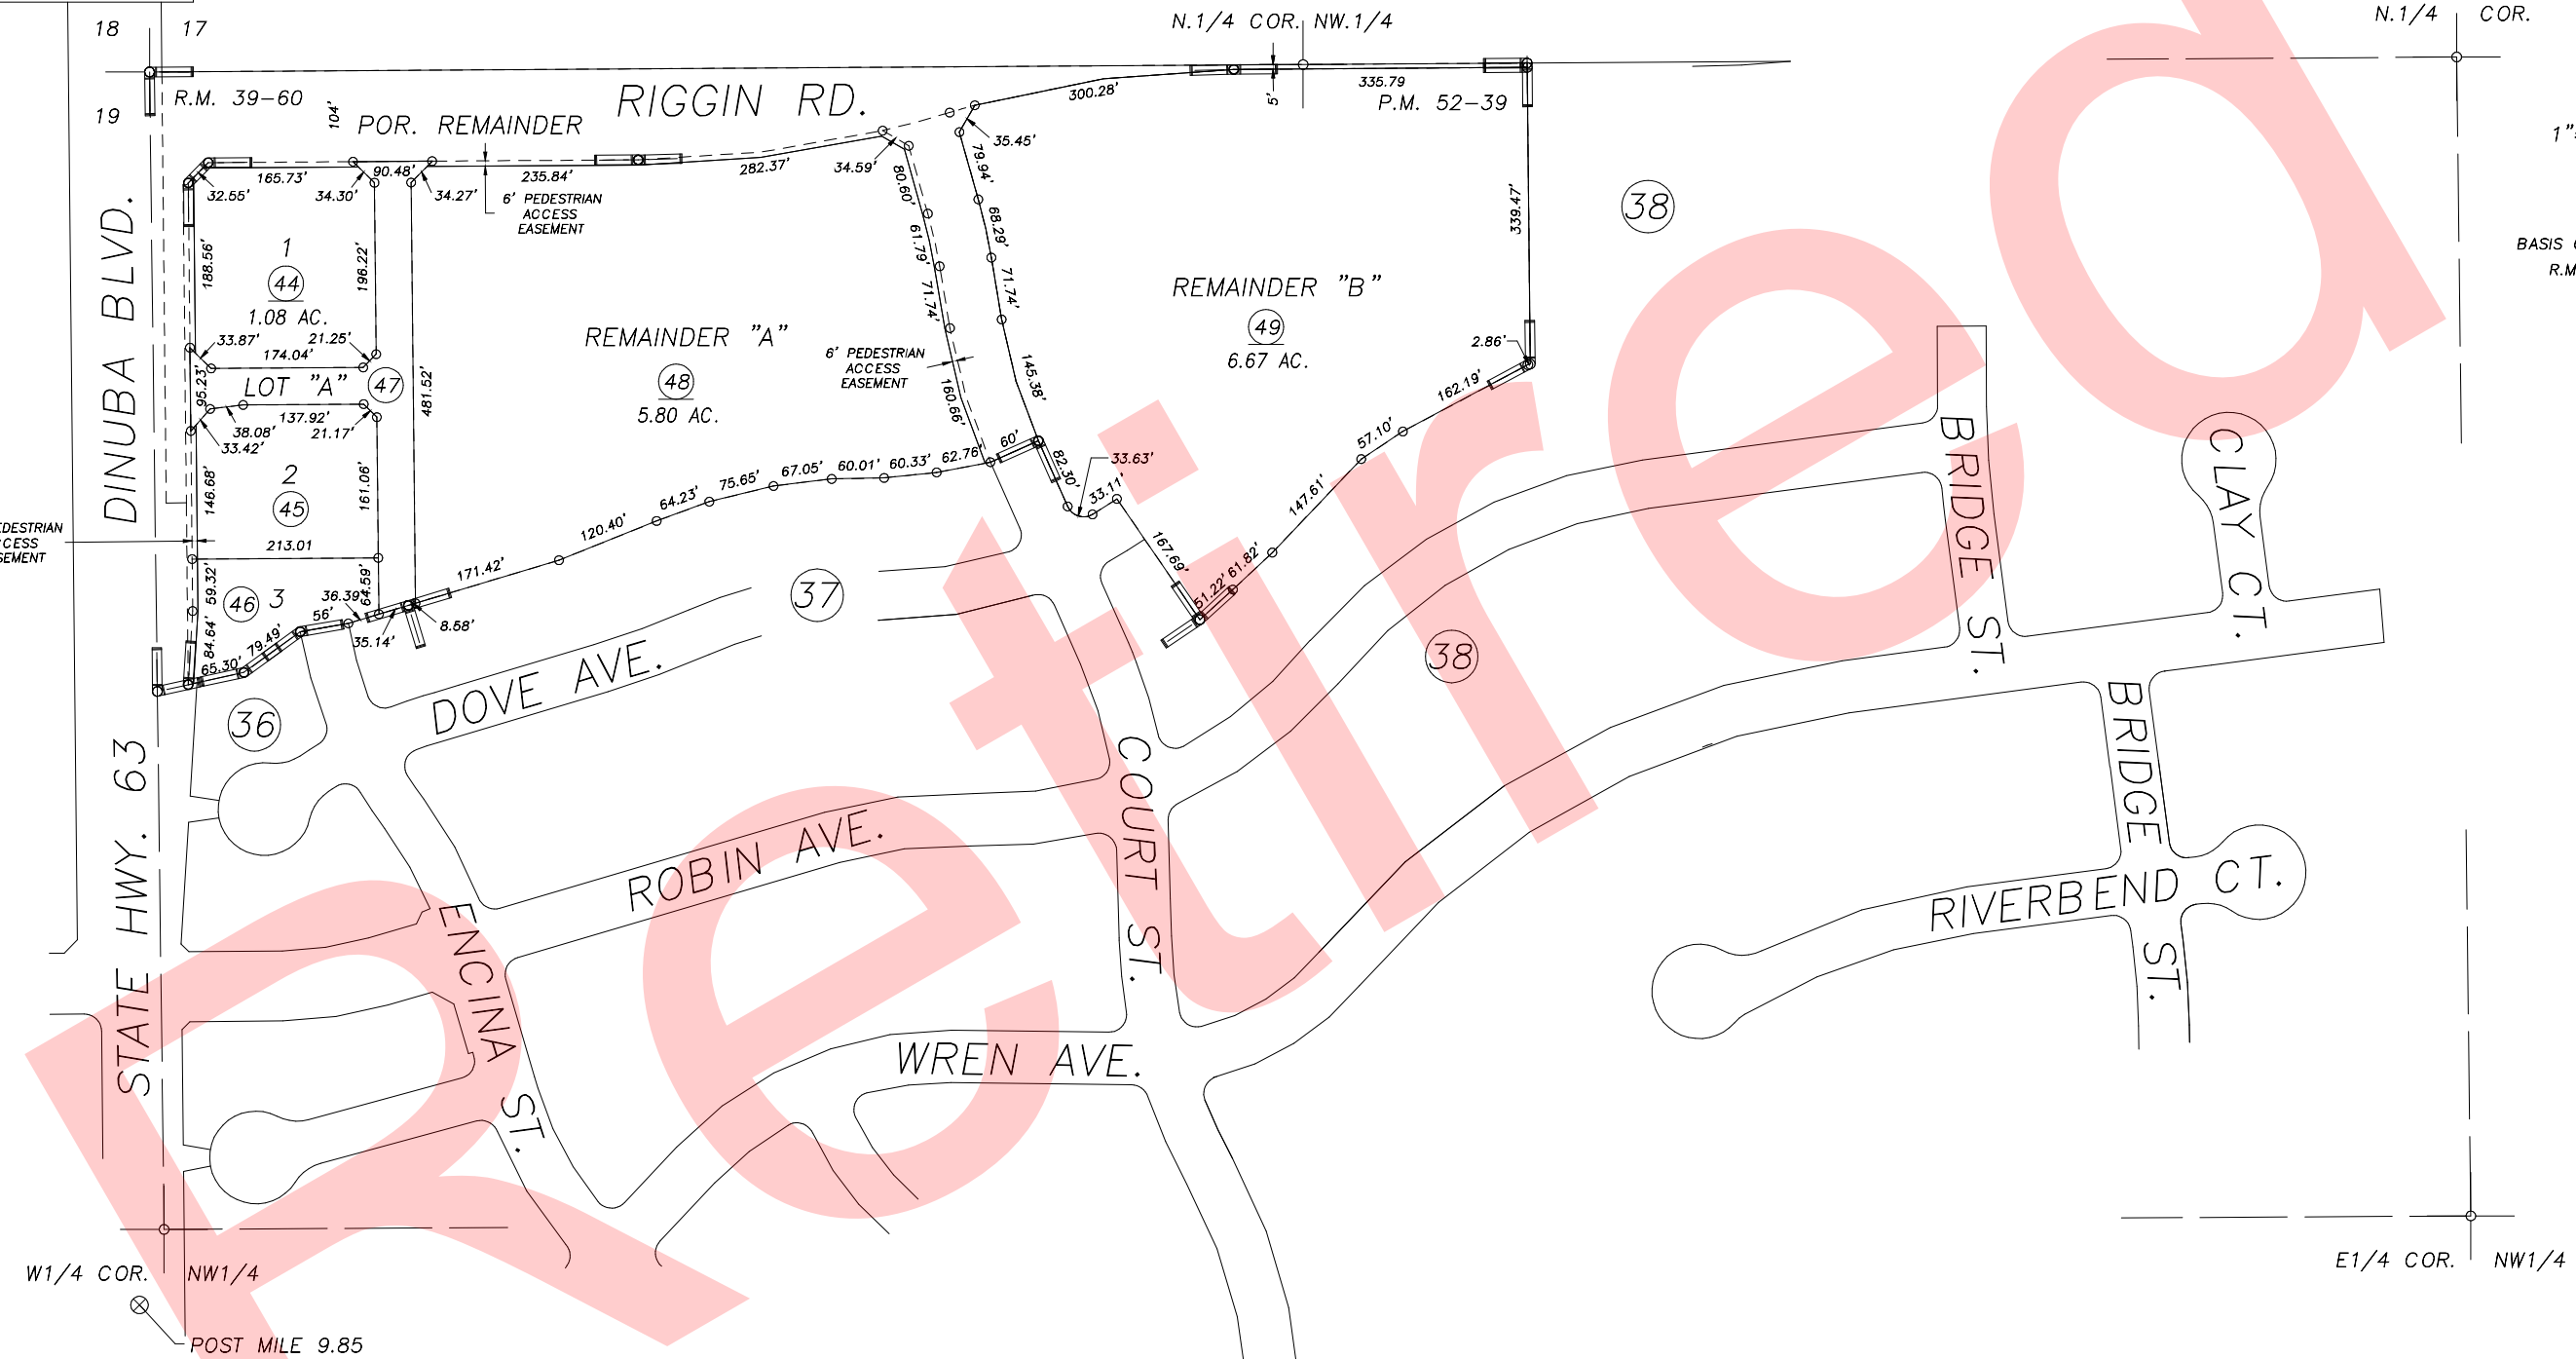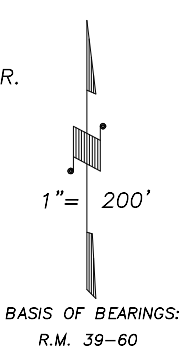

POR. RIVERBEND VILLAGE UNIT NO. 3, R.M. 39-60
PARCEL MAP NO. 5132, PM 52-39

CITY OF VISALIA
ASSESSOR'S MAPS BK.091 , PG.01
COUNTY OF TULARE, CALIFORNIA, U.S.A.

NOTE: Assessor's Parcel Numbers Shown in Circles (1) (123)
Assessor's Block Numbers Shown in Ellipses

2015-0030478	08/07/2015	ARL
REVISION	DATE	TECH