

N1/2 OF NW1/4 SEC.20, T.18S., R.25E., M.D.B.&M.



Tax Area Codes 091-01

006-031

006-034

**DISCLAIMER**  
 THIS MAP WAS PREPARED FOR LOCAL PROPERTY ASSESSMENT PURPOSES ONLY AND THE PARCELS SHOWN HEREON MAY NOT COMPLY WITH STATE AND LOCAL SUBDIVISION ORDINANCES, AND NO LIABILITY IS ASSUMED FOR THE USE OF THE INFORMATION SHOWN HEREON. R & T CODE SEC. 327, 408.3, ETC.

Bk. 079

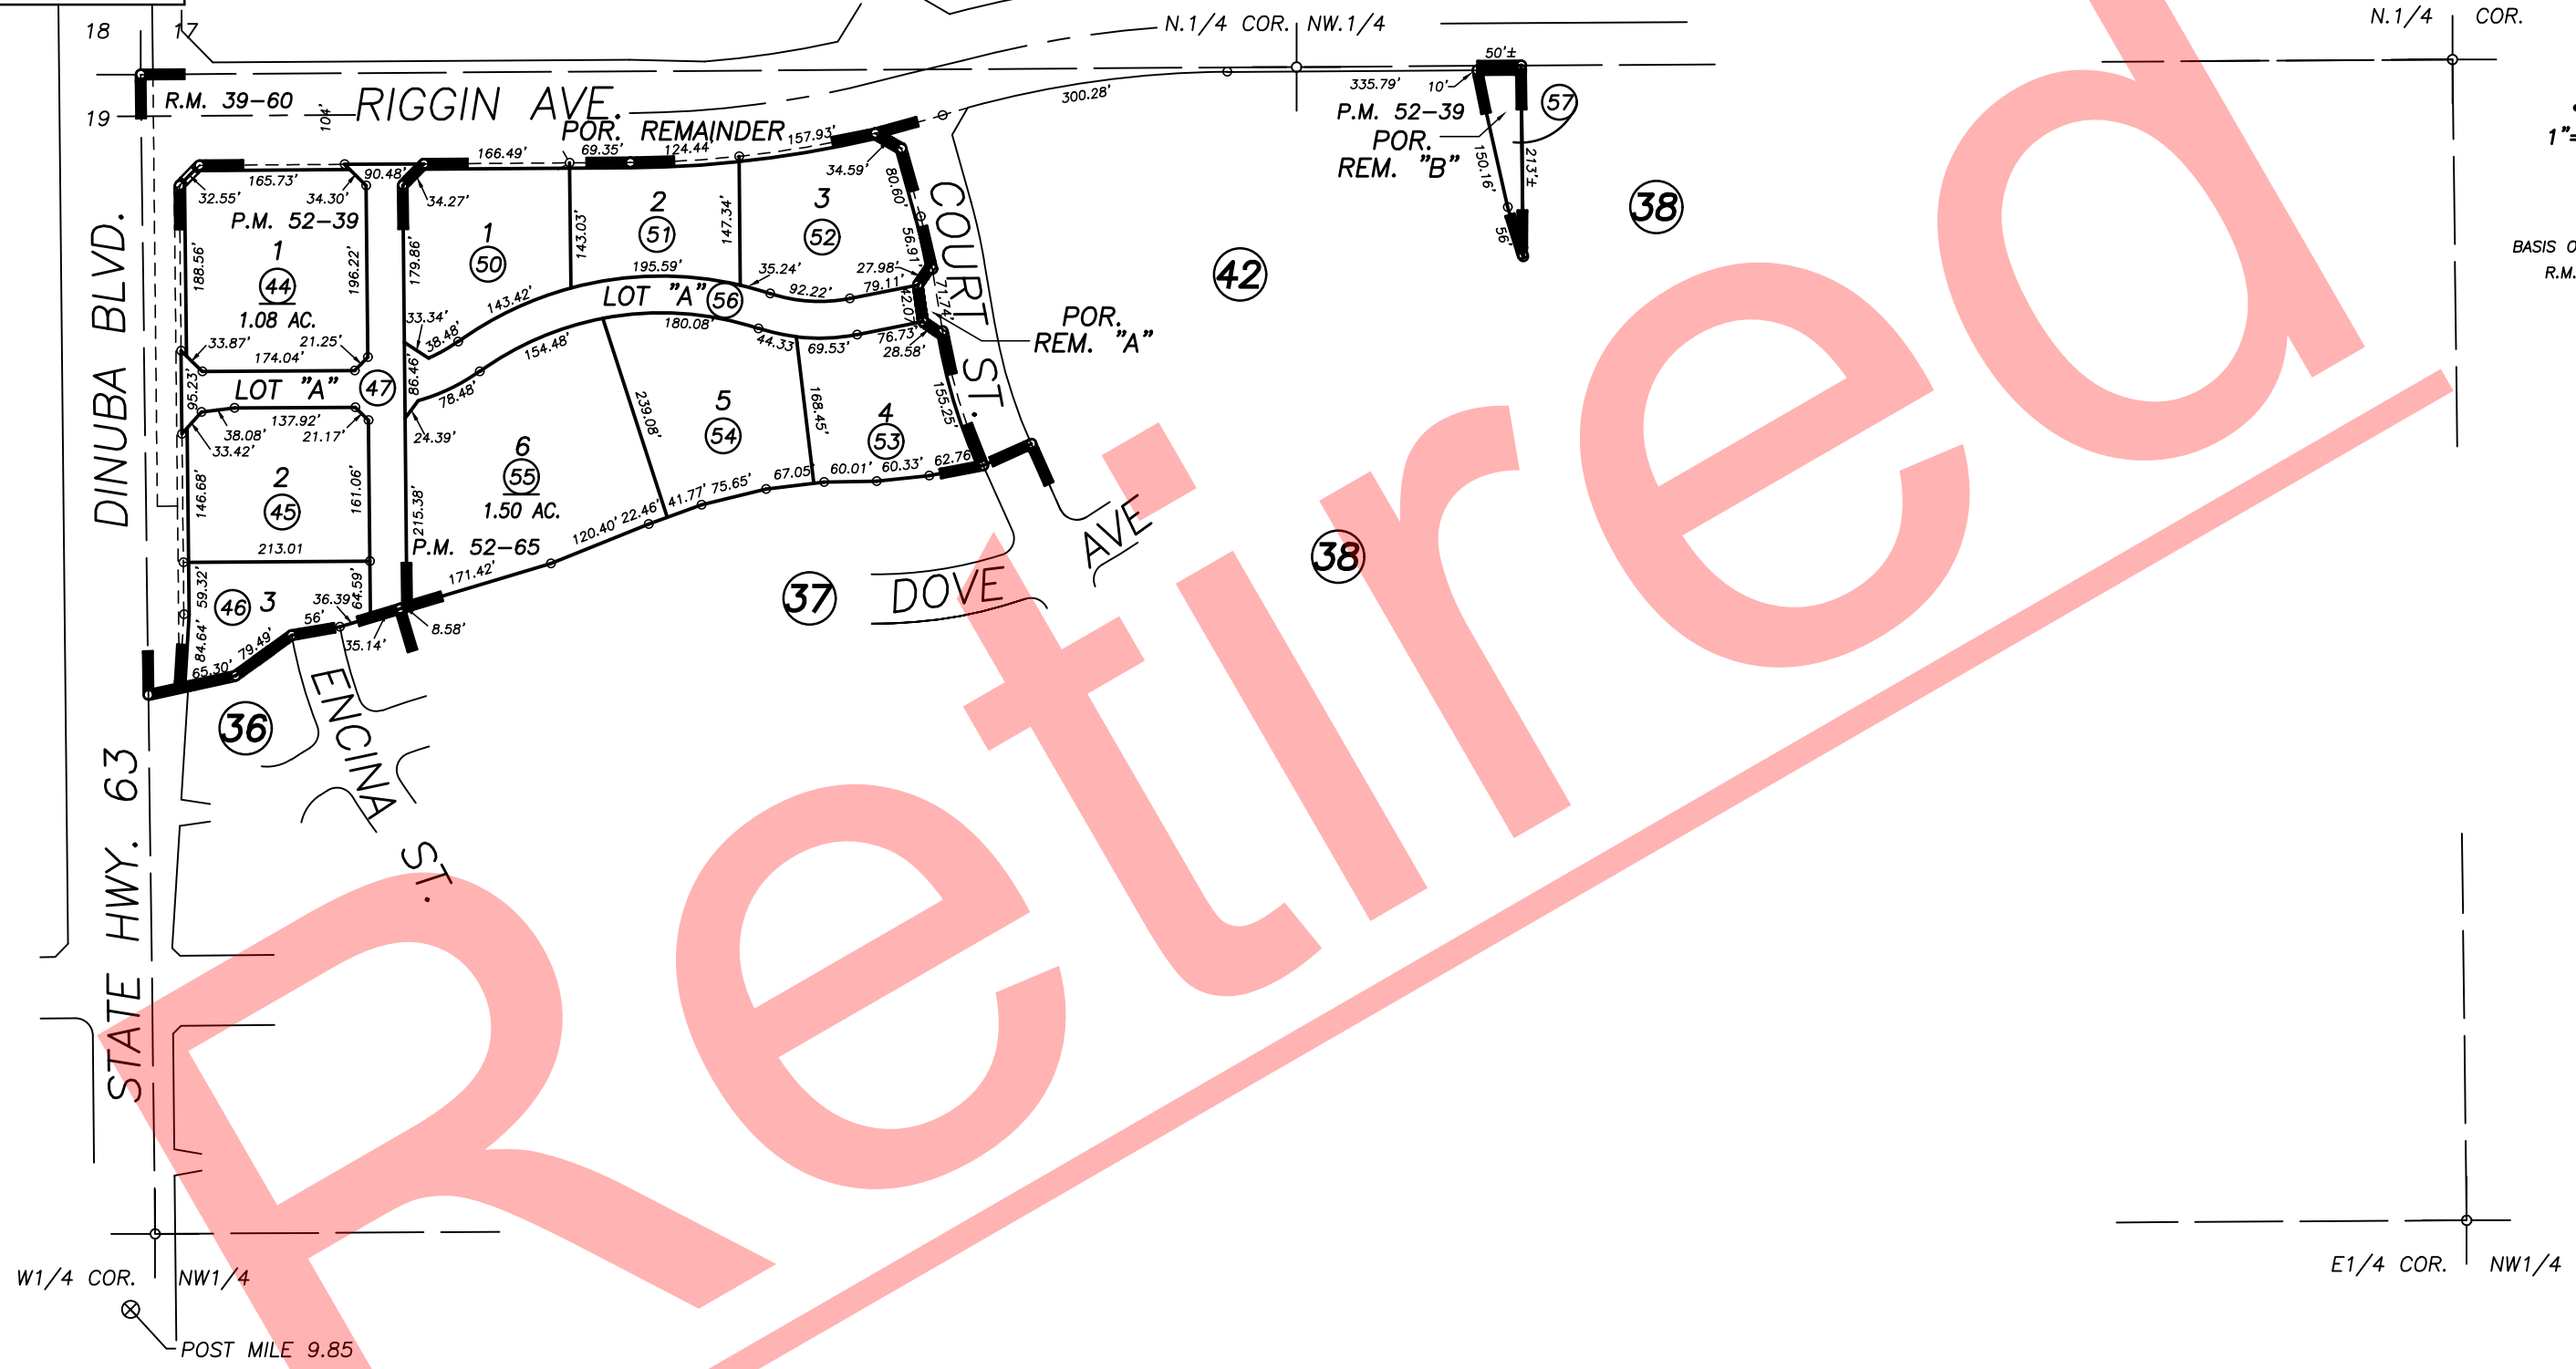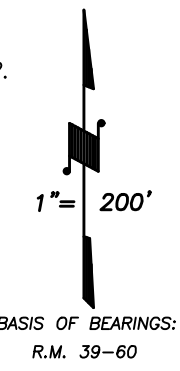

Bk. 090

POR. RIVERBEND VILLAGE UNIT NO. 3, R.M. 39-60  
 POR. PARCEL MAP NO. 5132, PM 52-39  
 PARCEL MAP NO. 5158, PM 52-65

CITY OF VISALIA  
 ASSESSOR'S MAPS BK. 091 , PG. 01  
 COUNTY OF TULARE, CALIFORNIA, U.S.A.

NOTE: Assessor's Parcel Numbers Shown in Circles (1) (123)  
 Assessor's Block Numbers Shown in Ellipses

MAPPING CHANGE	5/19/2017	NFL
REVISION	DATE	TECH