



006-031

006-034

DISCLAIMER
THIS MAP WAS PREPARED FOR LOCAL PROPERTY ASSESSMENT PURPOSES ONLY AND THE PARCELS SHOWN HEREON MAY NOT COMPLY WITH STATE AND LOCAL SUBDIVISION ORDINANCES, AND NO LIABILITY IS ASSUMED FOR THE USE OF THE INFORMATION SHOWN HEREON. R & T CODE SEC. 327, 408.3, ETC.

Bk. 079

Bk. 090

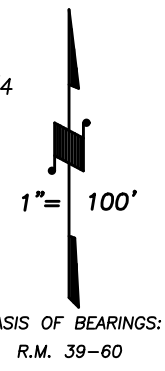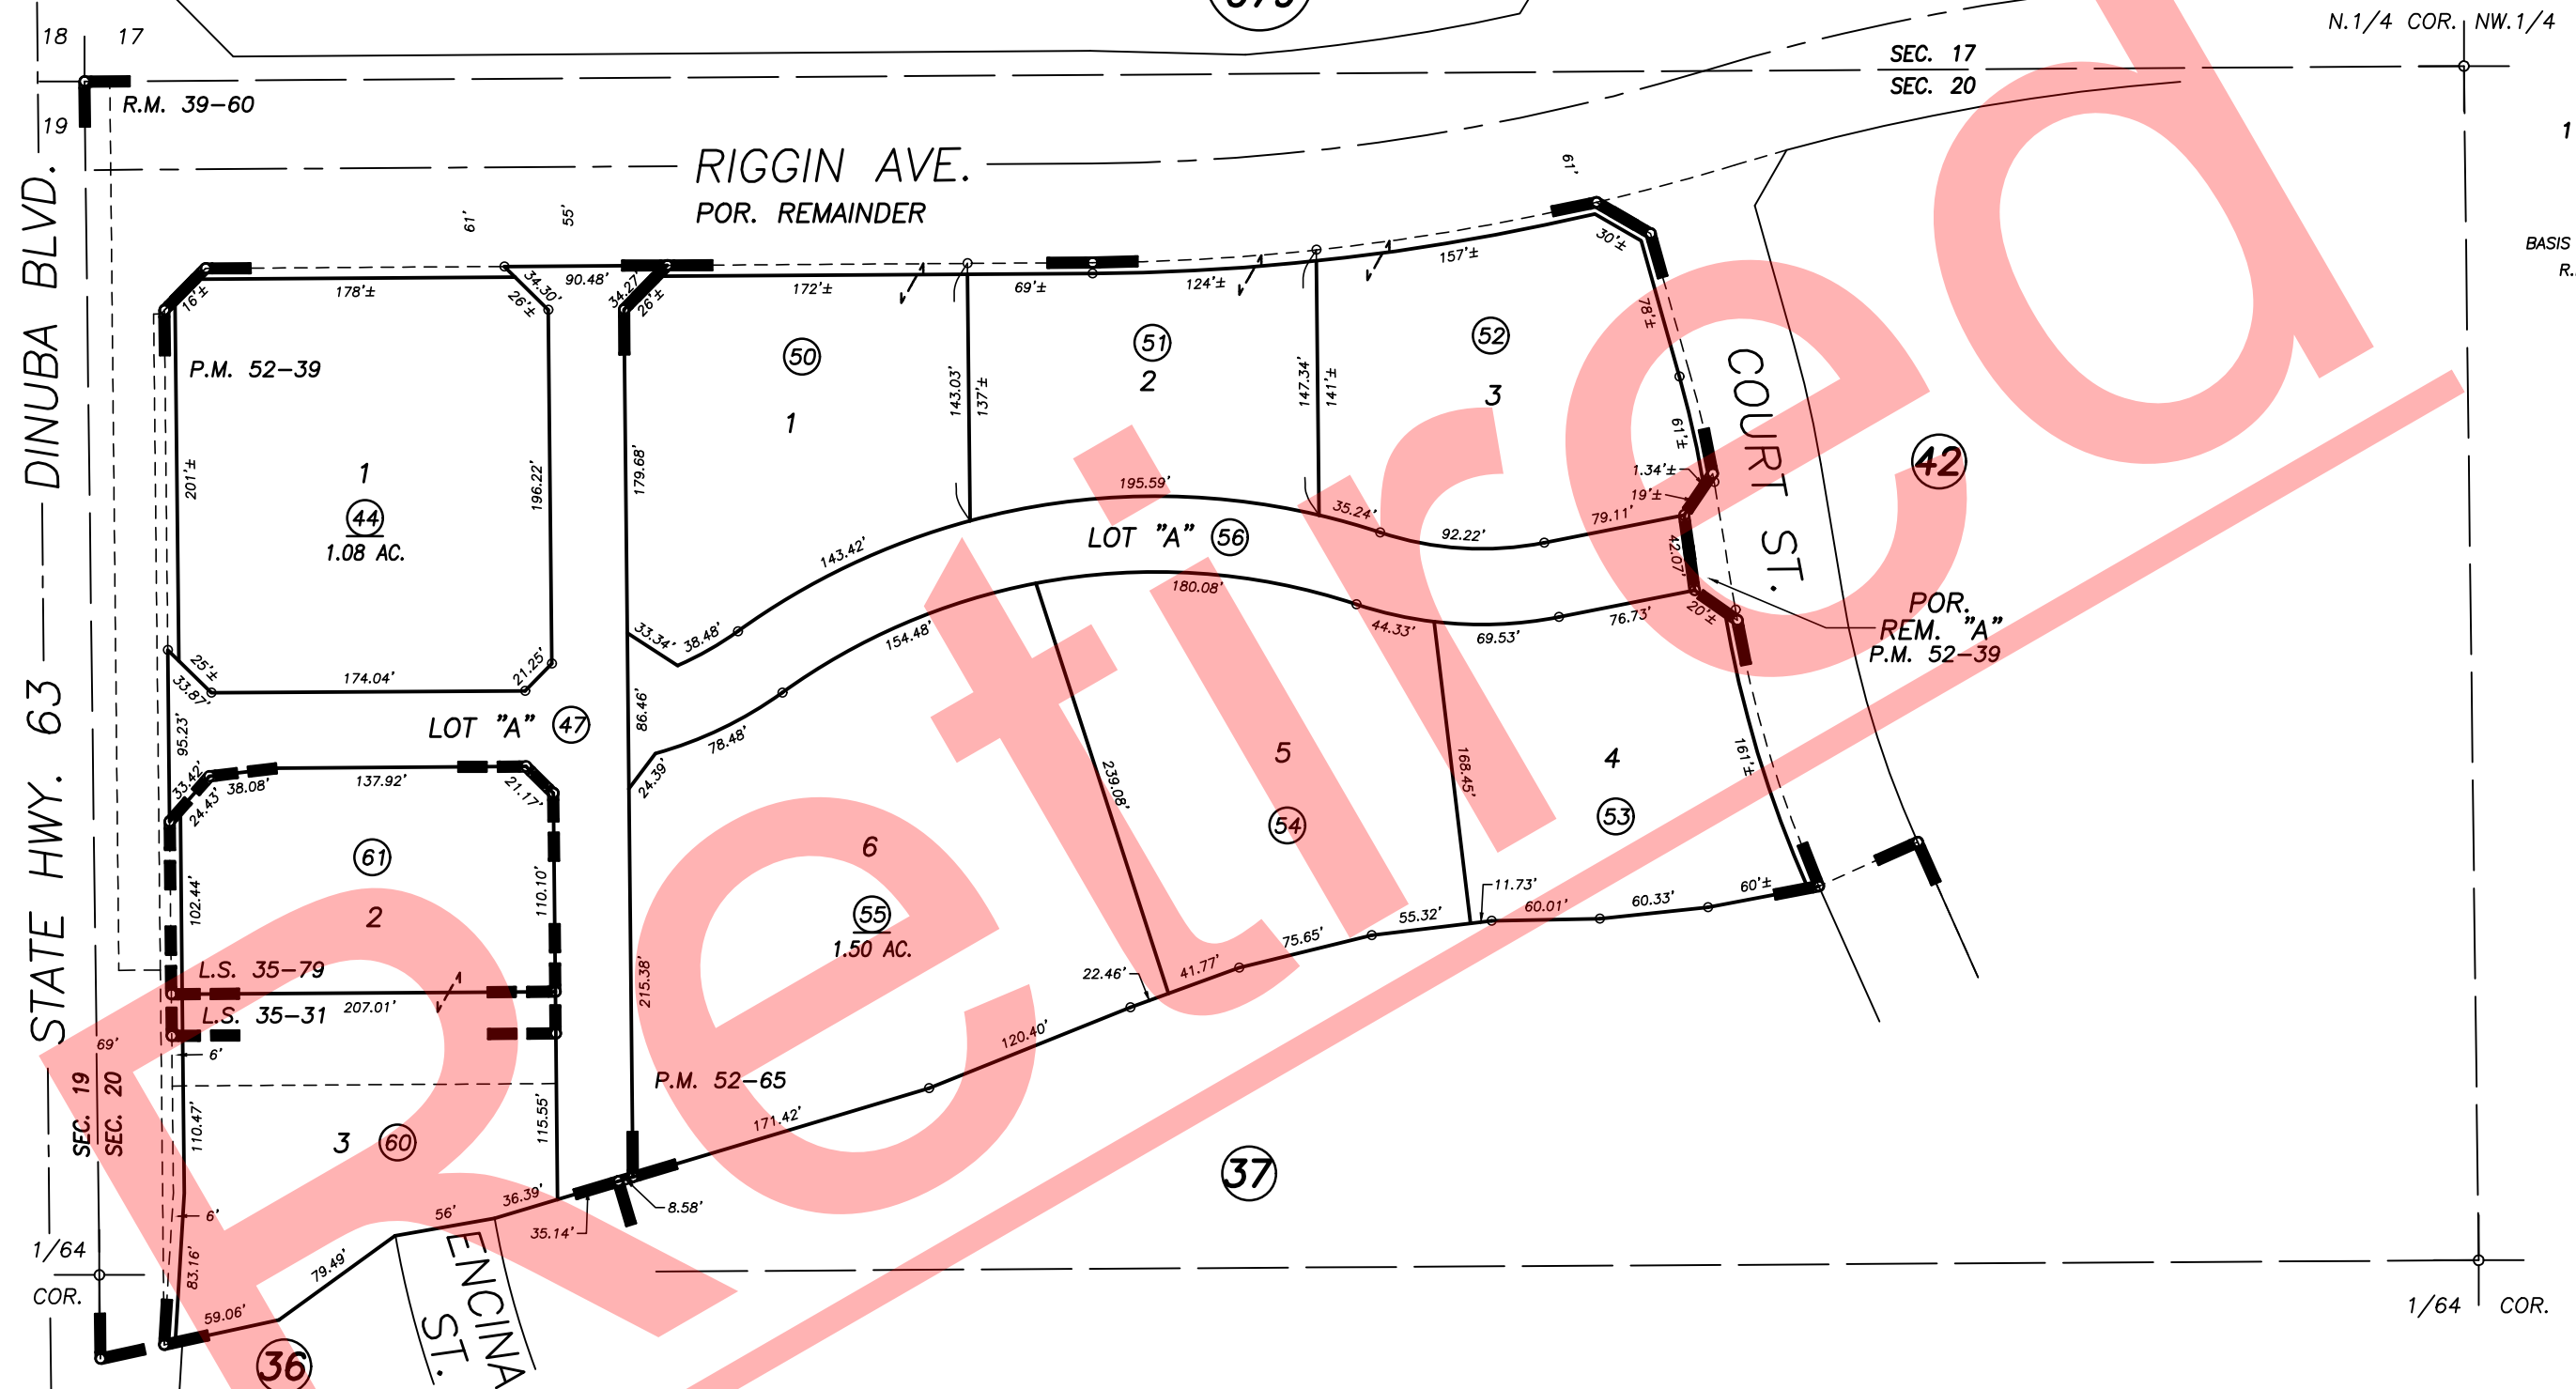

POR. RIVERBEND VILLAGE UNIT NO. 3, R.M. 39-60
POR PARCEL MAP NO. 5132, P.M. 52-39
PARCEL MAP NO. 5158, P.M. 52-65
RECORD OF SURVEY. L.S. 35-31
RECORD OF SURVEY. L.S. 35-79

CITY OF VISALIA
ASSESSOR'S MAPS BK. 091 , PG. 01
COUNTY OF TULARE, CALIFORNIA, U.S.A.