


DISCLAIMER
 THIS MAP WAS PREPARED FOR LOCAL PROPERTY ASSESSMENT PURPOSES ONLY AND THE PARCELS SHOWN HEREON MAY NOT COMPLY WITH STATE AND LOCAL SUBDIVISION ORDINANCES, AND NO LIABILITY IS ASSUMED FOR THE USE OF THE INFORMATION SHOWN HEREON.

NW1/4 OF NE1/4 SEC.20, T.18S., R.25E., M.D.B.&M.

Tax Area Codes 091-04
 006-030

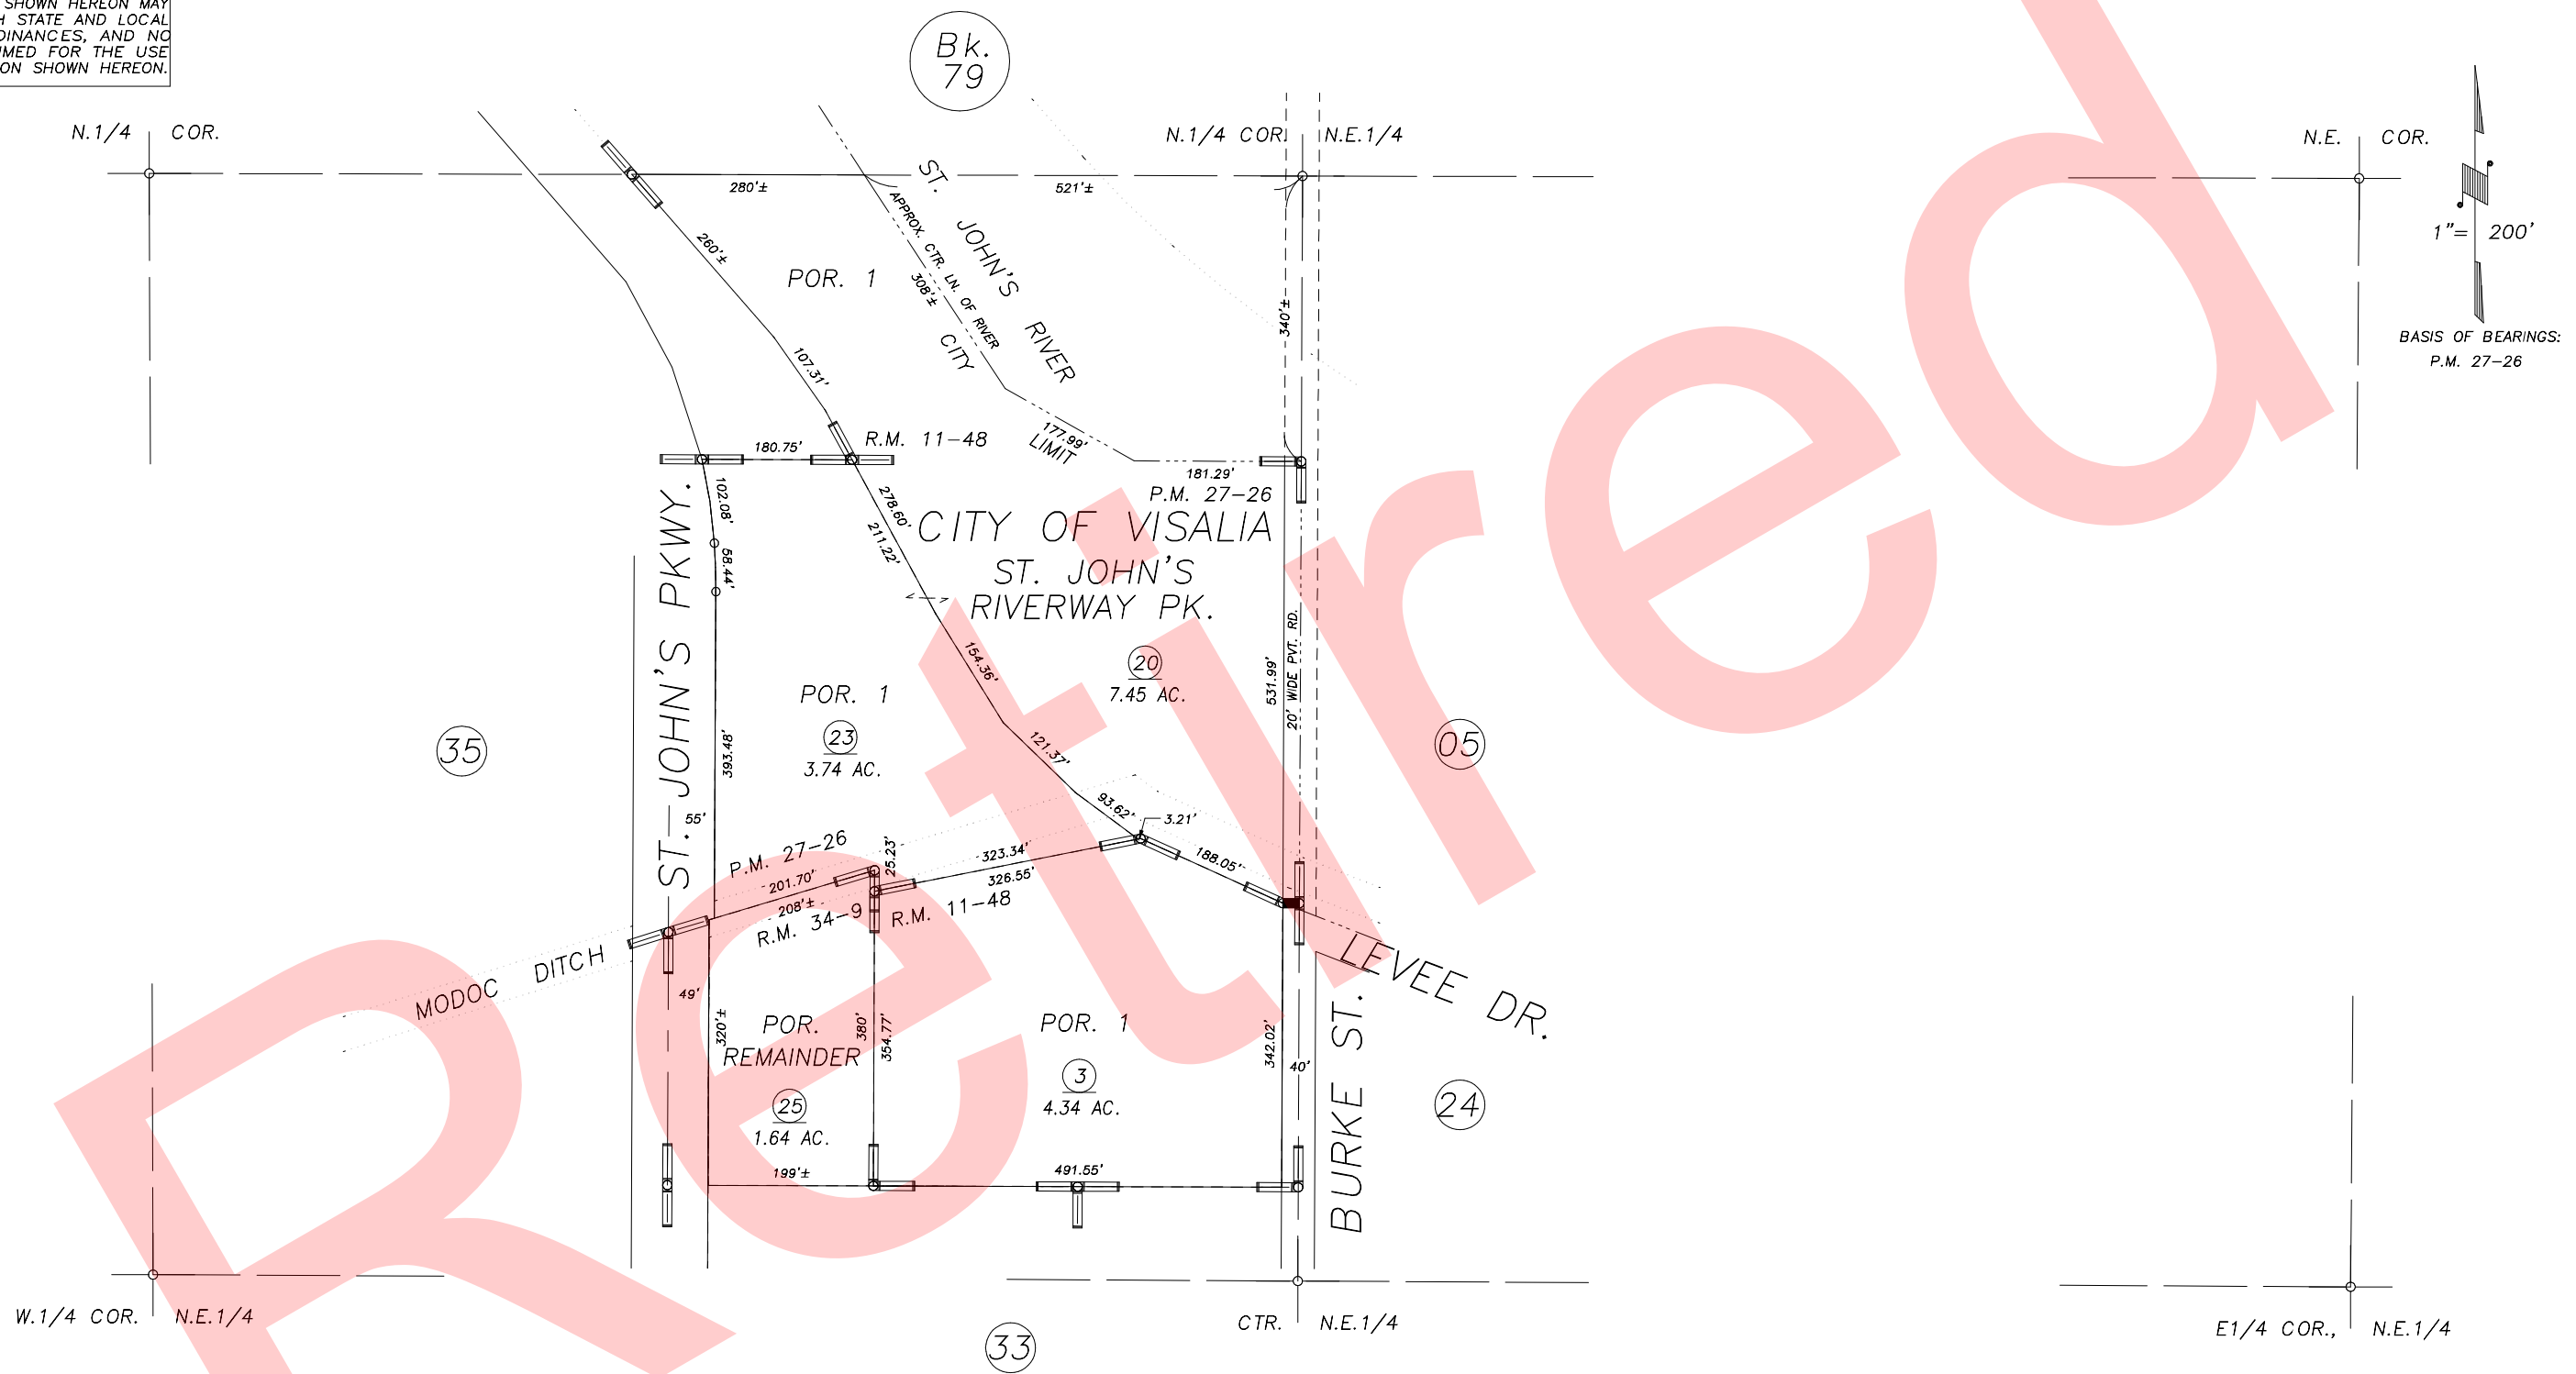

POR. PRATT SUB., R.M. 11-48
 POR. RIVERVIEW PARK, UNIT NO.2, R.M. 34-9
 RECORD OF SURVEY, L.S. 19-1 (SEC.20)
 POR. PARCEL MAP 2625, P.M. 27-26

CITY OF VISALIA
 ASSESSOR'S MAPS BK.091 , PG.04
 COUNTY OF TULARE, CALIFORNIA, U.S.A.

NOTE: Assessor's Parcel Numbers Shown in Circles ① 123
 Assessor's Block Numbers Shown in Ellipses ③ 33

CAD CONVERSION	06/23/2003	PHN
REVISION	DATE	TECH