



N1/2 OF NE1/4 OF SE1/4 SEC.20, T.18S., R.25E., M.D.B.&M.

Tax Area Codes 091-06

006-039

006-202

DISCLAIMER
THIS MAP WAS PREPARED FOR LOCAL PROPERTY ASSESSMENT PURPOSES ONLY AND THE PARCELS SHOWN HEREON MAY NOT COMPLY WITH STATE AND LOCAL SUBDIVISION ORDINANCES. AND NO LIABILITY IS ASSUMED FOR THE USE OF THE INFORMATION SHOWN HEREON.

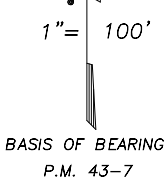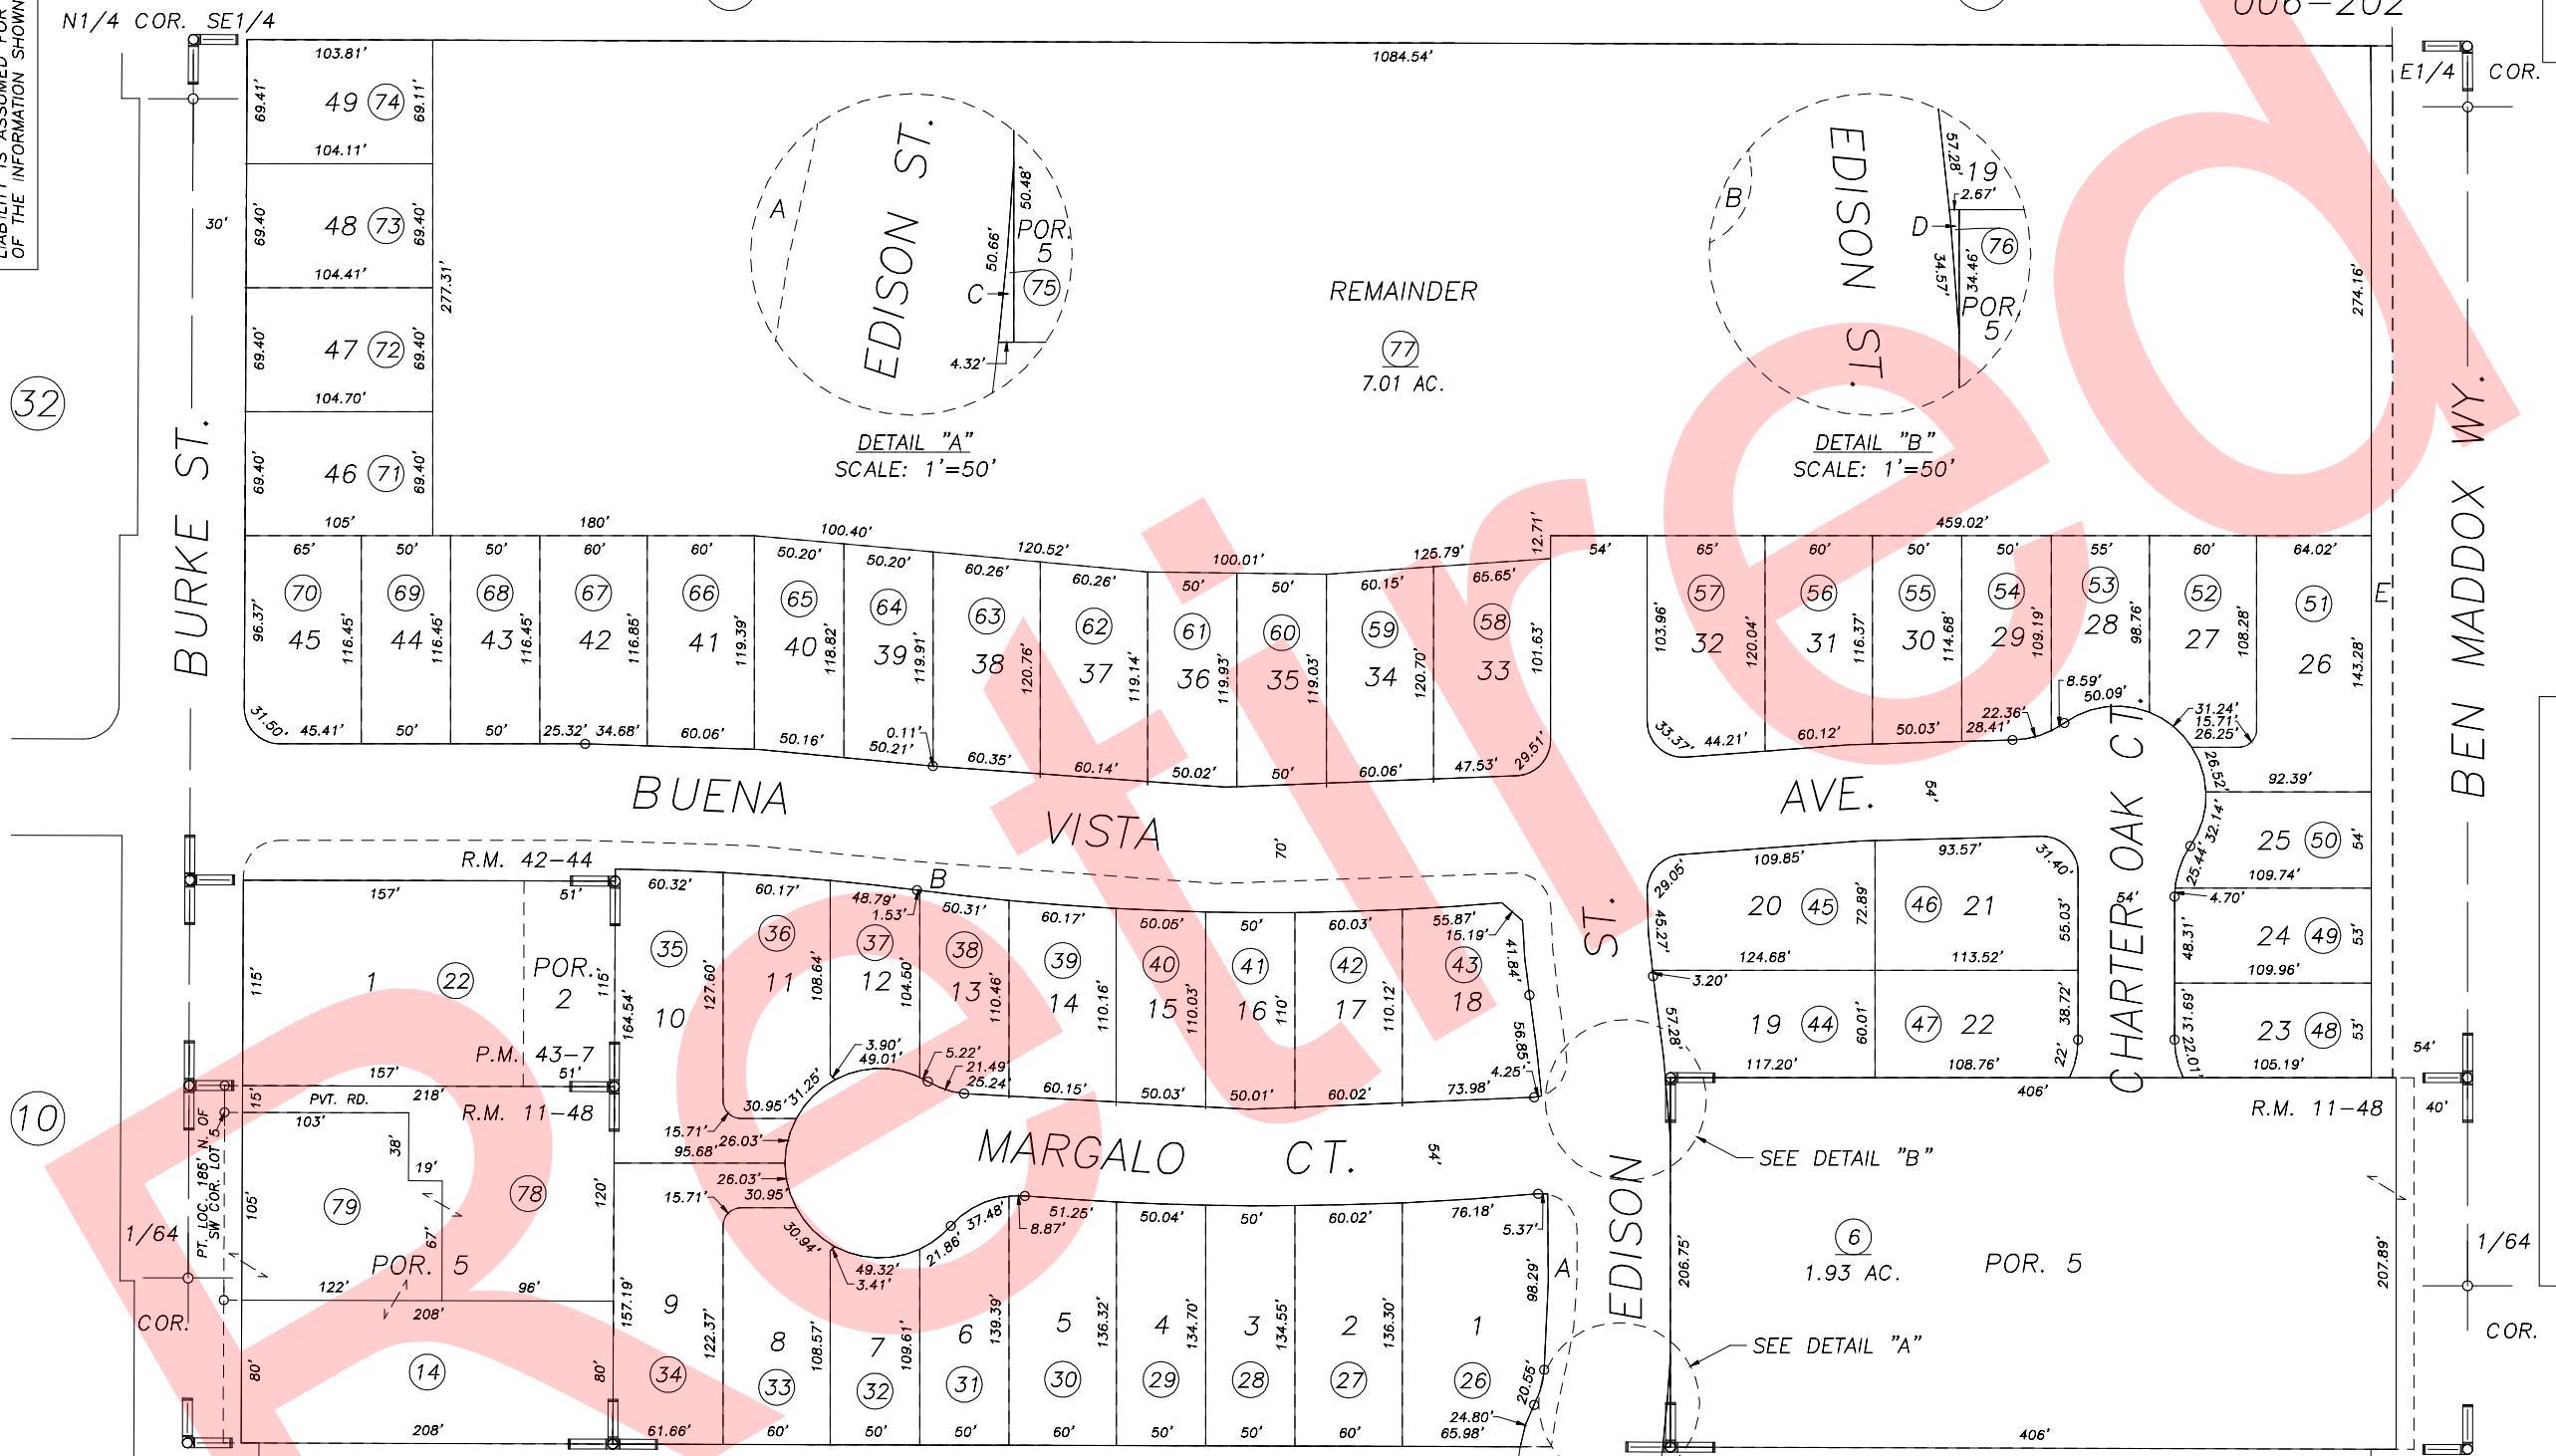

Bk. 098

POR. PRATT SUB., R.M. 11-48
POR. PARCEL MAP NO. 4203, P.M. 43-7
FOUR CREEKS ESTATES II PHASE 1, R.M. 42-44

CITY OF VISALIA
ASSESSOR'S MAPS BK.091 , PG.06
COUNTY OF TULARE, CALIFORNIA, U.S.A.

NOTE: Assessor's Parcel Numbers Shown in Circles (1) (123)
Assessor's Block Numbers Shown in Elipses

2011-0029259	07/11/2011	JRS
REVISION	DATE	TECH