


N1/2 OF NE1/4 OF SE1/4 SEC.20, T.18S., R.25E., M.D.B.&M.

Tax Area Codes 091-06

006-039
006-202

DISCLAIMER
THIS MAP WAS PREPARED FOR LOCAL PROPERTY ASSESSMENT PURPOSES ONLY AND THE PARCELS SHOWN HEREON MAY NOT COMPLY WITH STATE AND LOCAL SUBDIVISION ORDINANCES, AND NO LIABILITY IS ASSUMED FOR THE USE OF THE INFORMATION SHOWN HEREON. R. & T. CODE SEC. 327, 408.3, ETC.

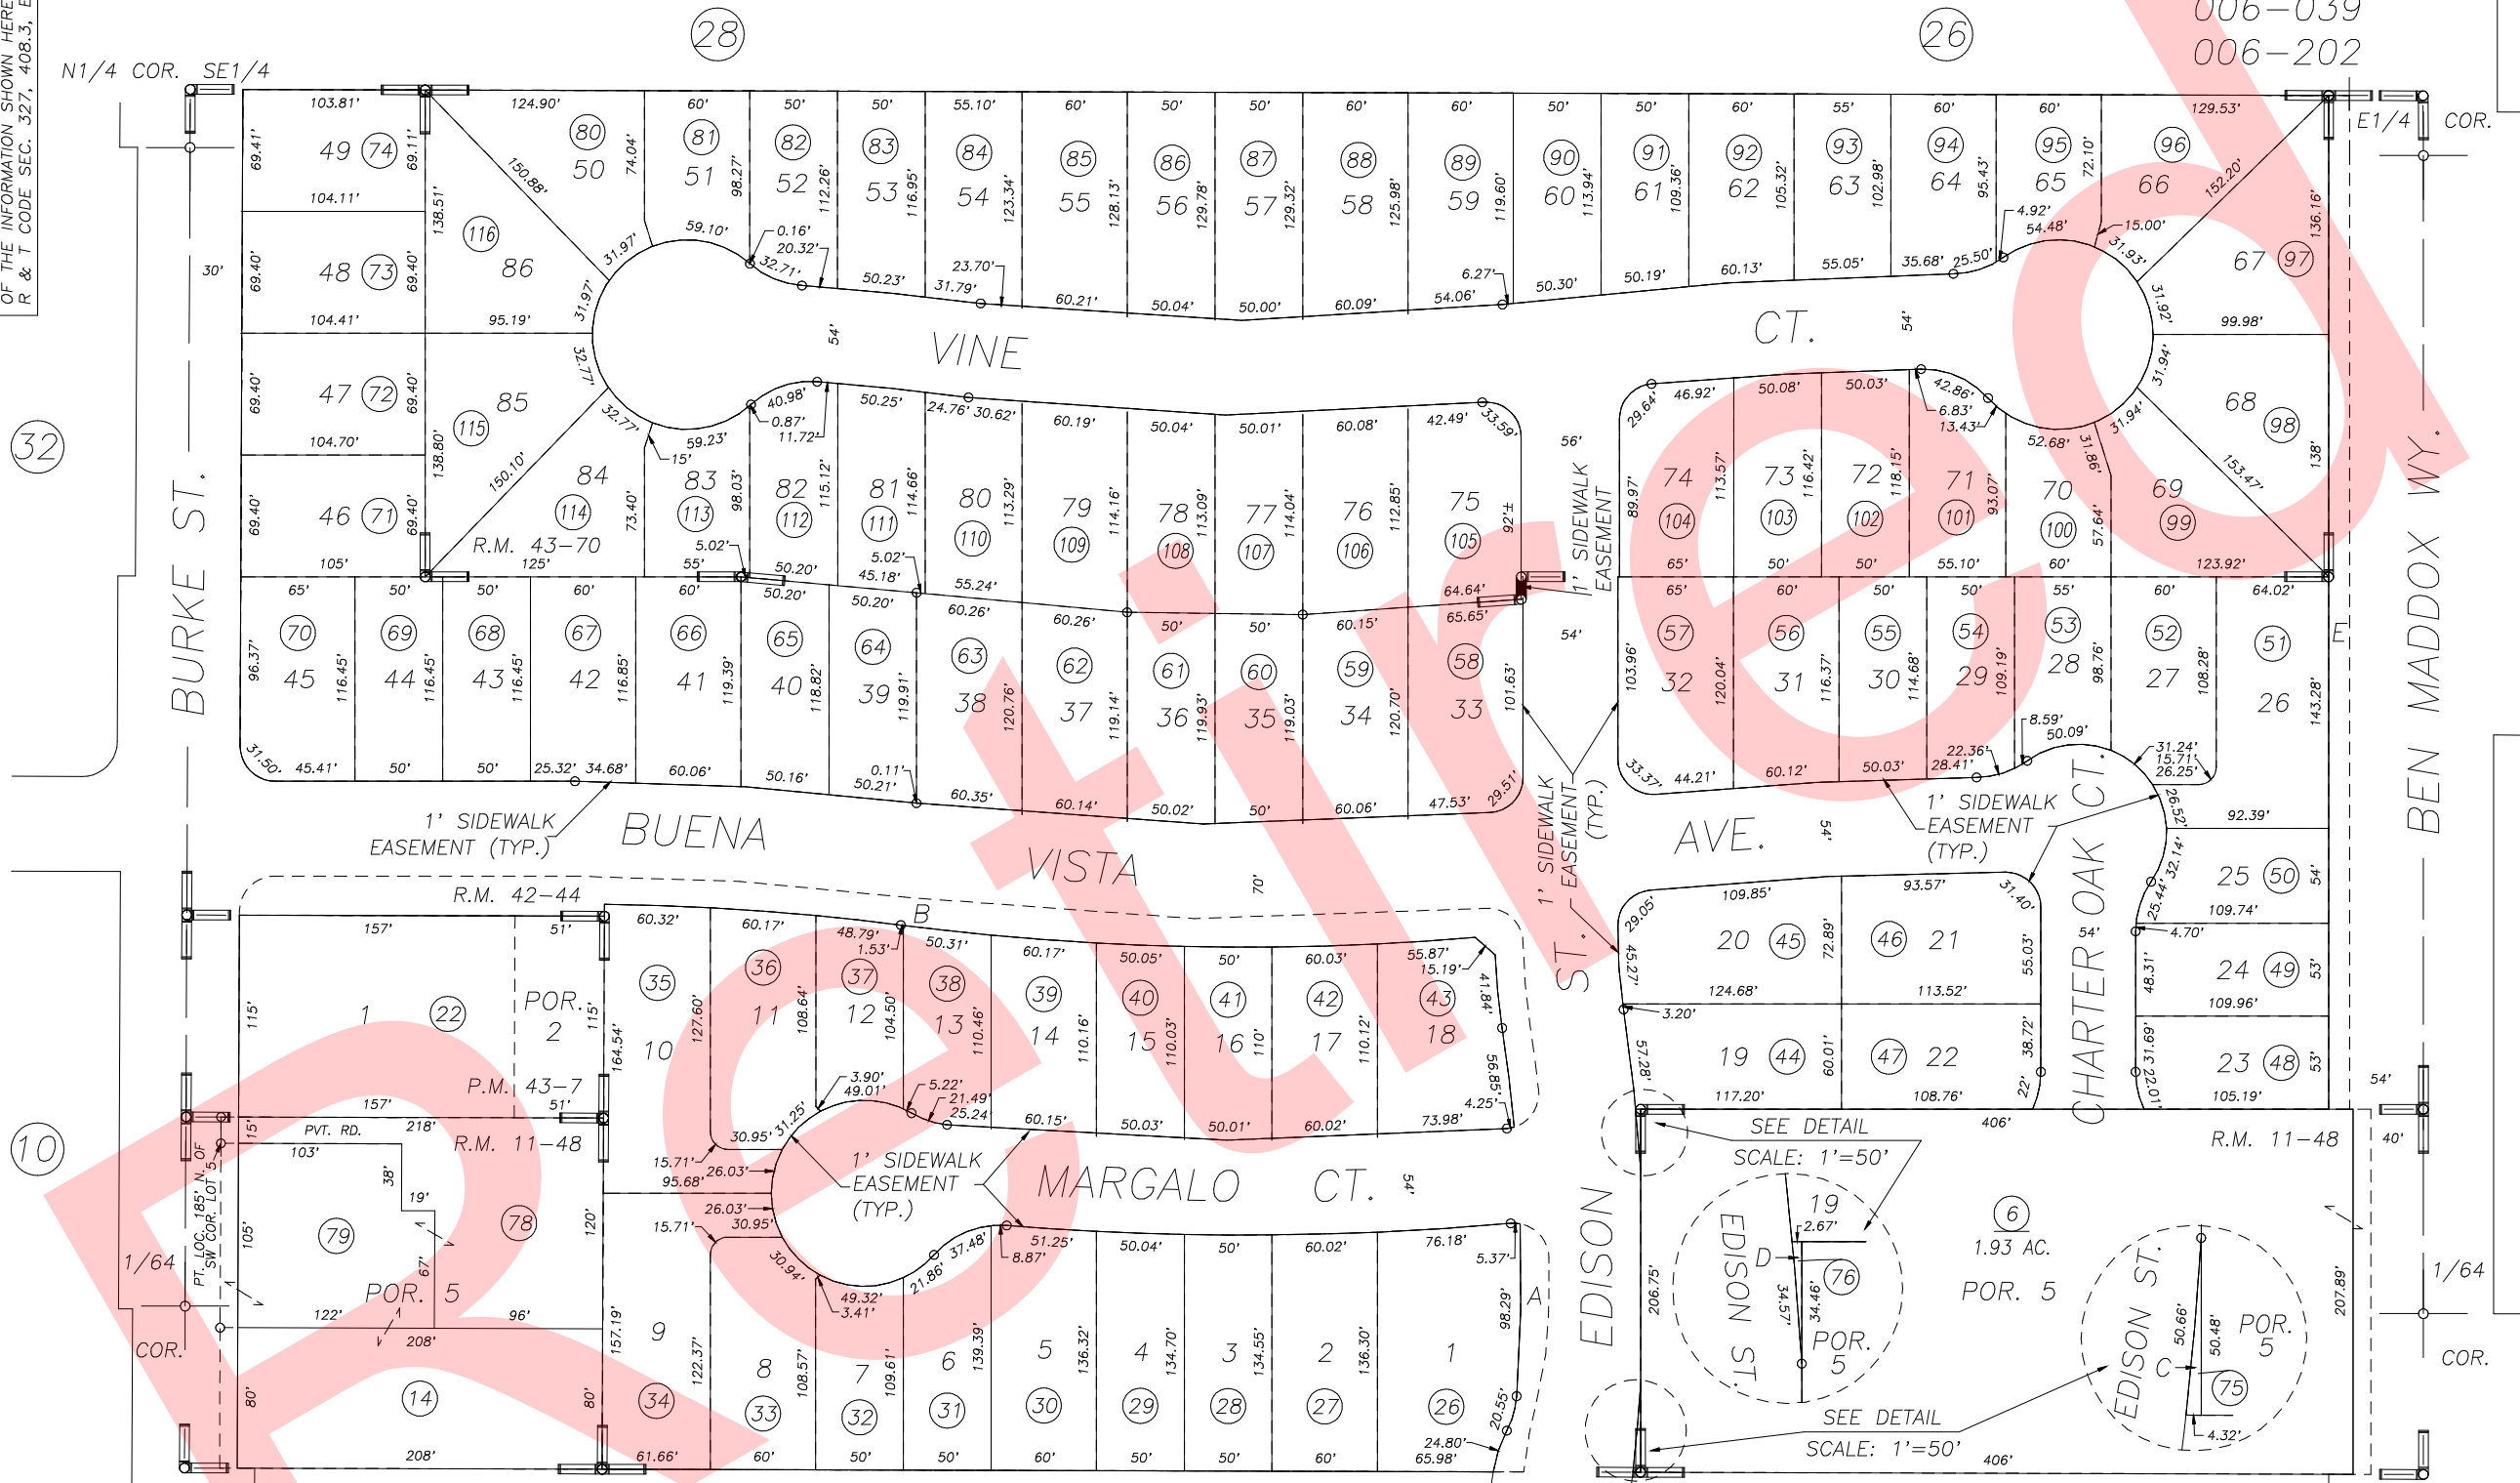

1" = 100'
BASIS OF BEARINGS:
P.M. 43-7

Bk. 098

POR. PRATT SUB., R.M. 11-48
POR. PARCEL MAP NO. 4203, P.M. 43-7
FOUR CREEKS ESTATES II PHASE 1, R.M. 42-44
FOUR CREEKS ESTATES II PHASE 2, R.M. 43-70

CITY OF VISALIA
ASSESSOR'S MAPS BK. 091, PG. 06
COUNTY OF TULARE, CALIFORNIA, U.S.A.