
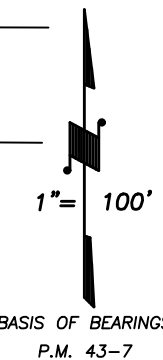



006-039  
006-202

**DISCLAIMER**  
THIS MAP WAS PREPARED FOR LOCAL PROPERTY ASSESSMENT PURPOSES ONLY AND THE PARCELS SHOWN HEREON MAY NOT COMPLY WITH STATE AND LOCAL SUBDIVISION ORDINANCES, AND NO LIABILITY IS ASSUMED FOR THE USE OF THE INFORMATION SHOWN HEREON. R & T CODE SEC. 327, 408.3, ETC.

N1/4 COR. SE1/4

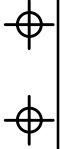

BASIS OF BEARINGS:  
P.M. 43-7

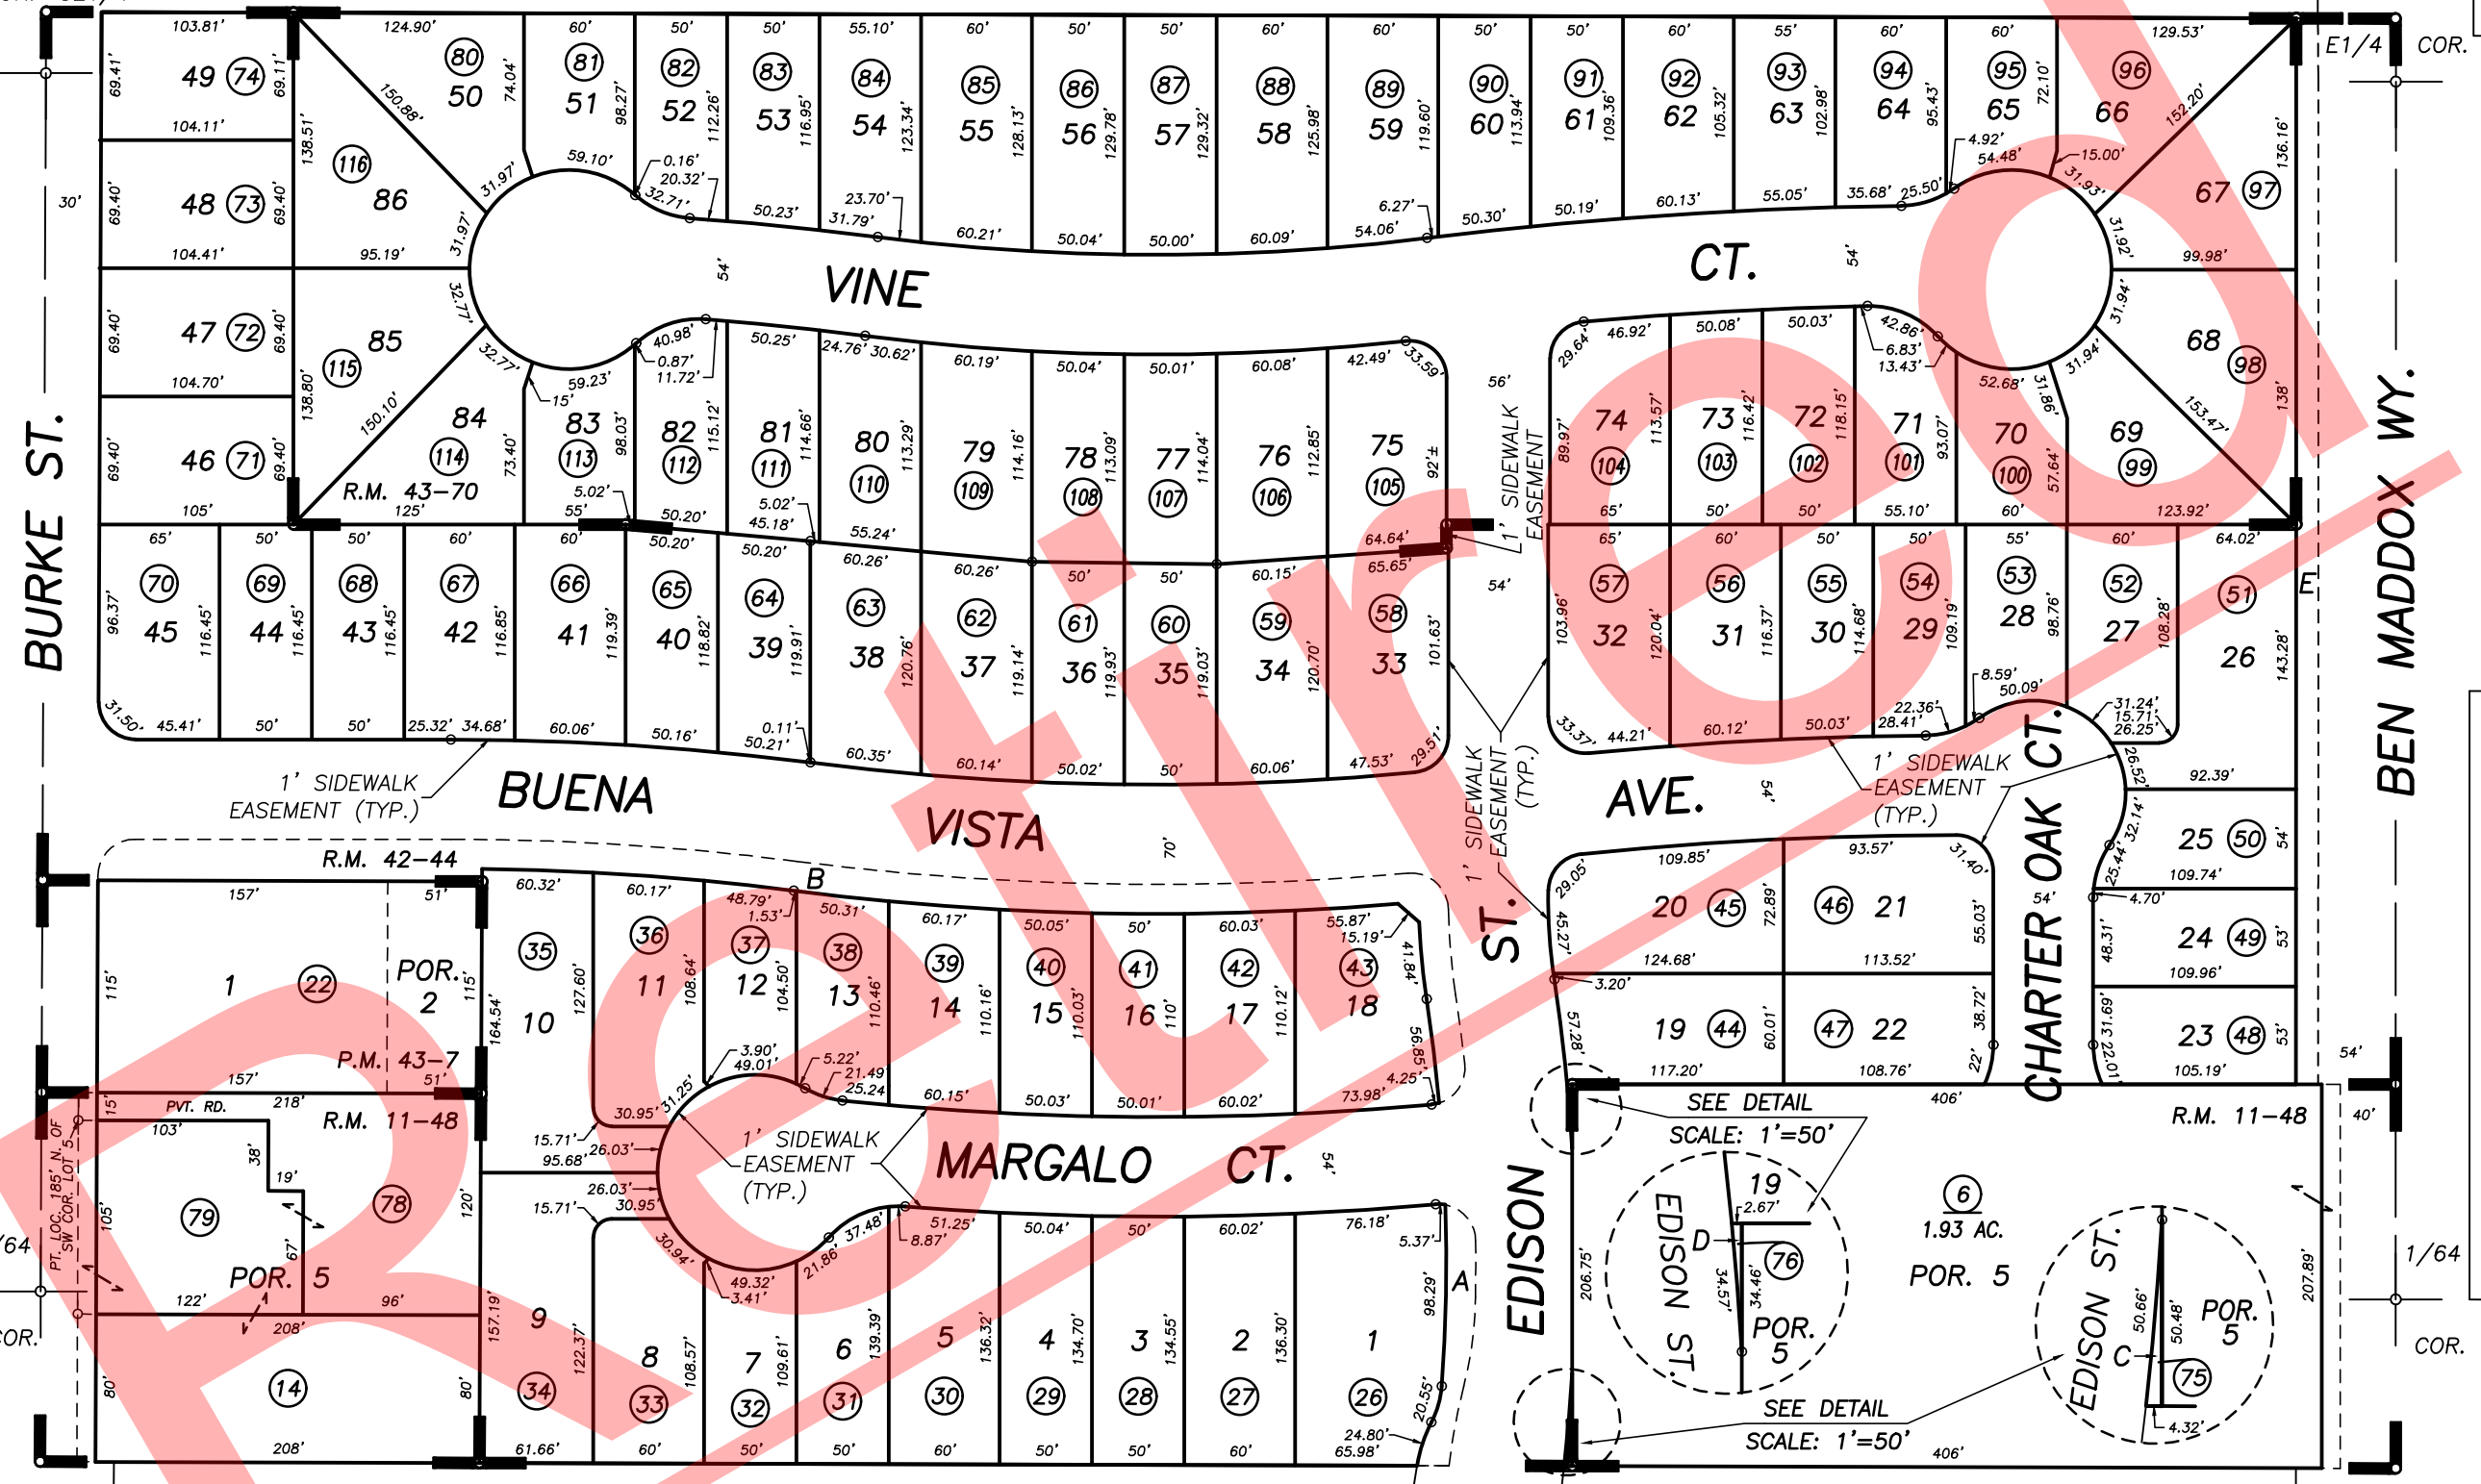

1' SIDEWALK EASEMENT (TYP.)

1' SIDEWALK EASEMENT (TYP.)

1' SIDEWALK EASEMENT (TYP.)

1' SIDEWALK EASEMENT (TYP.)

SEE DETAIL SCALE: 1"=50'

SEE DETAIL SCALE: 1"=50'

POR. PRATT SUB., R.M. 11-48  
POR. PARCEL MAP NO. 4203, P.M. 43-7  
FOUR CREEKS ESTATES II PHASE 1, R.M. 42-44  
FOUR CREEKS ESTATES II PHASE 2, R.M. 43-70

CITY OF VISALIA  
ASSESSOR'S MAPS BK. 091 , PG. 06  
COUNTY OF TULARE, CALIFORNIA, U.S.A.